




Existing  
Side Elevation



Existing  
Front Elevation



Existing  
Side Elevation

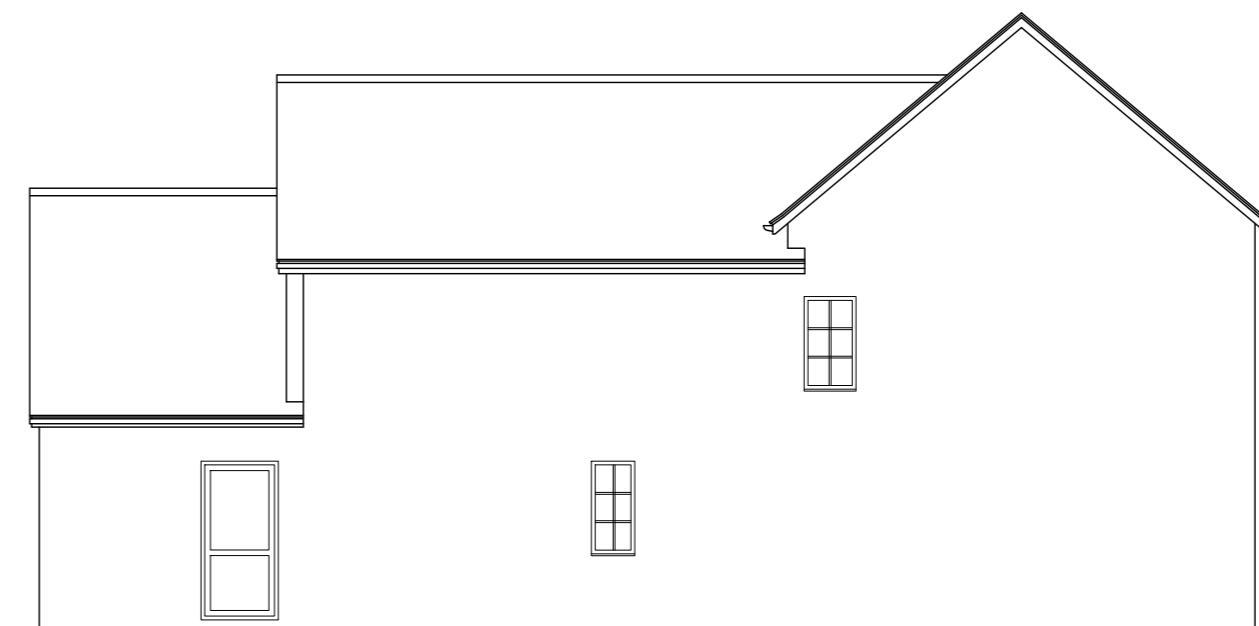

Existing  
Rear Elevation

In association with  
 AC DESIGN  
 Hampshire Architect  
 Email: alexpcarr@outlook.com  
 Telephone: 07308 953285  
 Website: www.acdesignuk.co.uk

PROJECT 25 Baroona Close Romsey	Project type Housing	Drawing classification Housing	SCALE 1:100	SHEET SIZE A2	SHEET No.	DATE 24/12/20	DRAWN Alexander Carr
DRAWING TITLE Existing Elevations		<b>Planning</b>					
		<b>MW01-104-1st</b>					

