




Proposed
Ground Floor Plan



Proposed
First Floor Plan

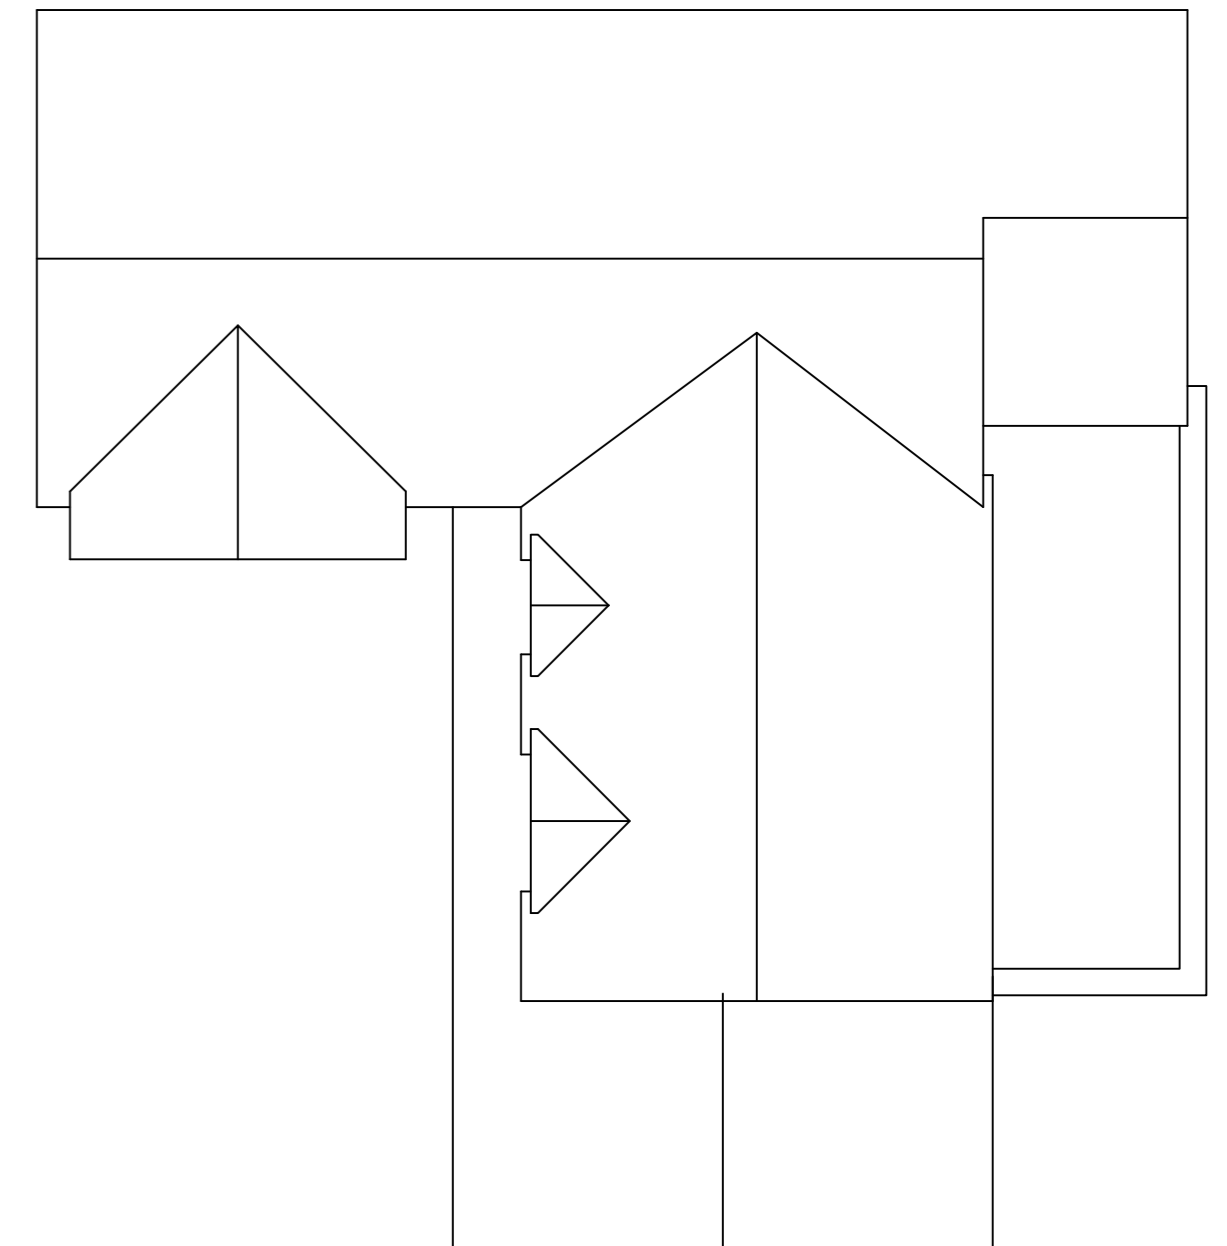

Proposed
Roof Plan

In association with
 AC DESIGN
 Hampshire Architect
 Email: alexpcarr@outlook.com
 Telephone: 07308 953285
 Website: www.acdesignuk.co.uk

PROJECT 25 Baroona Close Romsey	Project type Housing	Drawing classification Housing	SCALE 1:100	SHEET SIZE A2	SHEET No.	DATE 24/12/20	DRAWN Alexander Carr
DRAWING TITLE Proposed Floor Plans & Roof Plan			Planning				
			MW01-101-1st				

