




1 EXISTING SOUTH ELEVATION

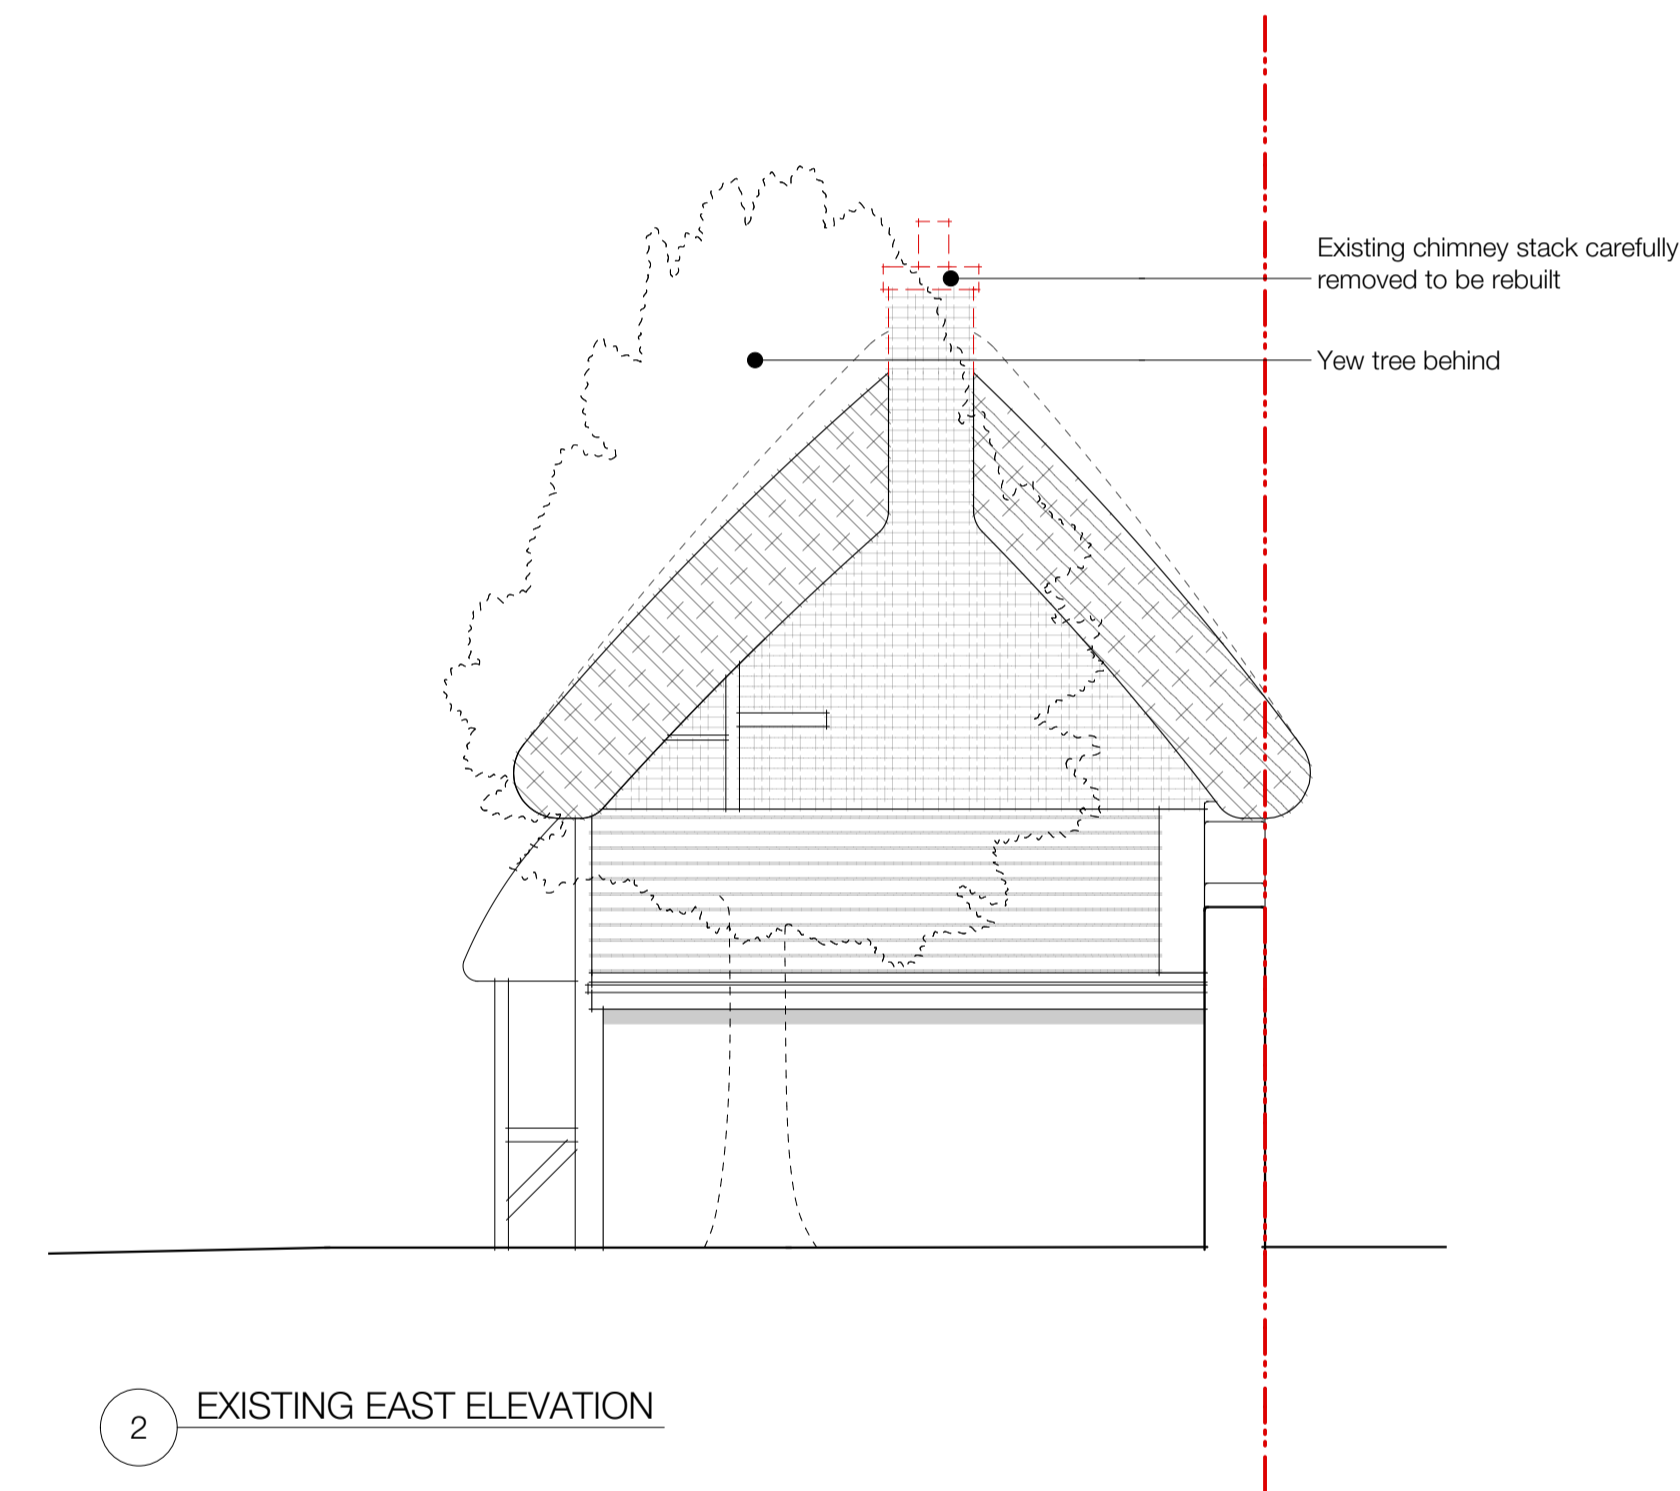


2 EXISTING EAST ELEVATION

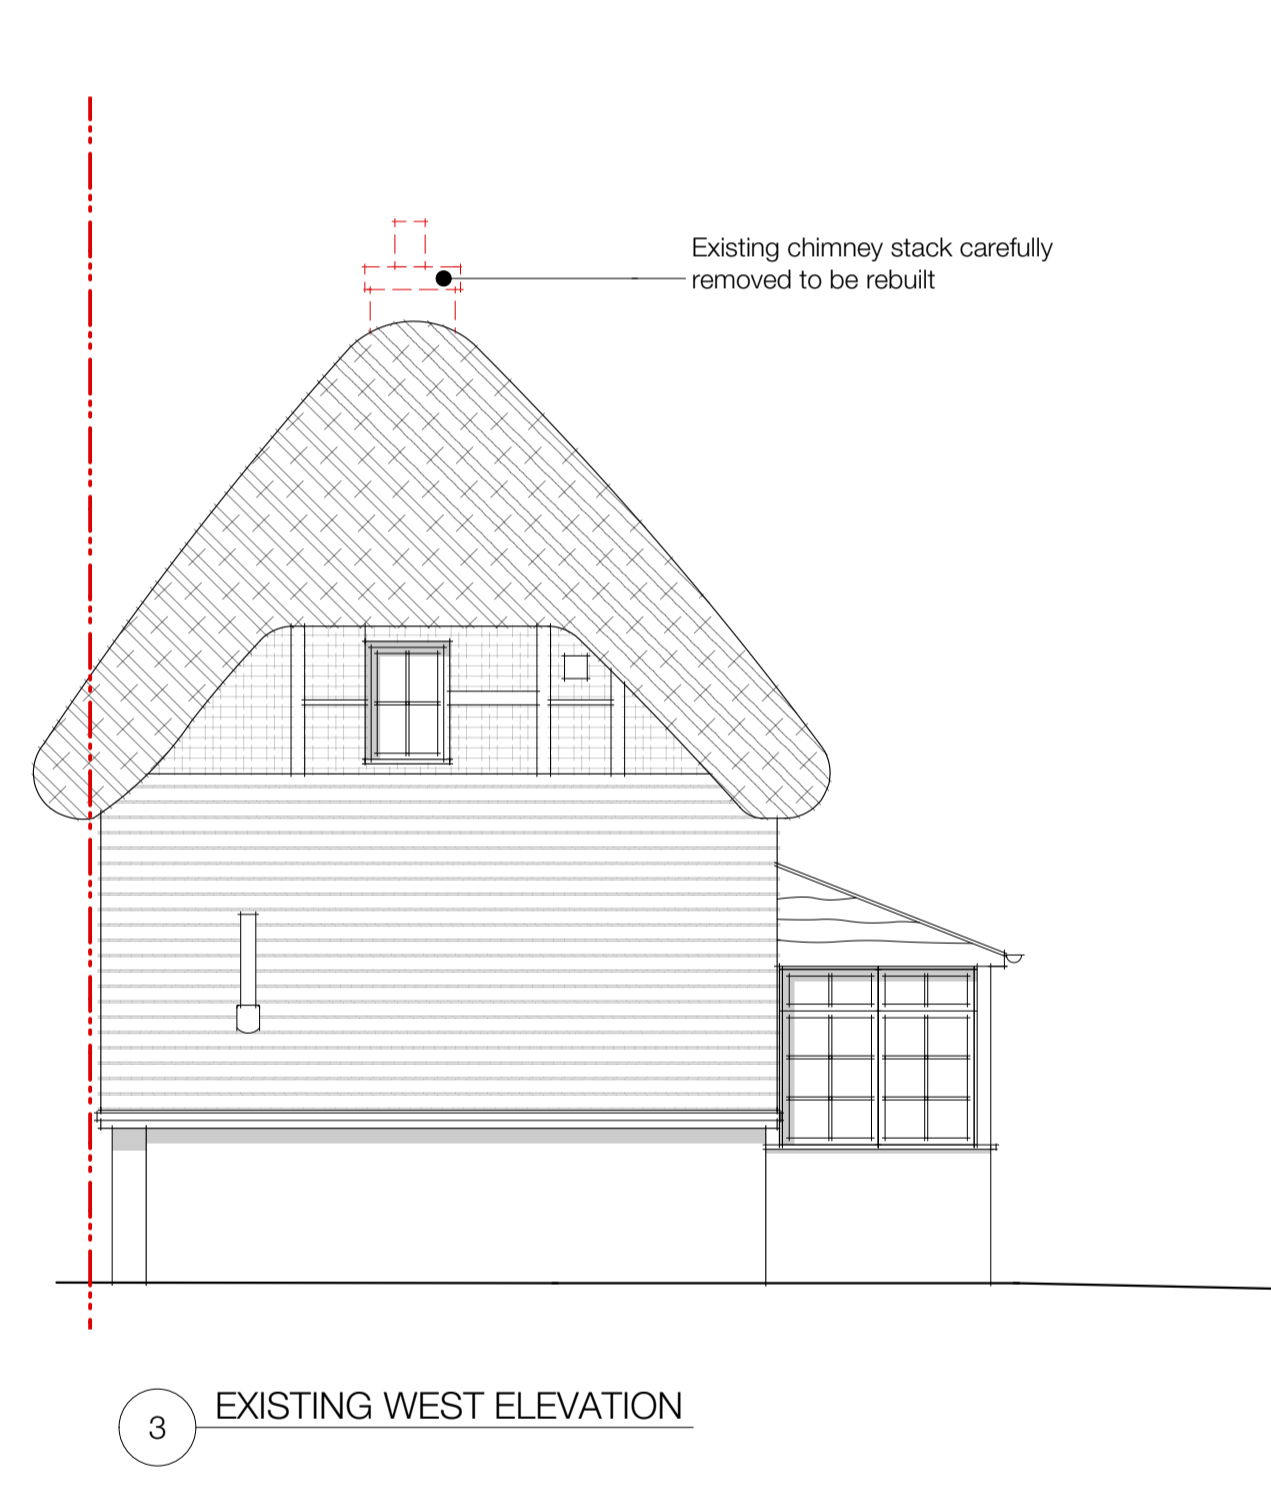


3 EXISTING WEST ELEVATION

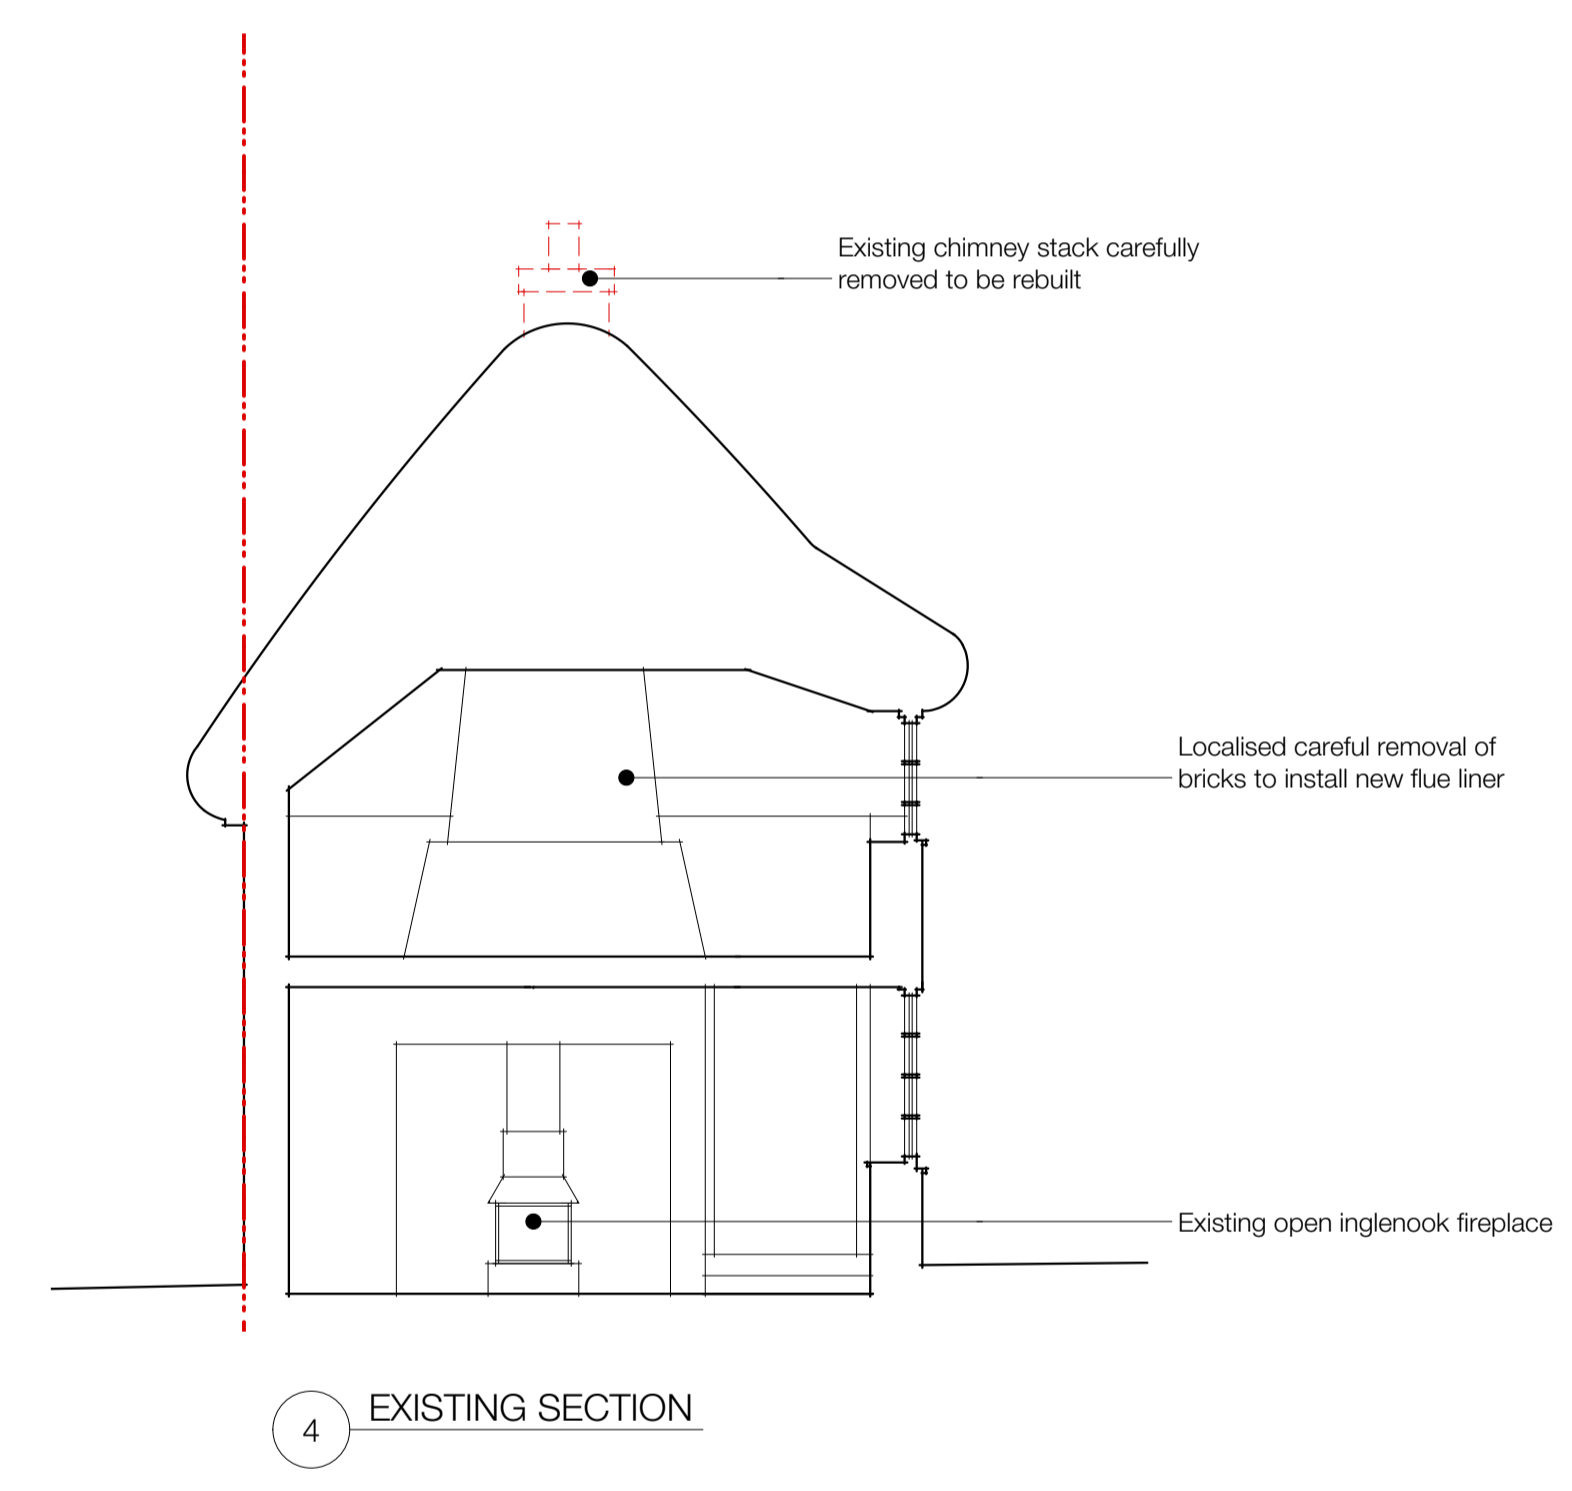

4 EXISTING SECTION

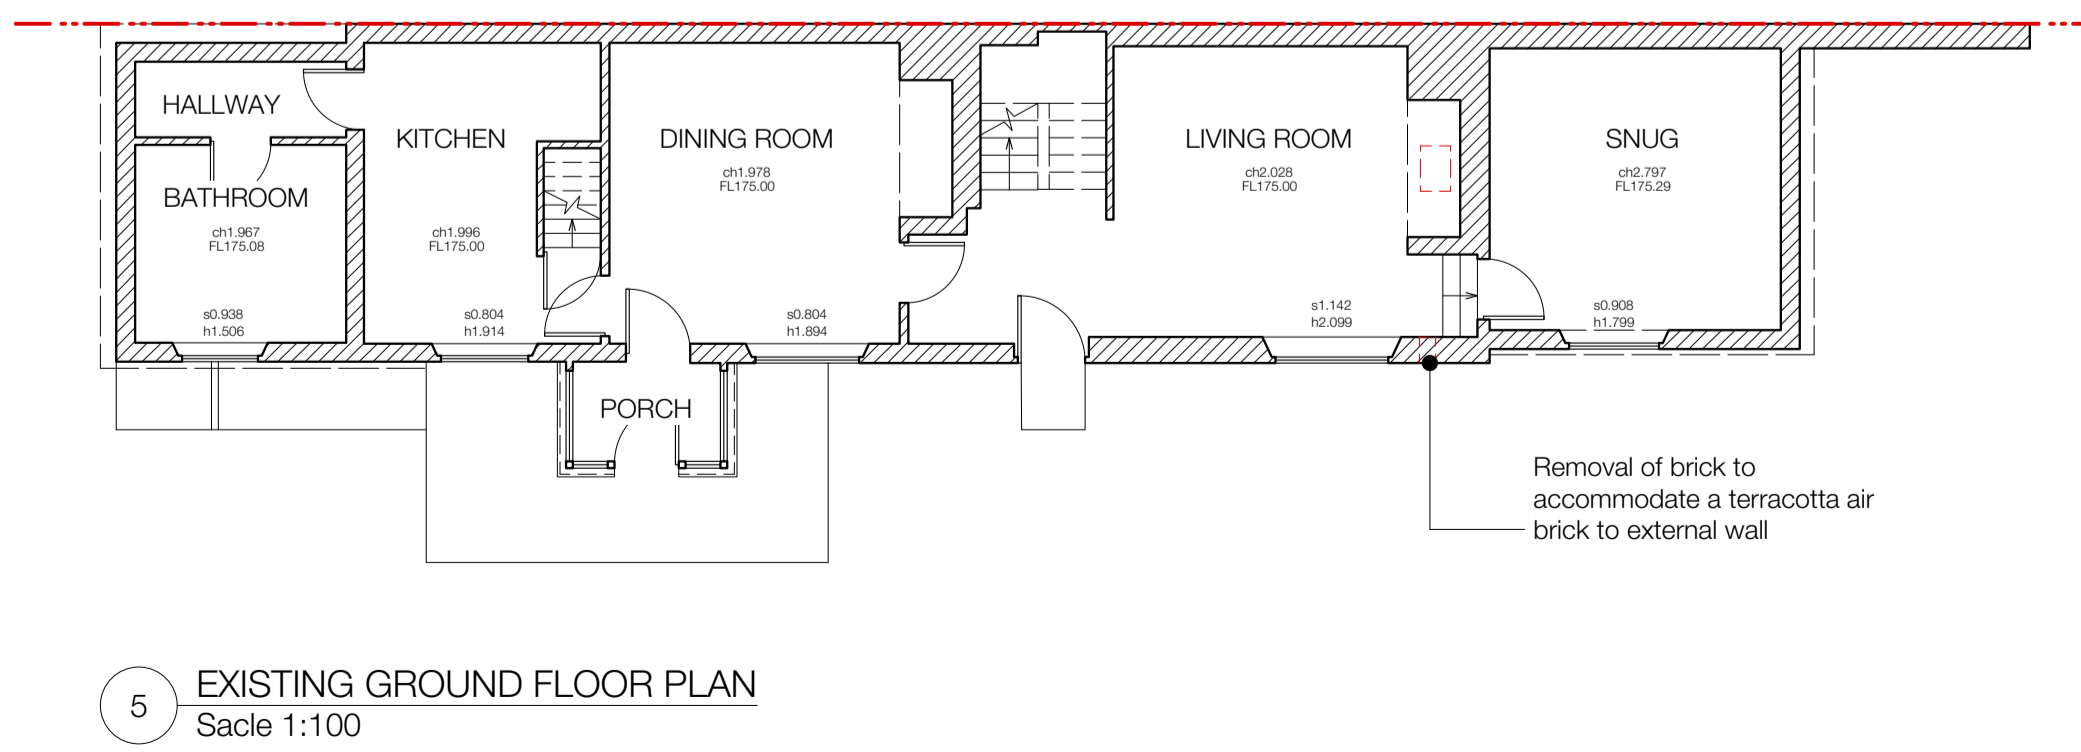

5 EXISTING GROUND FLOOR PLAN  
Scale 1:100

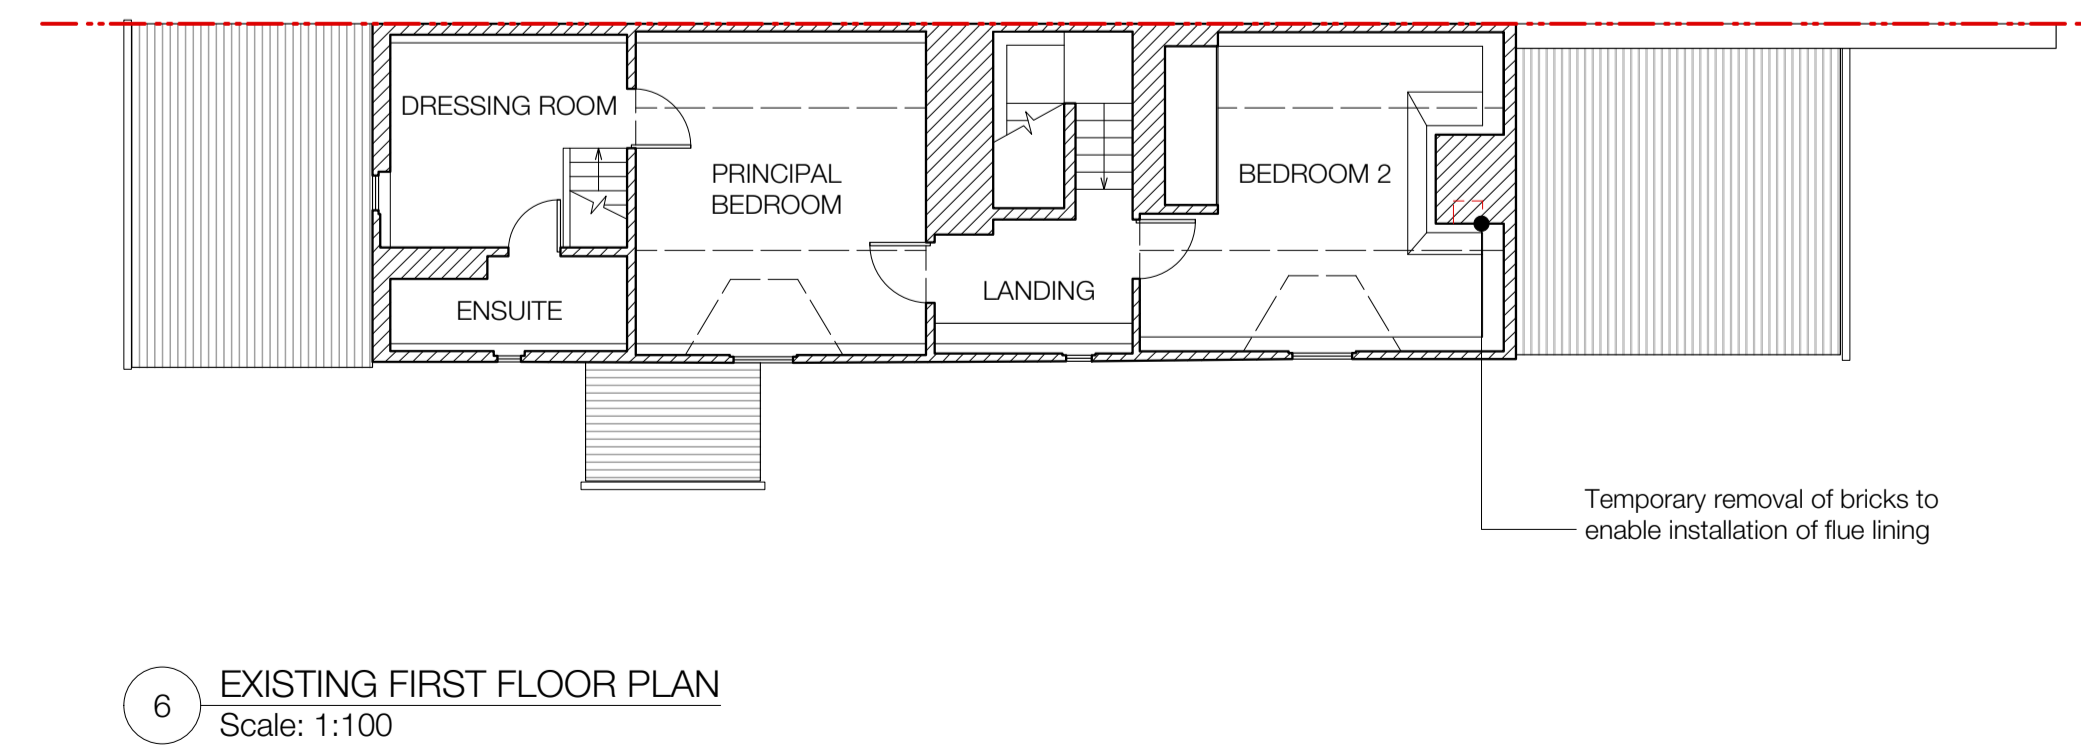

6 EXISTING FIRST FLOOR PLAN  
Scale: 1:100

All dimensions to be checked on site.  
All drawings to be read in conjunction with engineer's drawings. Any discrepancies between consultants drawings to be reported to the Architect before any work commences.  
The Contractor's attention is drawn to the Health & Safety matters identified in the Health & Safety plan and on drawings as being potentially hazardous. These items should not be considered as a full and final list.  
The Work Package Contractor's normal Health & Safety obligations still apply when undertaking constructional operations both on and off site.

cad file:

Key

- CAREFUL DEMOLITION
- SITE BOUNDARY
- SITE OWNERSHIP
- EXISTING BUILDING

P1	12.01.21	CL	PLANNING
A	15.12.20	CL	For Comment
rev	date	initials	description

drawing:  
EXISTING DRAWINGS  
project:  
POPLAR COTTAGE  
drawing no: 0010-200 revision: P1  
status:  
PLANNING  
scale @ A1/A3: 1:50 / 1:100 date: DEC 2020

