


NOTE
Contractor to check all dimensions on site
No not scale

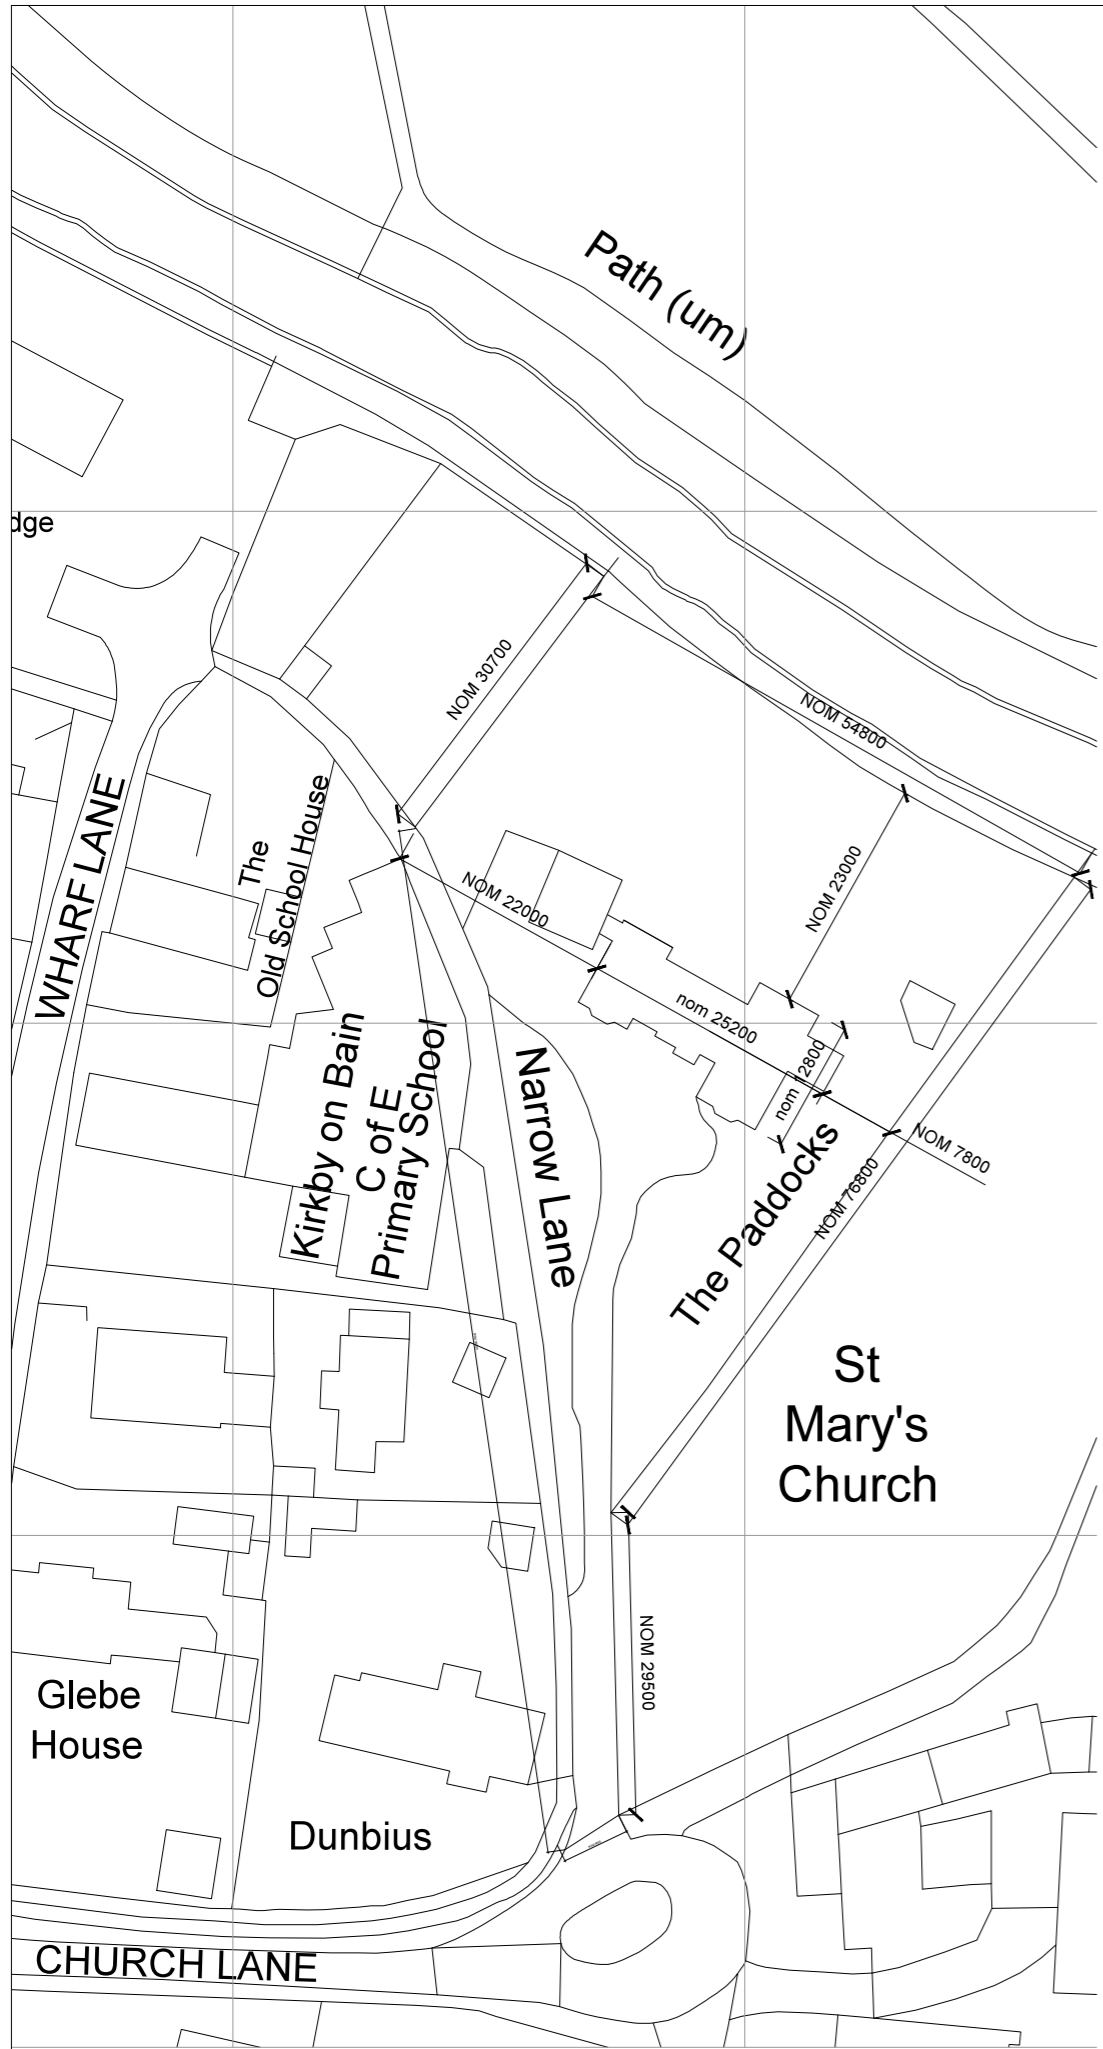

Revisions

**KARAOLIDES
SZYNALSKA
ARCHITECTS**

89A Bailgate Lincoln LN1 3AR
www.KSArch.co.uk 01522569008

Copyright reserved

Client
Mr & Mrs Savage

Project
The Paddock

Drawing title
Proposed Site Plan / Block Plan

Drawn by
MK

Checked by
MK

Scale
1:500 @A3

Date
30.20.20

Drawing no.
0108

Revision

Project no.
94

Drawing status
Planning