


NOTE
Contractor to check all dimensions on site
No not scale

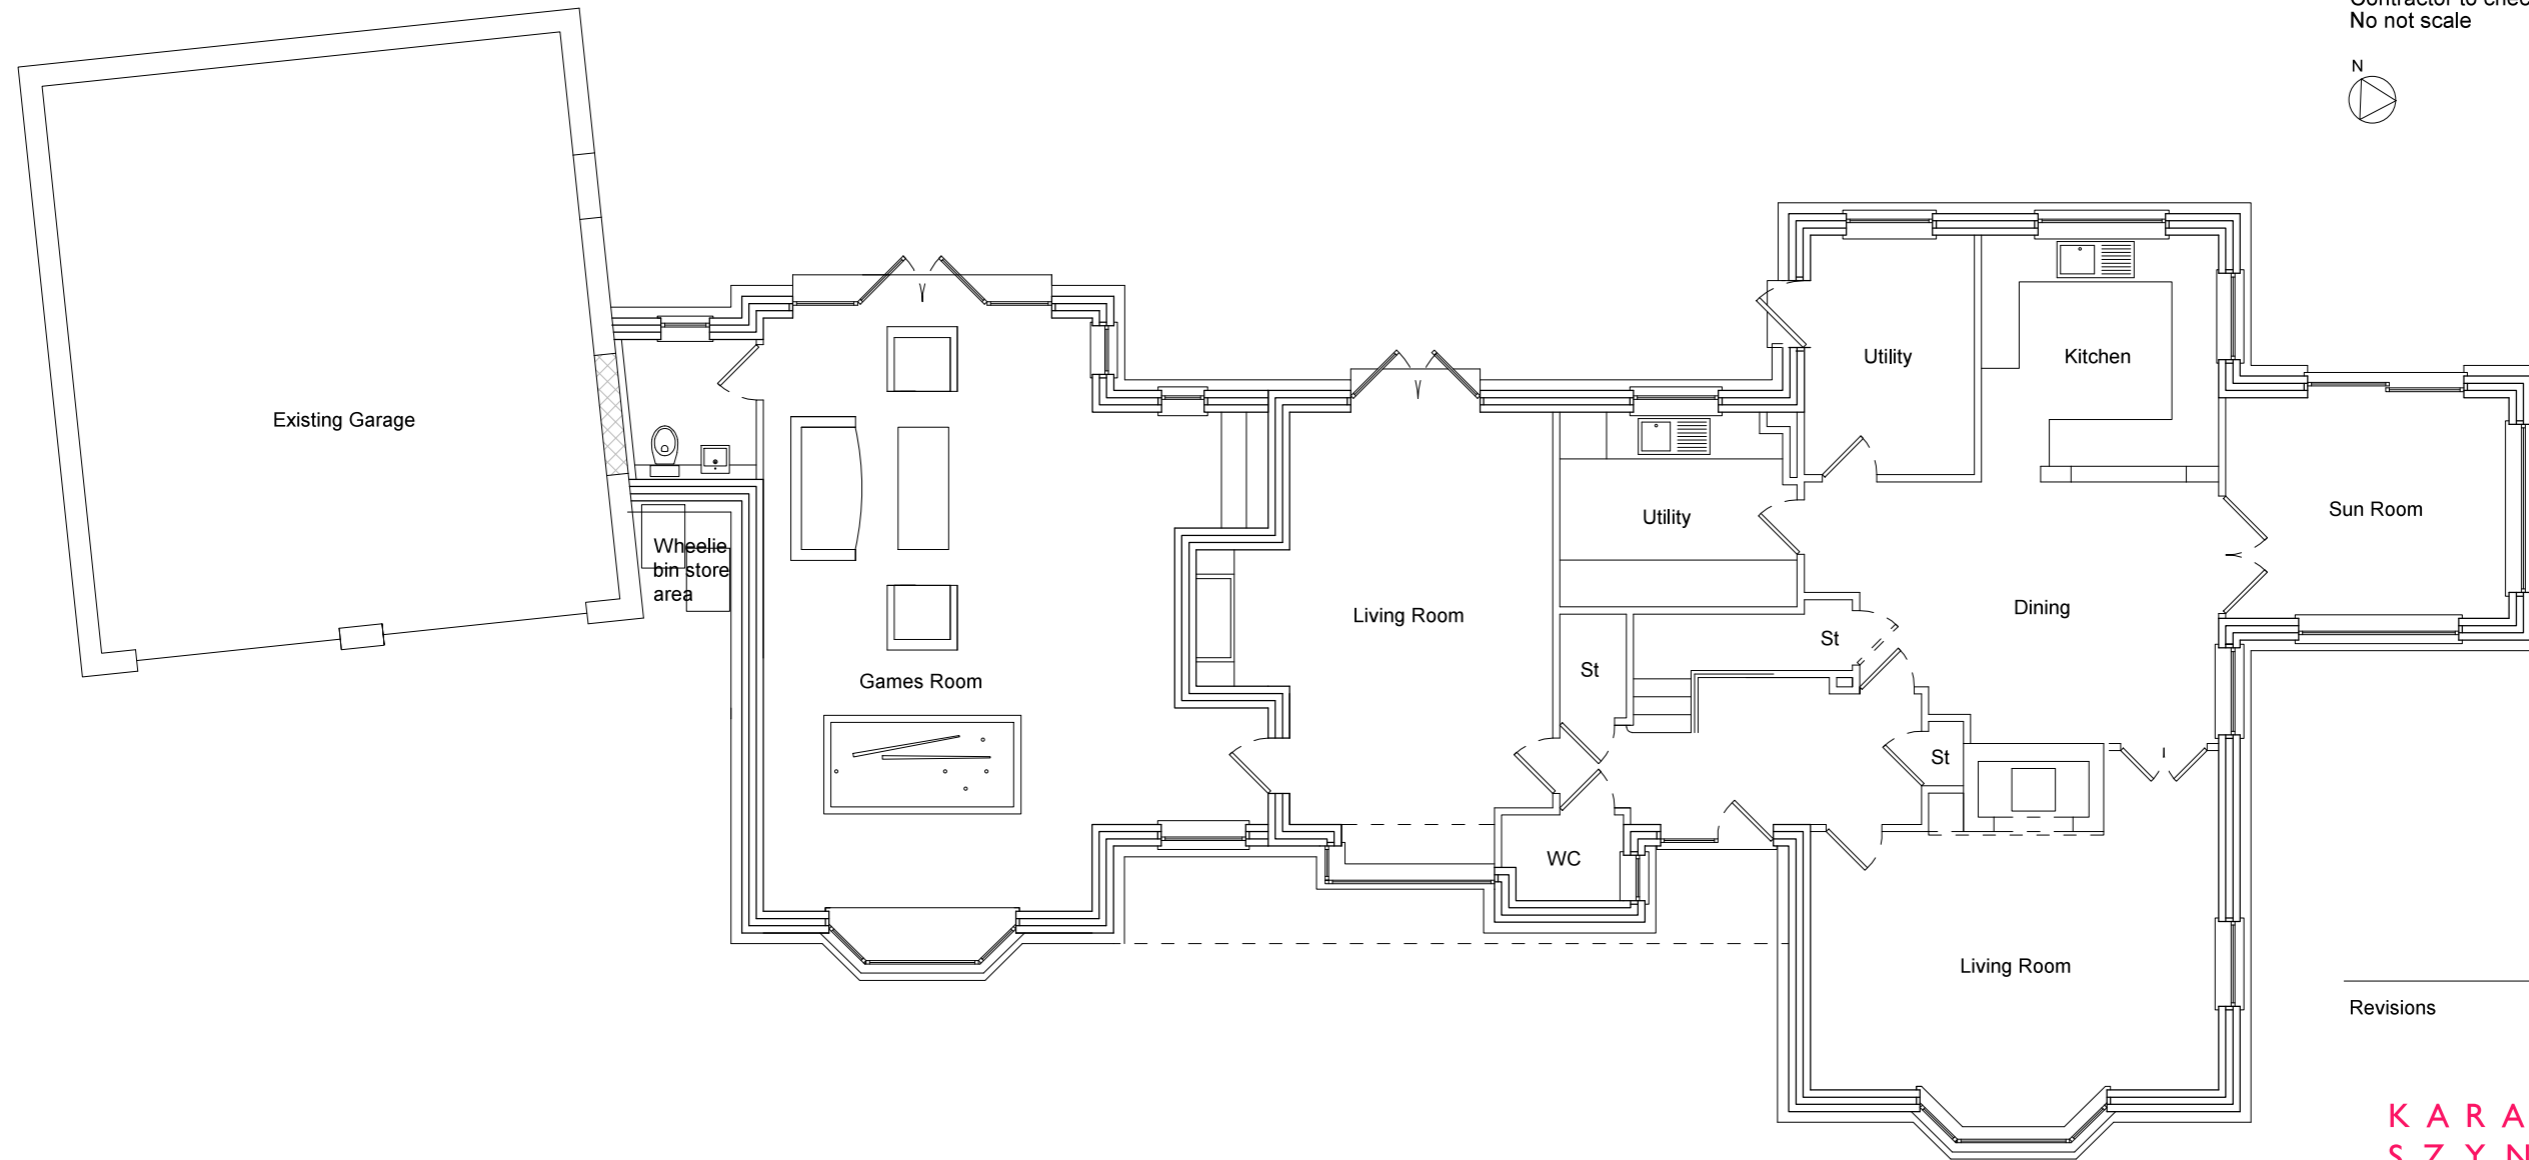

Revisions

**K A R A O L I D E S
S Z Y N A L S K A
A R C H I T E C T S**

89A Bailgate Lincoln LN1 3AR
www.KSArch.co.uk 01522569008

Copyright reserved

Client
Mr & Mrs Savage

Project
The Paddock

Drawing title
Proposed Ground Floor pLan

Drawn by Checked by
MK **MK**

Scale Date
1:100 @A3 **30.12.20**

Drawing no. Revision
0109 *****

Project no. Drawing status
94 **Planning**