


**NOTE**  
Contractor to check all dimensions on site  
No not scale

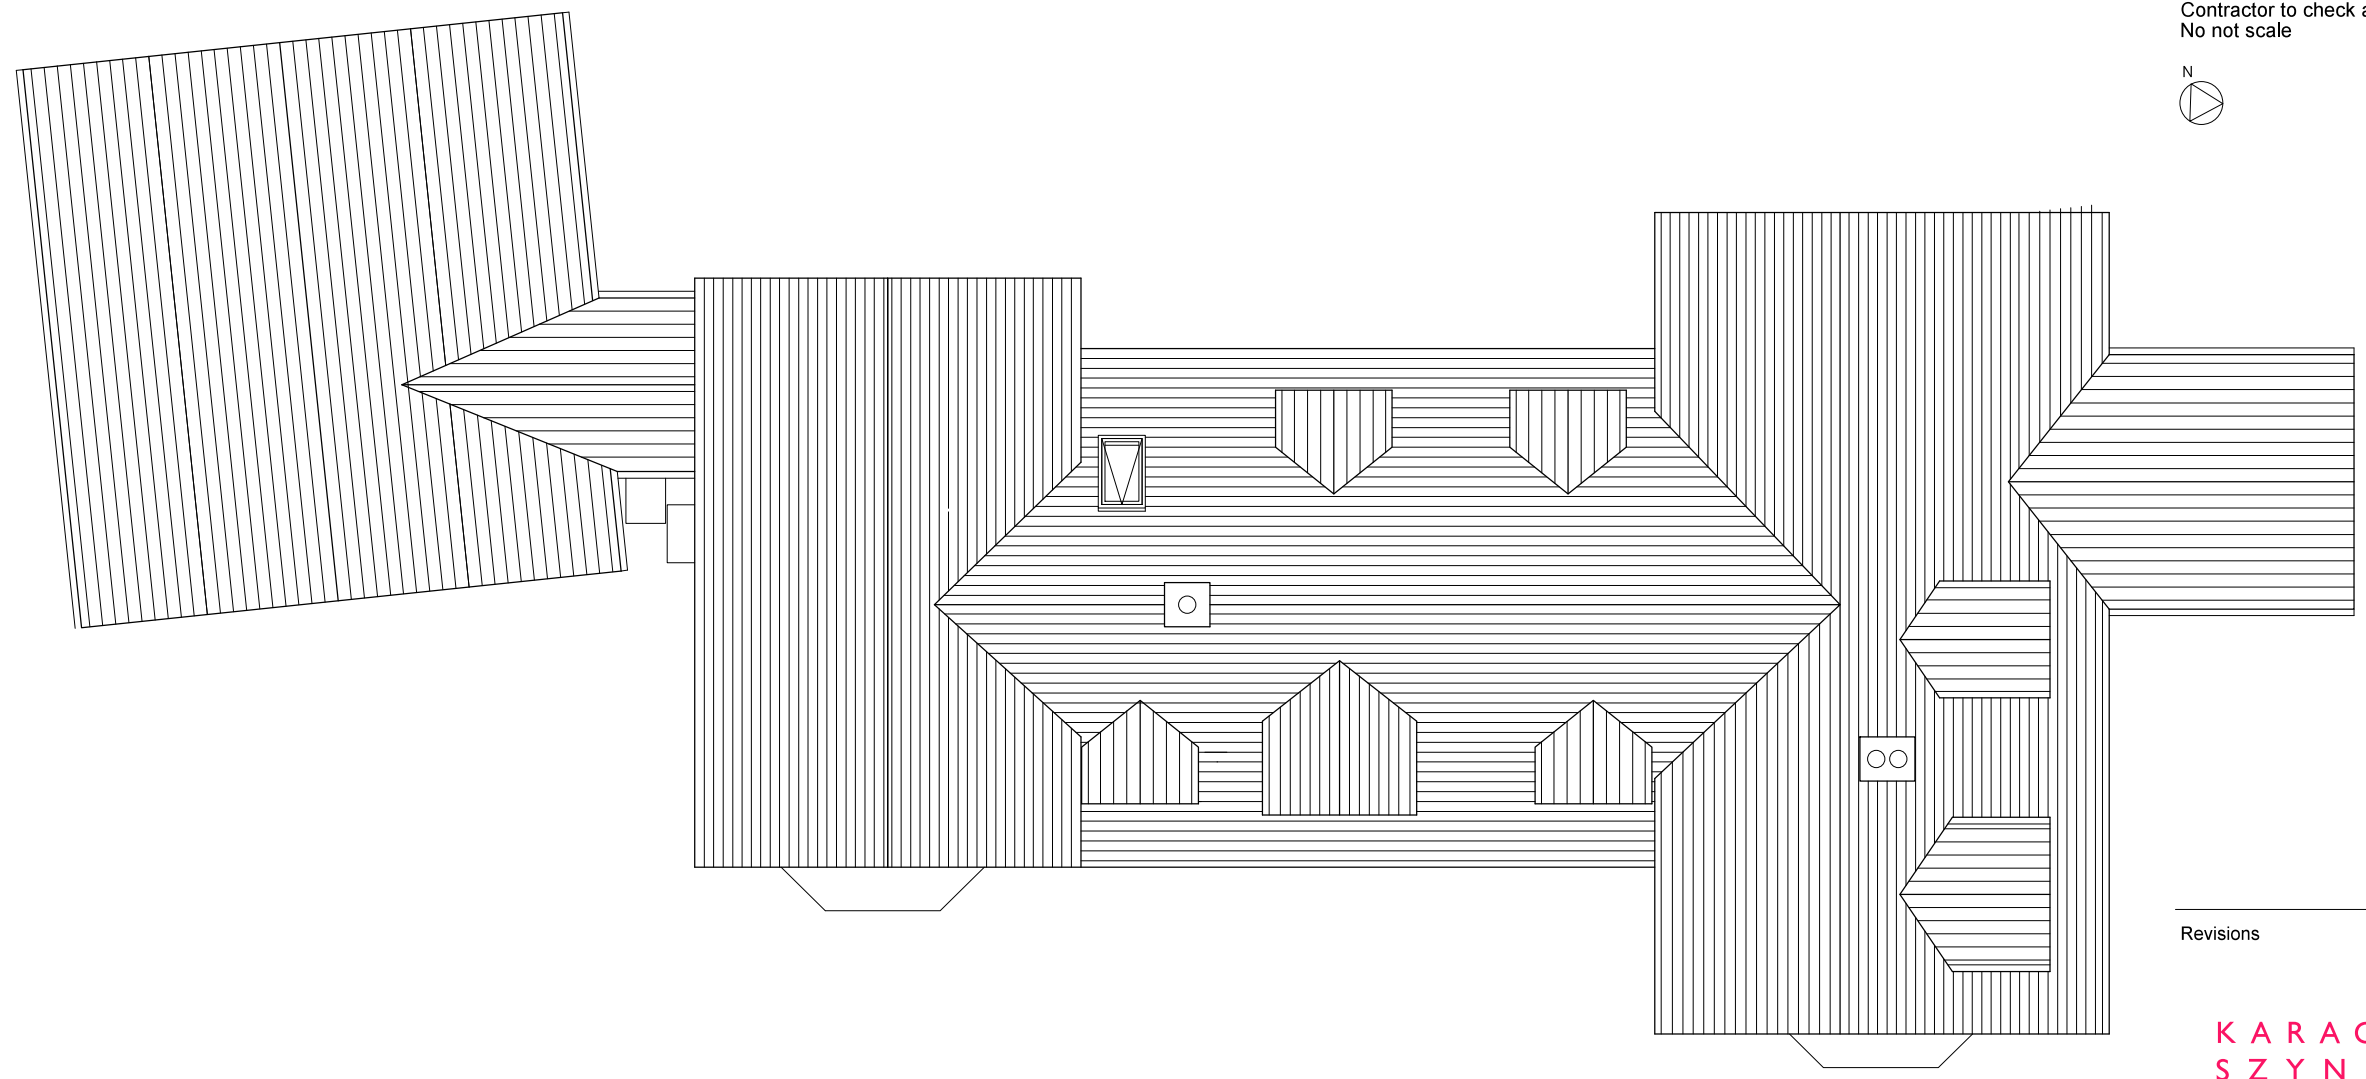

Revisions

**KARAOLIDES  
SZYNALSKA  
ARCHITECTS**

89A Bailgate Lincoln LN1 3AR  
www.KSArch.co.uk 01522569008

Copyright reserved

Client  
**Mr & Mrs Savage**

Project  
**The Paddock**

Drawing title  
**Proposed Roof Plan**

Drawn by  
**MK**

Checked by  
**MK**

Scale  
**1:100 @A3**

Date  
**30.12.20**

Drawing no.  
**0110**

Revision  
**\***

Project no.  
**94**

Drawing status  
**Planning**