


North West Elevation

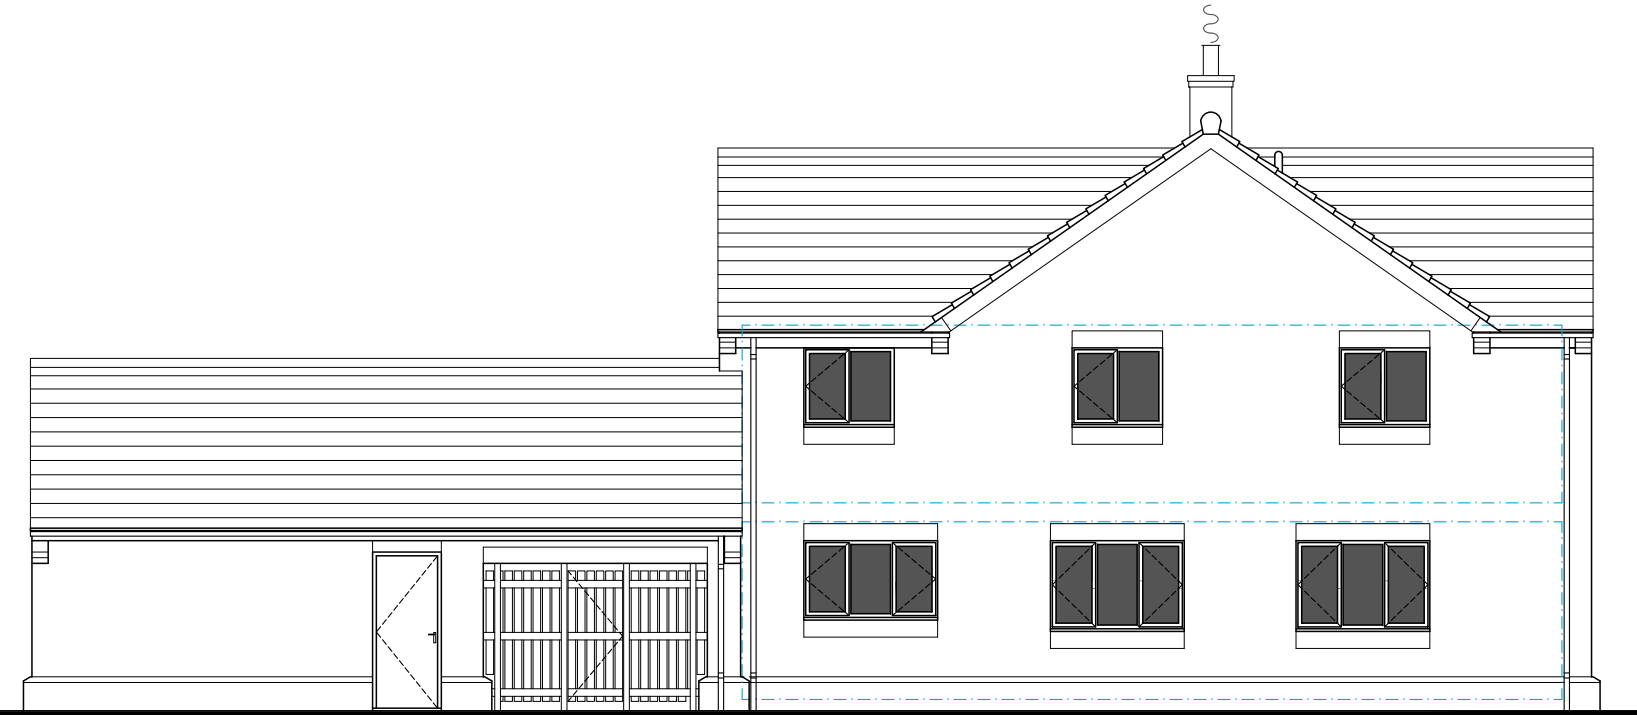

South West Elevation




South East Elevation



North East Elevation

Existing
Scale 1:100

 

Scale 1:100 @ A3 December 2020

9 Danesbrook Court, Ingleby Barwick
Stockton-on-Tees. TS17 0QX
EXISTING
Elevations



Copyright Notice
This document is protected by copyright laws.
Reproduction and distribution without WRITTEN
PERMISSION of the owner is prohibited
© 2020 Copyright. Do not scale from drawing

Drg. No.	MA / 171120 (00) 04		
	MERLIN architectural design	est. 1998	
01642 750 721 - 07906 146267 merlinarchitecture@live.co.uk www.merlinarchitecture.co.uk			