




Front Elevation

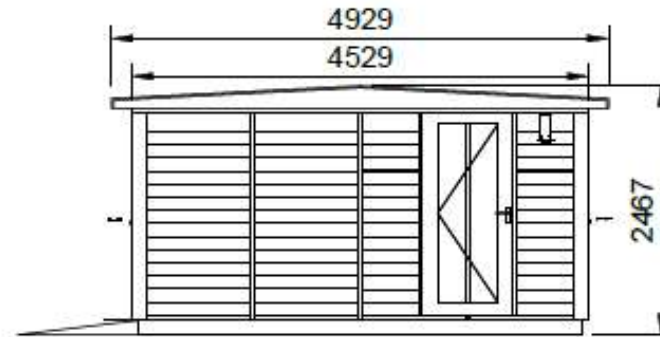

Left Elevation

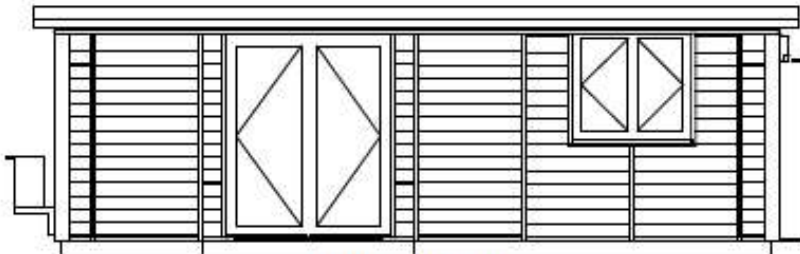

Rear Elevation

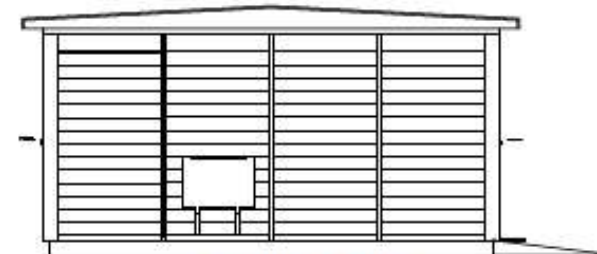

Right Elevation

Part No.	Material	Tolerance
Description Suffolk Barn - 6.9 x 4.3 - Kate Day	Created By Martin Lankester	Scale 1:100
	Date 16/12/2020	Approved By
	Sheet No.	Rev

All dimensions in mm



Property of Smart Garden Offices. Not to be used without prior written consent

NURTURE BUILDING ELEVATIONS. DWG NO: NTR 21-004