


GREENFIELDS PRIMARY SCHOOL: ELEVATIONS AND PLANS FOR PROPOSED NURTURE BUILDING / GARDEN OFFICE


DWG NO: NRT 21-006

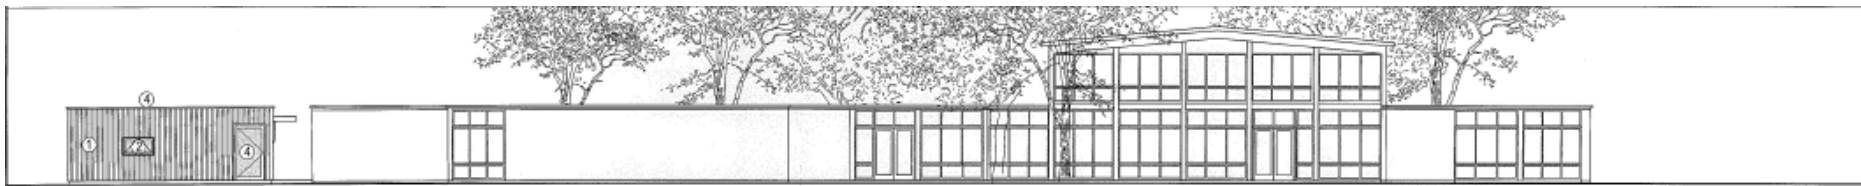

EXISTING AND PROPOSED WEST ELEVATION (NO CHANGE)



EXISTING EAST ELEVATION (BIODOME GREENHOUSE NOT SHOWN)

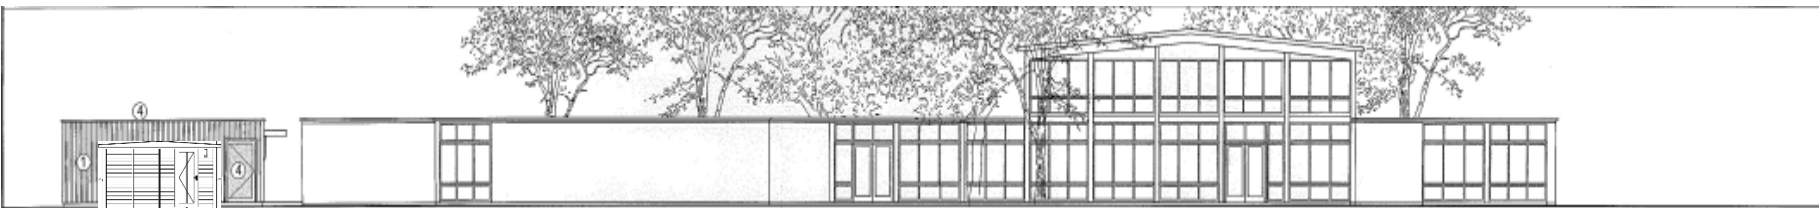

PROPOSED EAST ELEVATION (BIODOME GREENHOUSE NOT SHOWN)

