
 


NEW ROAD

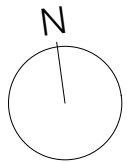

DESIGN COPYRIGHT of this drawing is vested in the architects, from which consent must be obtained for copying, in part or whole. In which case the reproduction must bear their name as architects.

Do Not Scale from this Drawing

Mr S Sayers

LOFT EXTENSION

175 NEW ROAD
CROXLEY GREEN
RICKMANSWORTH WD3 3HB

SITE PLAN

Scale: 1 : 200 this is an A4 sheet

Date: SEPTEMBER 2020

Drawn By: AL Checked By: AL

Project No: ALD318

Sheet No: PL-002

09/01/2021 20:21:04

51 HOME WAY, MILL END, RICKMANSWORTH
HERTFORDSHIRE, WD3 8QL, ENGLAND, UK
T:01923 778855
E-mail: info@andrewwashleydesign.com

