


NOTE
 All errors, omissions, discrepancies should be reported to the originator immediately.
 All dimensions to be checked before site fabrication by the contractor, his sub-contractor or supplier.
 Do not scale plans - use figure or grid dimensions where given.
 Any deviation from the drawing to be reported to the originator immediately.

Drawing issue status:
 PRELIMINARY CLIENT APPROVAL PLANNING
 BUILDING REGS TENDER CONSTRUCTION AS-BUILT


THESE DRAWINGS HAVE BEEN PRODUCED SOLELY FOR PLANNING AND BUILDING REGULATIONS APPROVAL ONLY. ANY AMENDMENTS BY THE CONTRACTOR TO THE APPROVED DESIGN, MUST BE AGREED WITH BOTH THE PLANNING OFFICER AND BUILDING CONTROL OFFICER BEFORE ANY WORKS ARE UNDERTAKEN. CONTRACTORS MUST VERIFY ALL DIMENSIONS ON SITE BEFORE COMMENCING ANY WORKS ON SITE. ANY DISCREPANCIES MUST BE REPORTED BEFORE WORKS ARE UNDERTAKEN OR MATERIAL ORDERED.




PROPOSED REAR ELEVATION 1:50

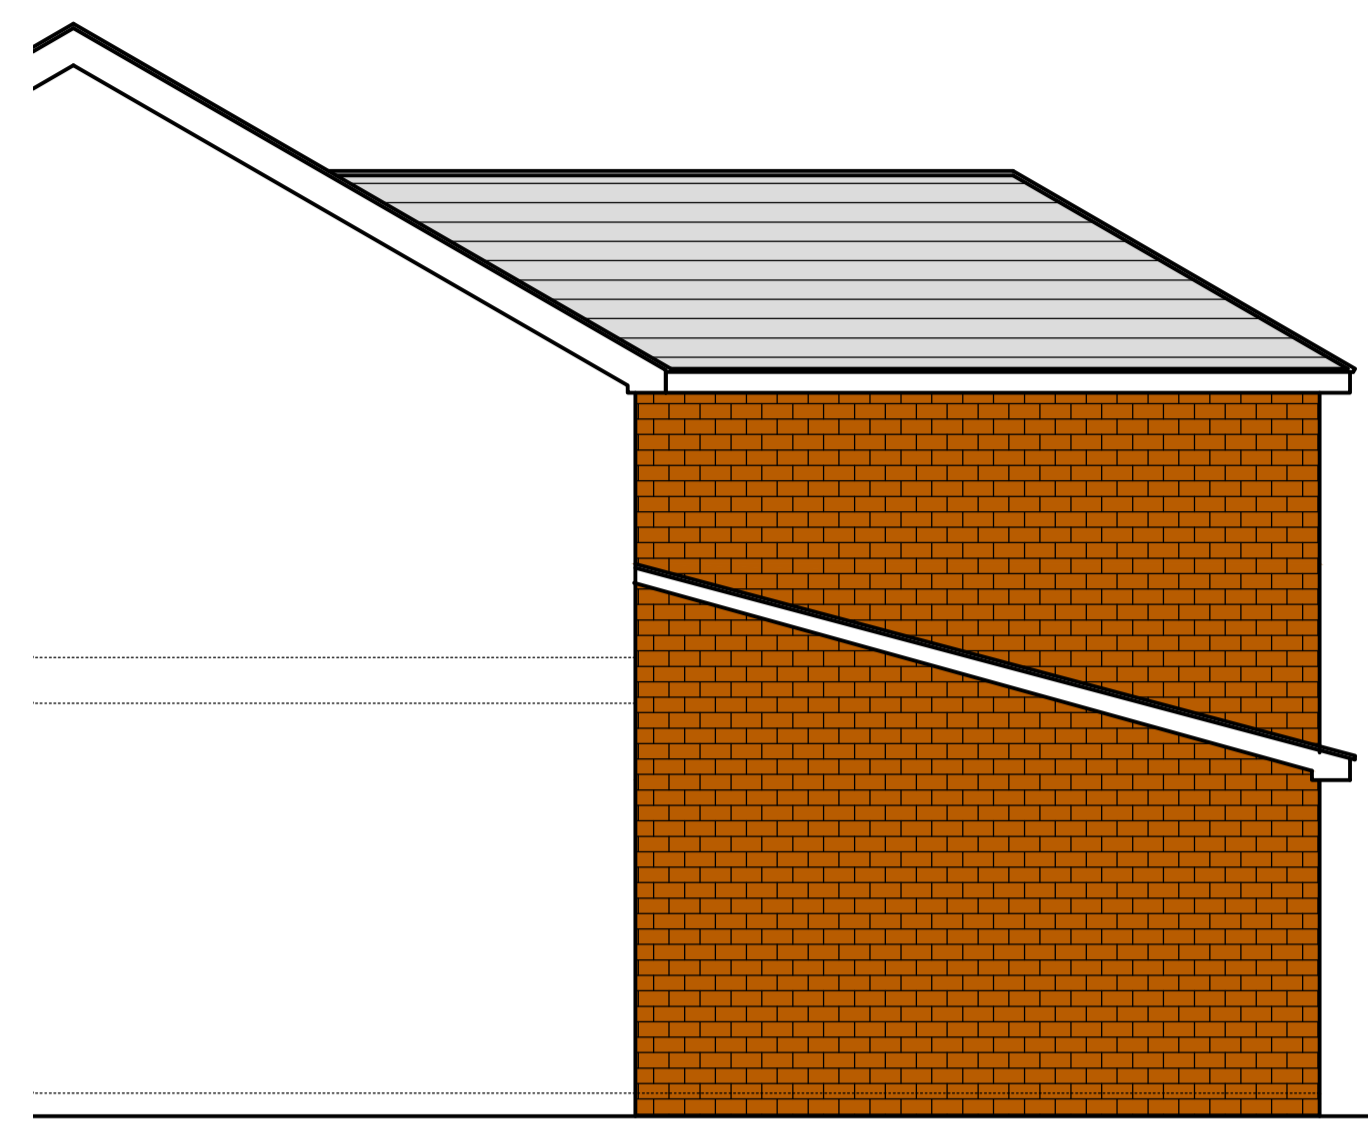


PROPOSED SIDE ELEVATION 1:50

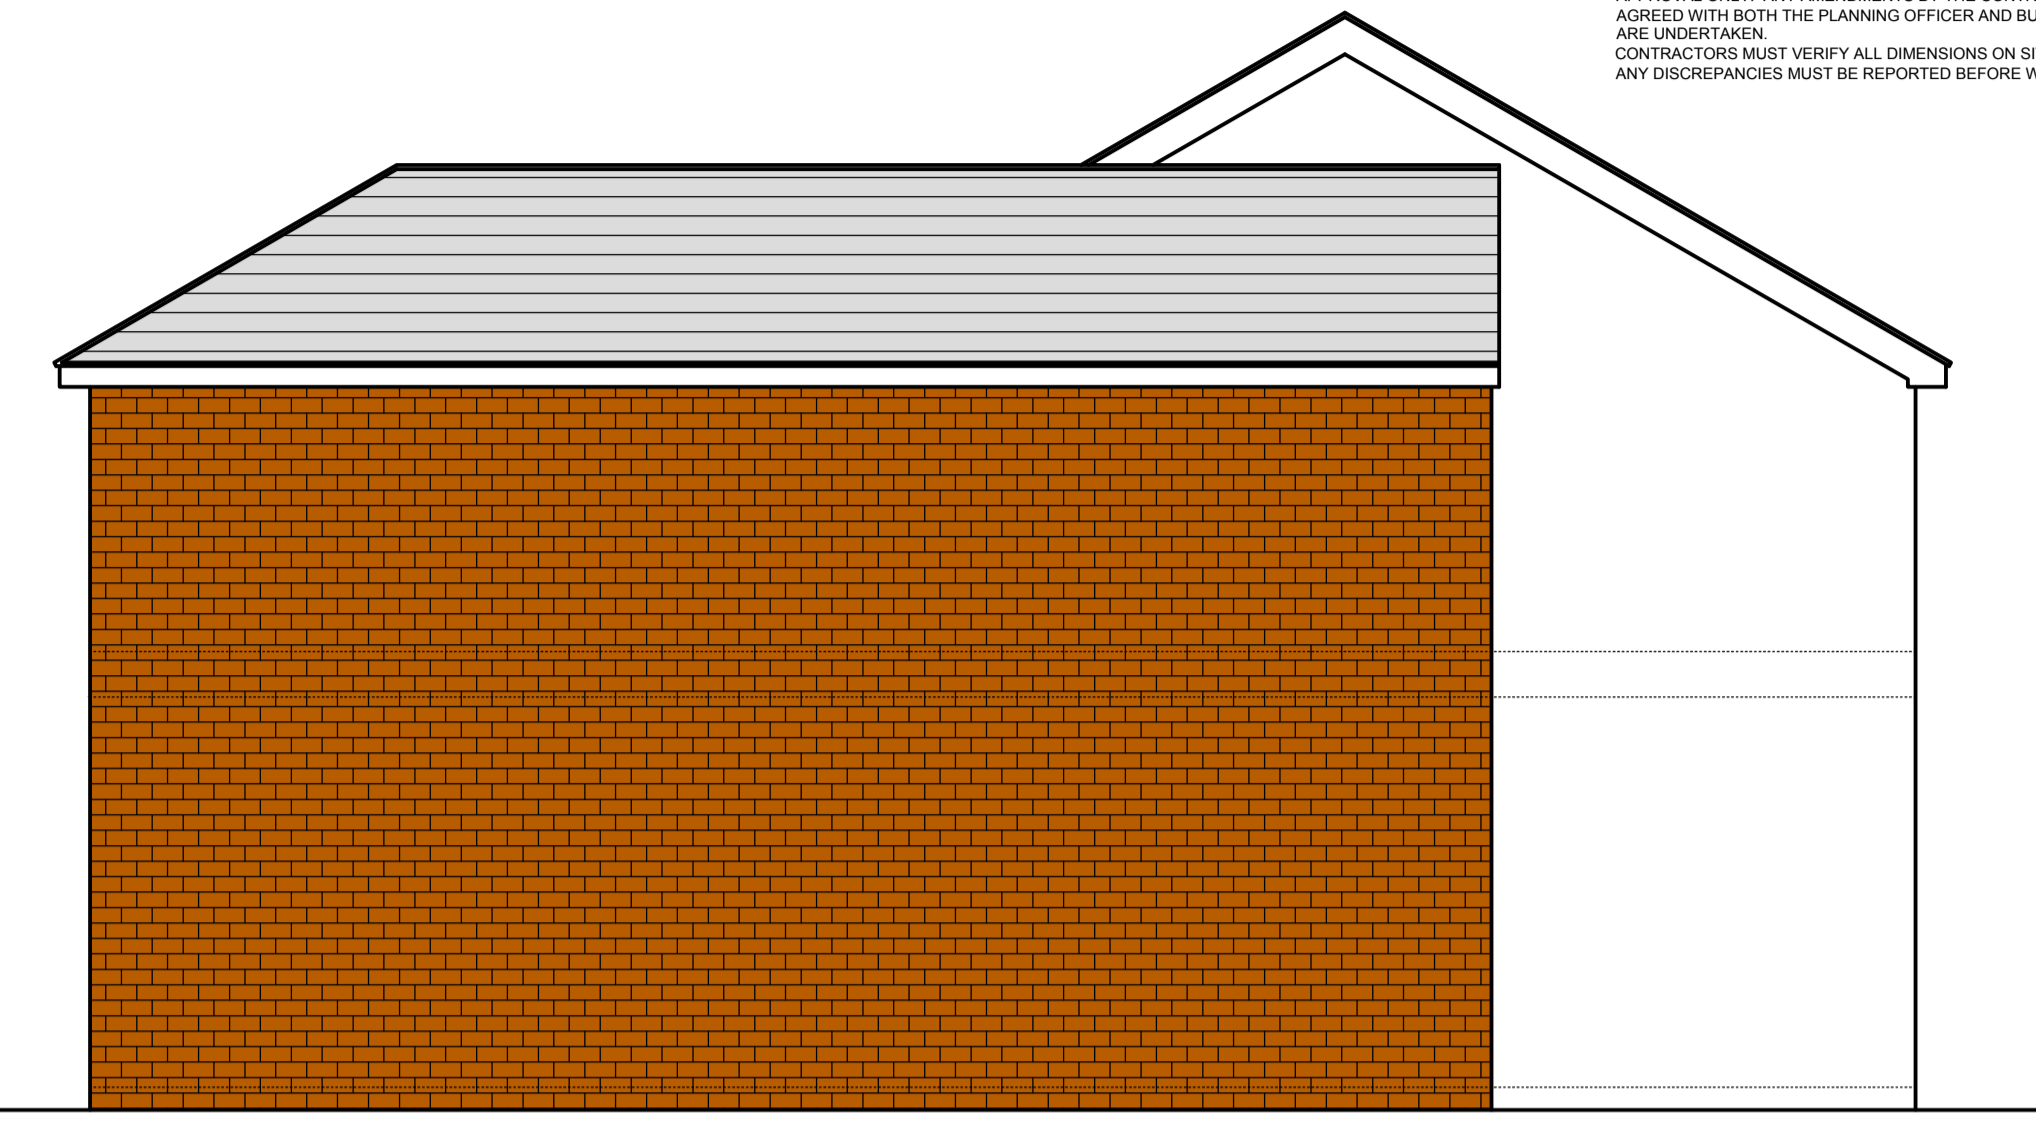


PROPOSED SIDE ELEVATION 1:50

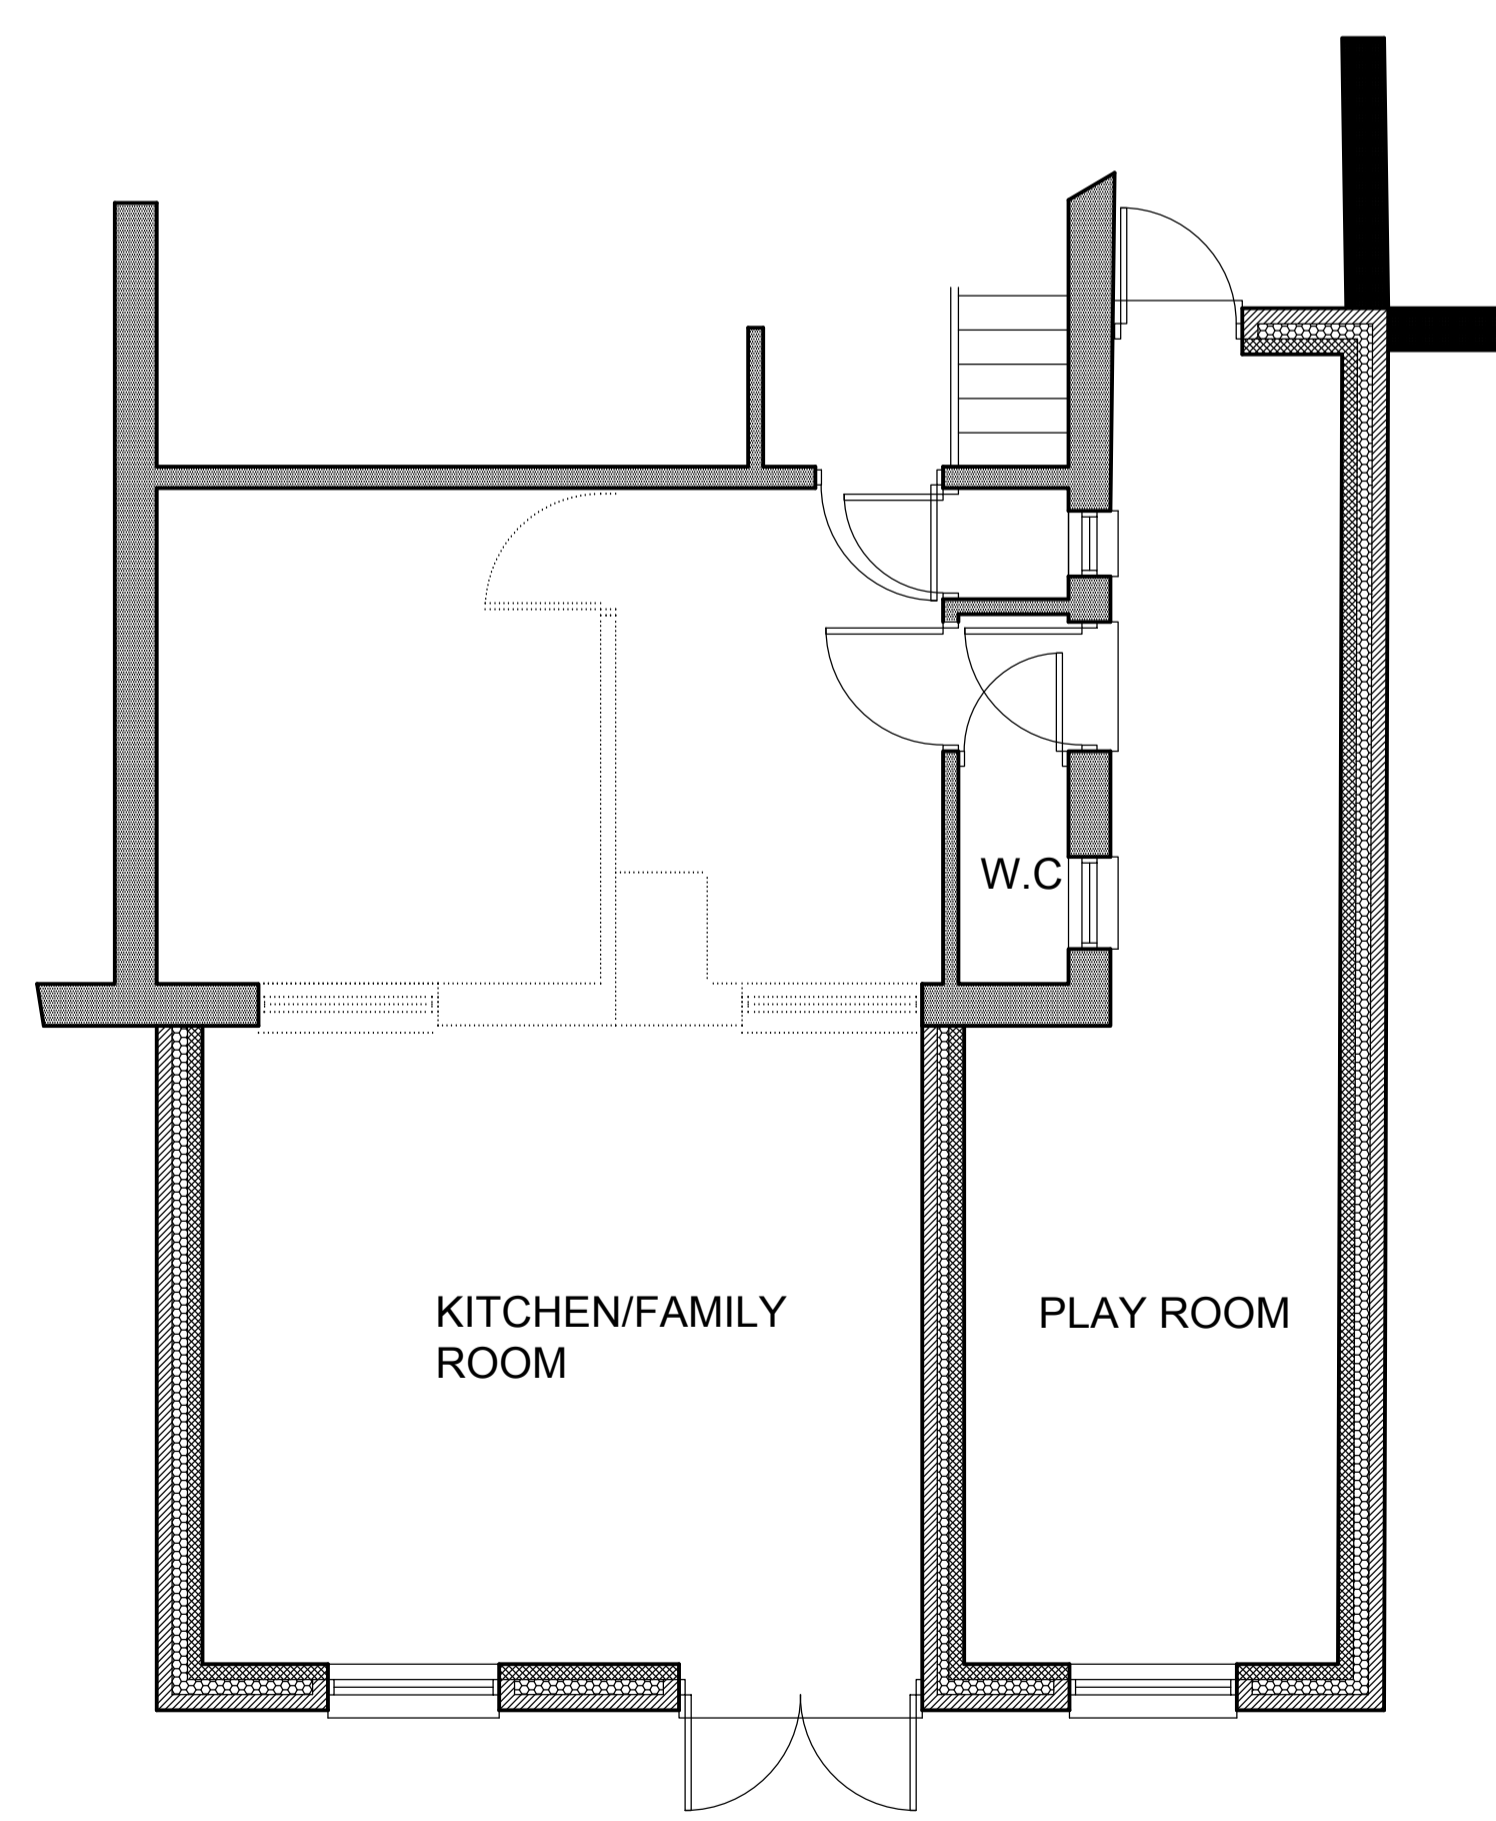

PROPOSED GROUND FLOOR PLAN 1:50

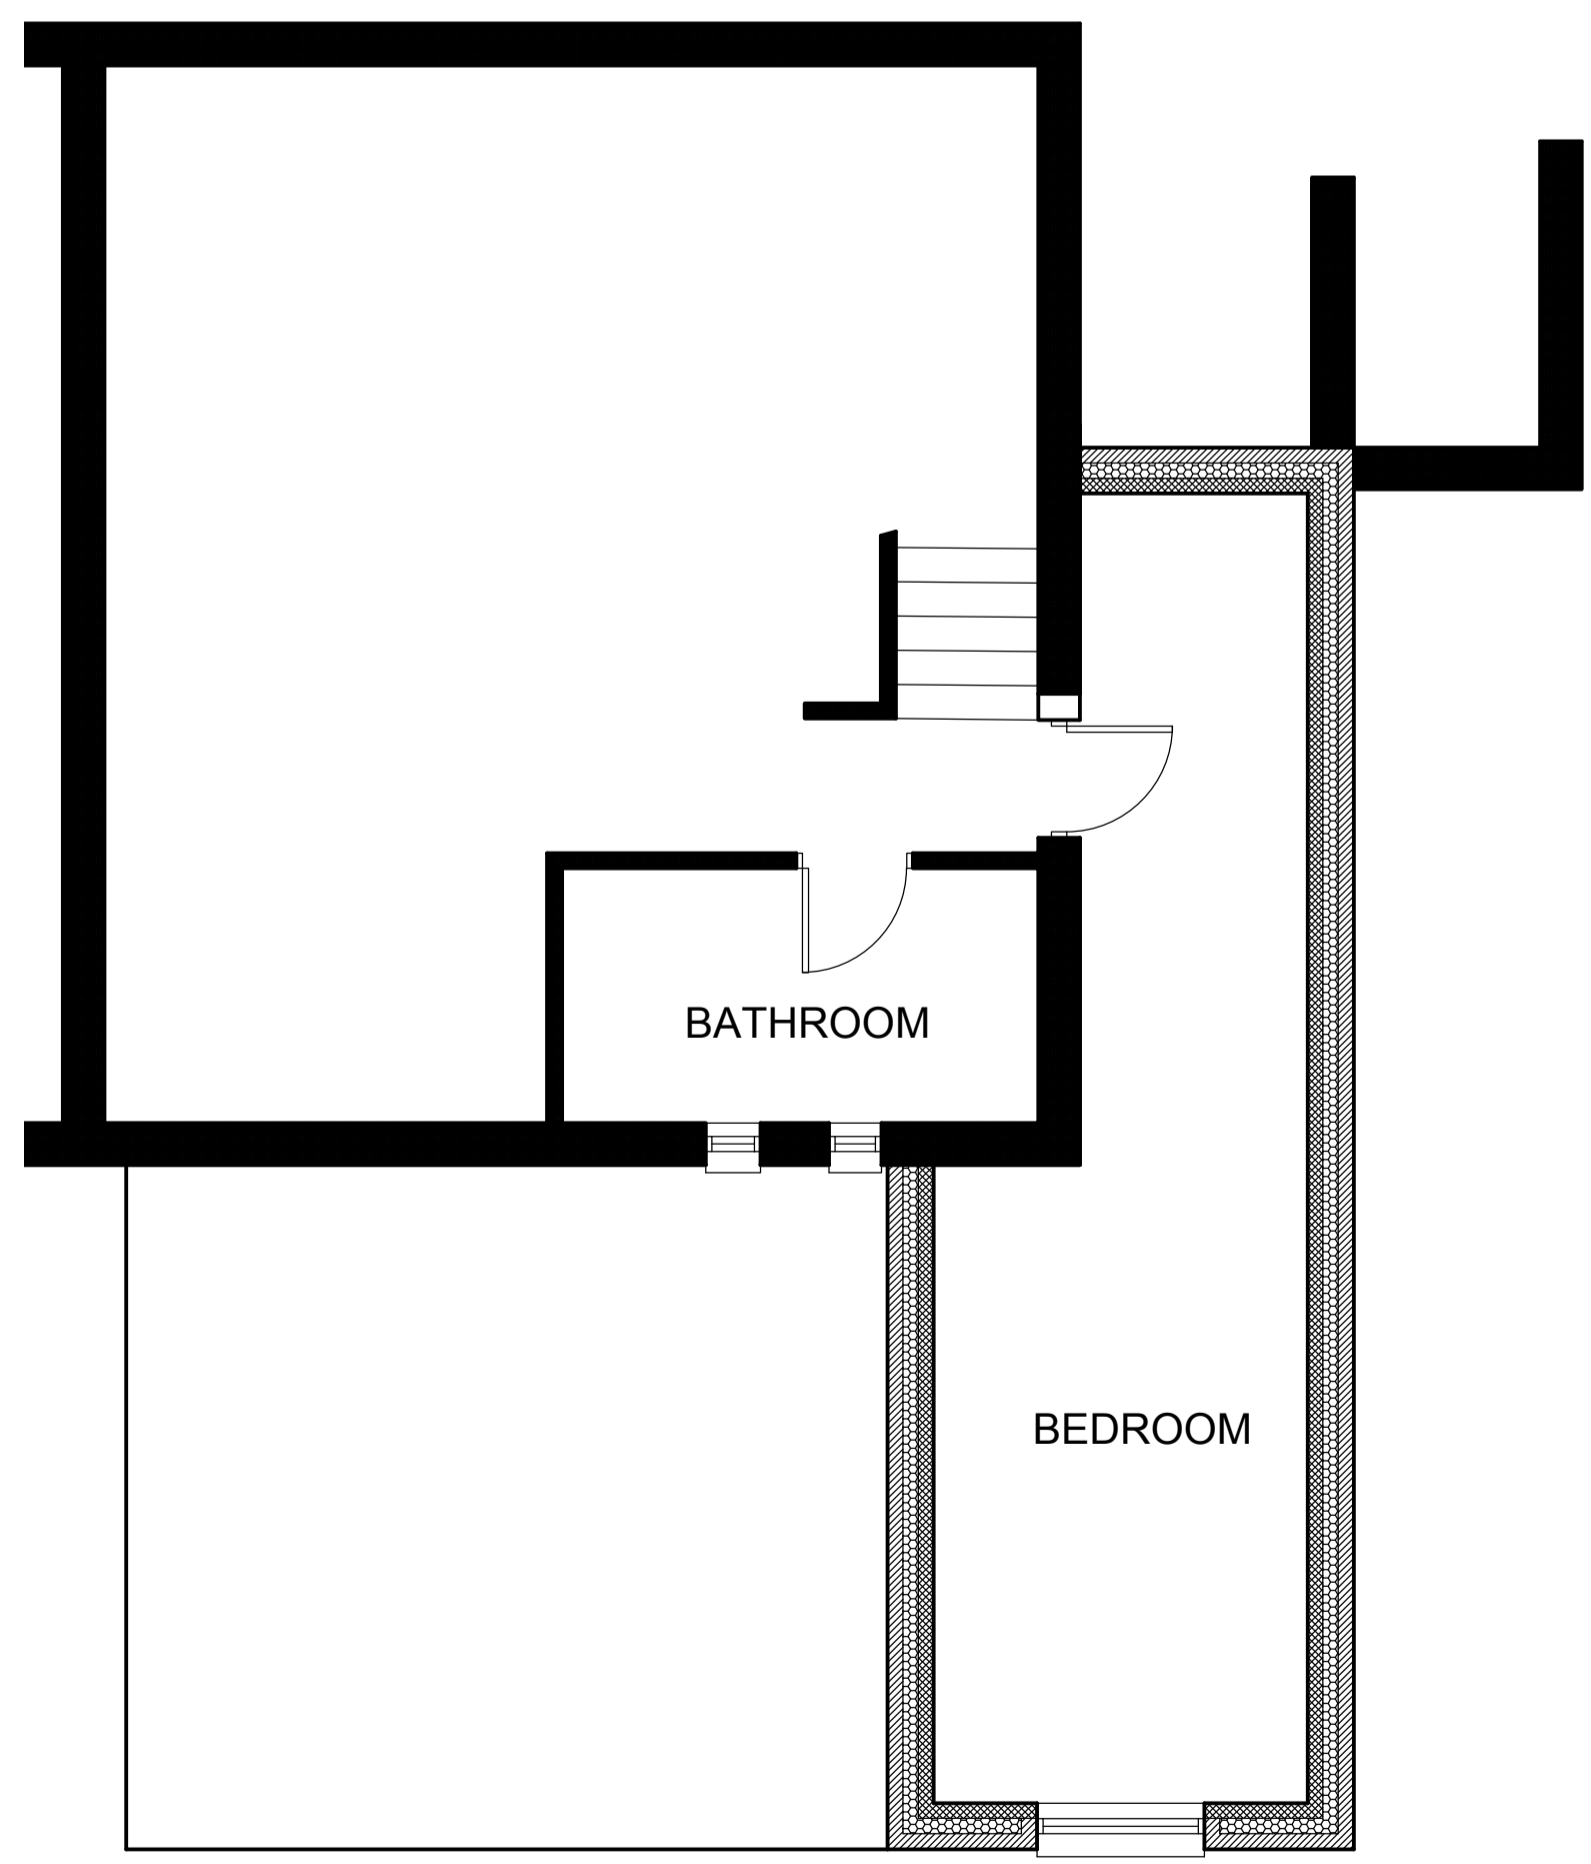

PROPOSED FIRST FLOOR PLANS 1:50

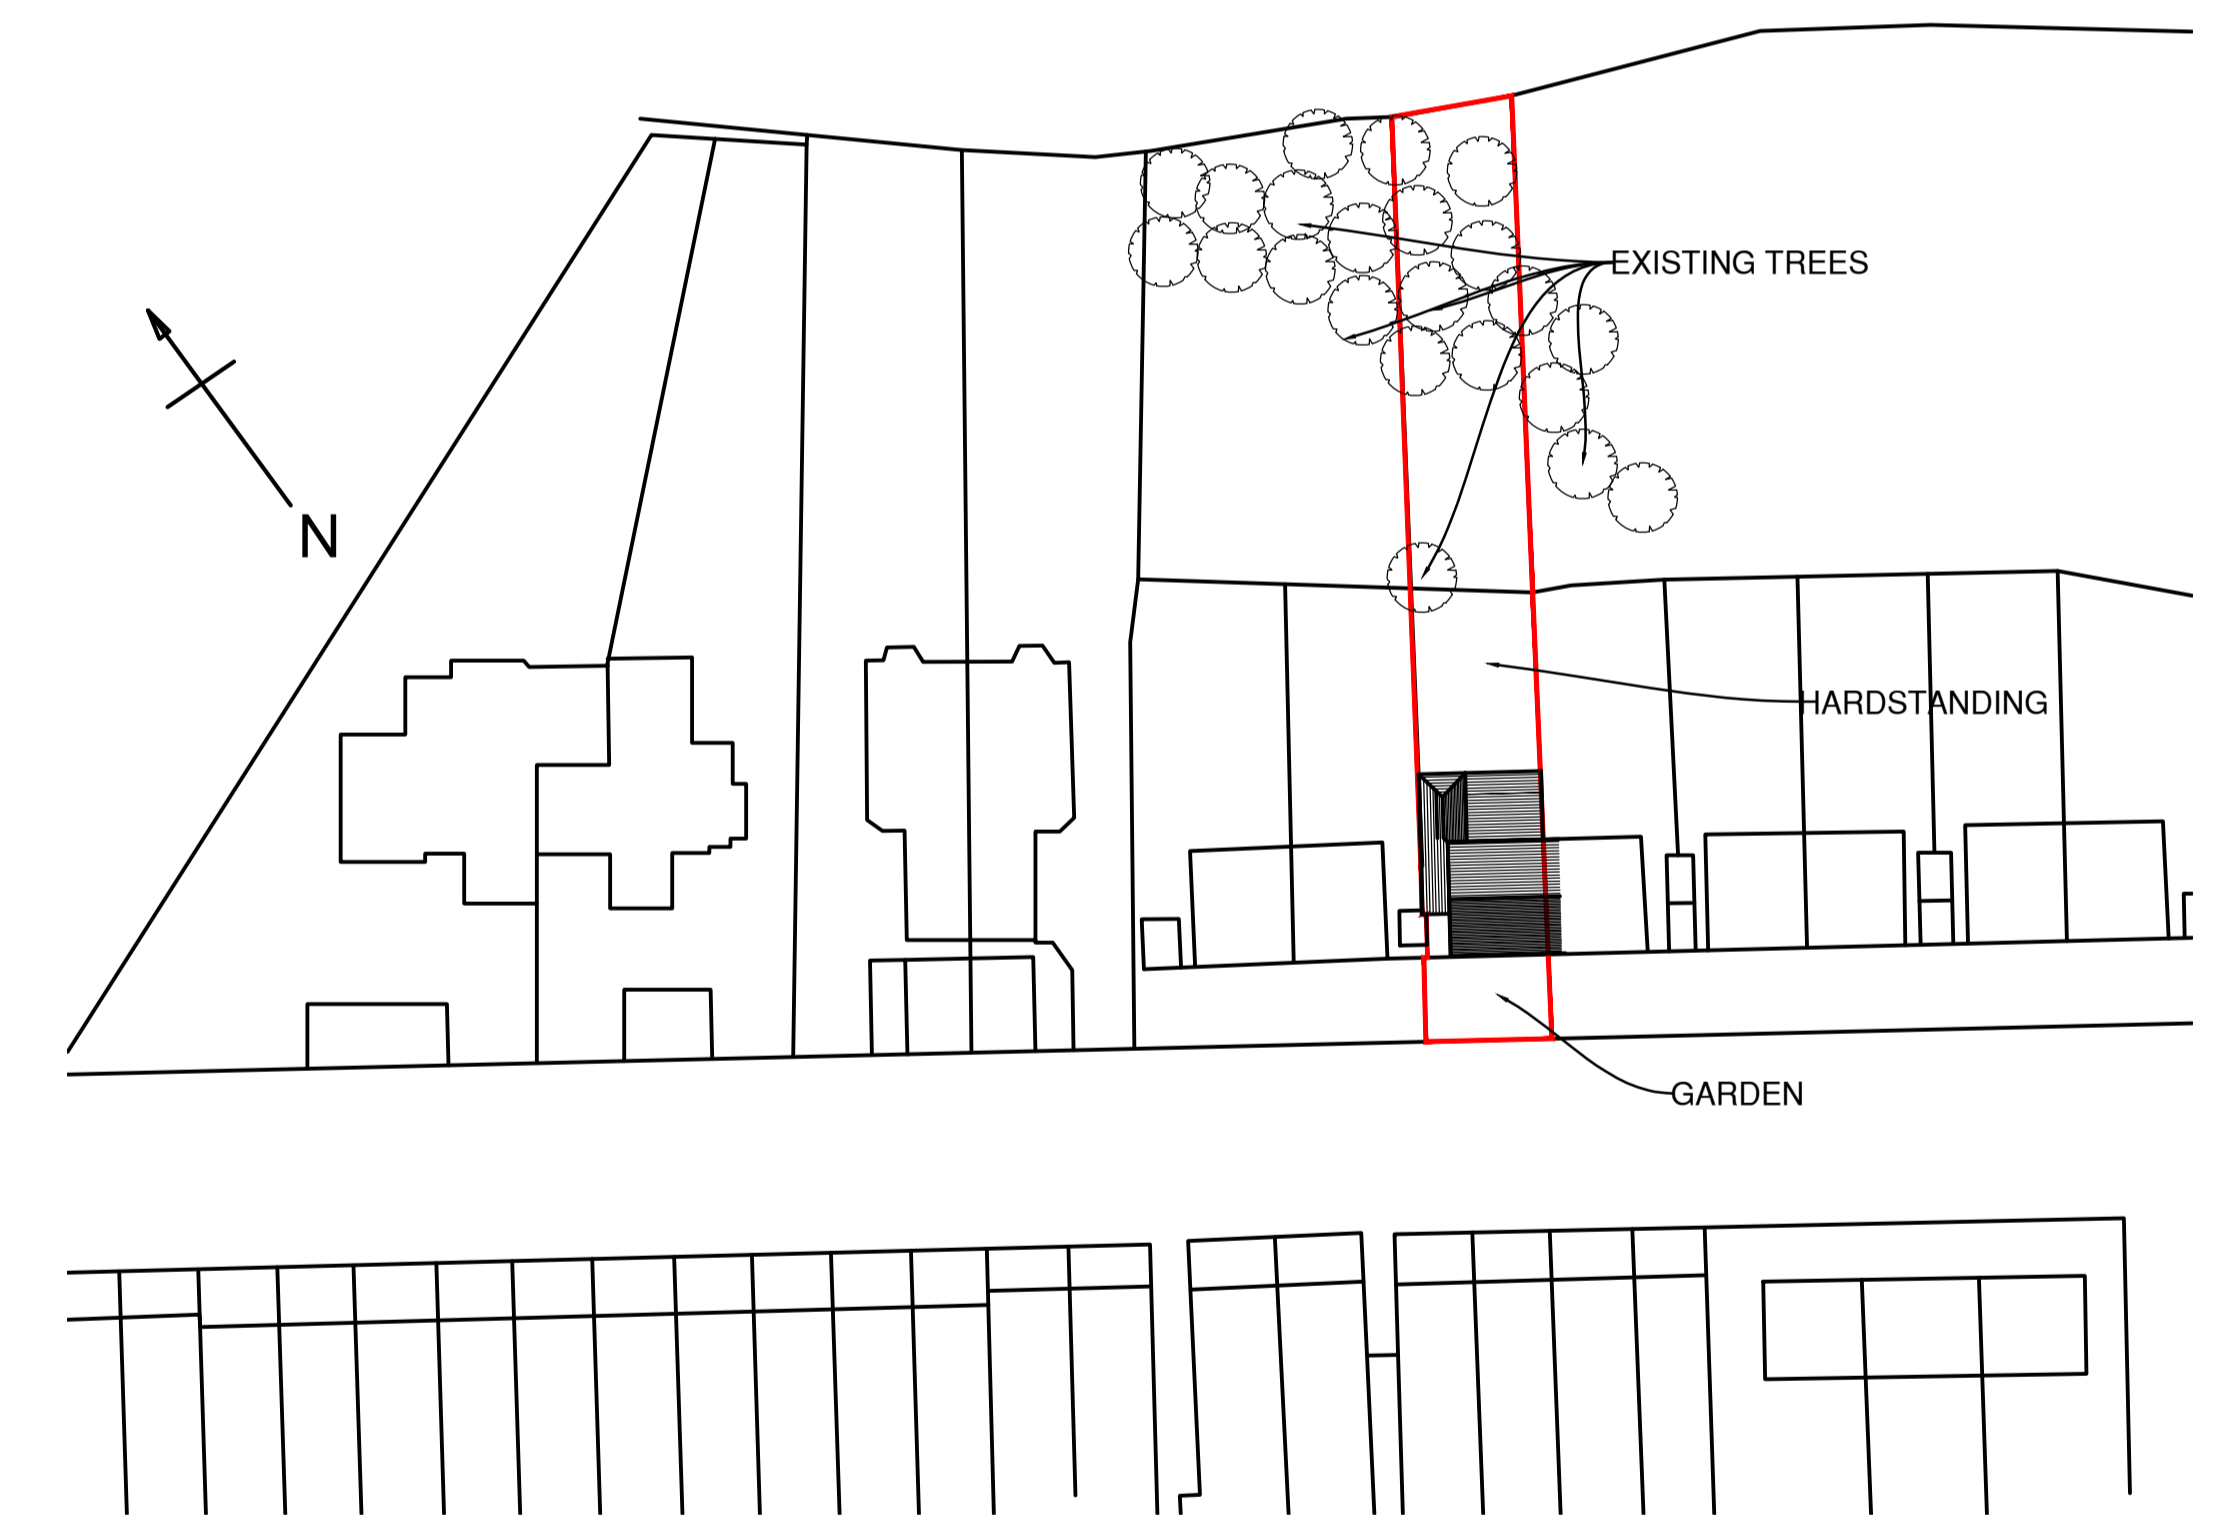

PROPOSED SITE PLAN 1:500

REV	DATE	DESCRIPTION
PROJECT	CLIENT	
SINGLE STOREY REAR EXTENSION	43 BELGRAVE ROAD OLDHAM, OL8 1LT	
SUBJECT	SHEET SIZE	DATE
Proposed Plans and Elevations	A1	13/05/19
PROJECT NR	DRAWING NR	SCALE
-	BR-02	1:50
REV	DRAWN	CHECKED
-	-	-