


ALL DIMENSIONS TO BE CHECKED ON SITE.  
DO NOT SCALE THIS DRAWING.  
ALL DISCREPANCIES TO BE REPORTED IMMEDIATELY.

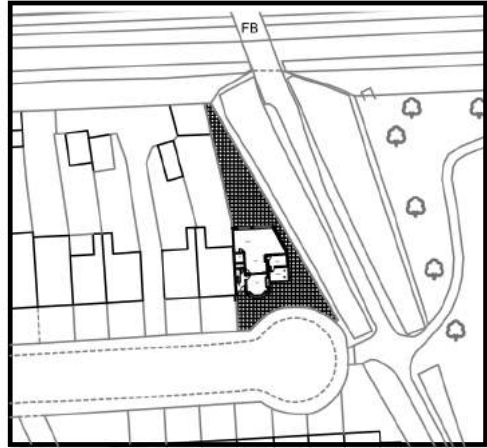

SITE LOCATION PLAN 1:1250




BLOCK PLAN

KEY

	OPEN LIVING SPACES
	HALLWAY
	GARAGE/OFFICE SPACE
	UTILITY/WC
	GARDEN SPACE
	OTHER PROPERTIES

PP/800

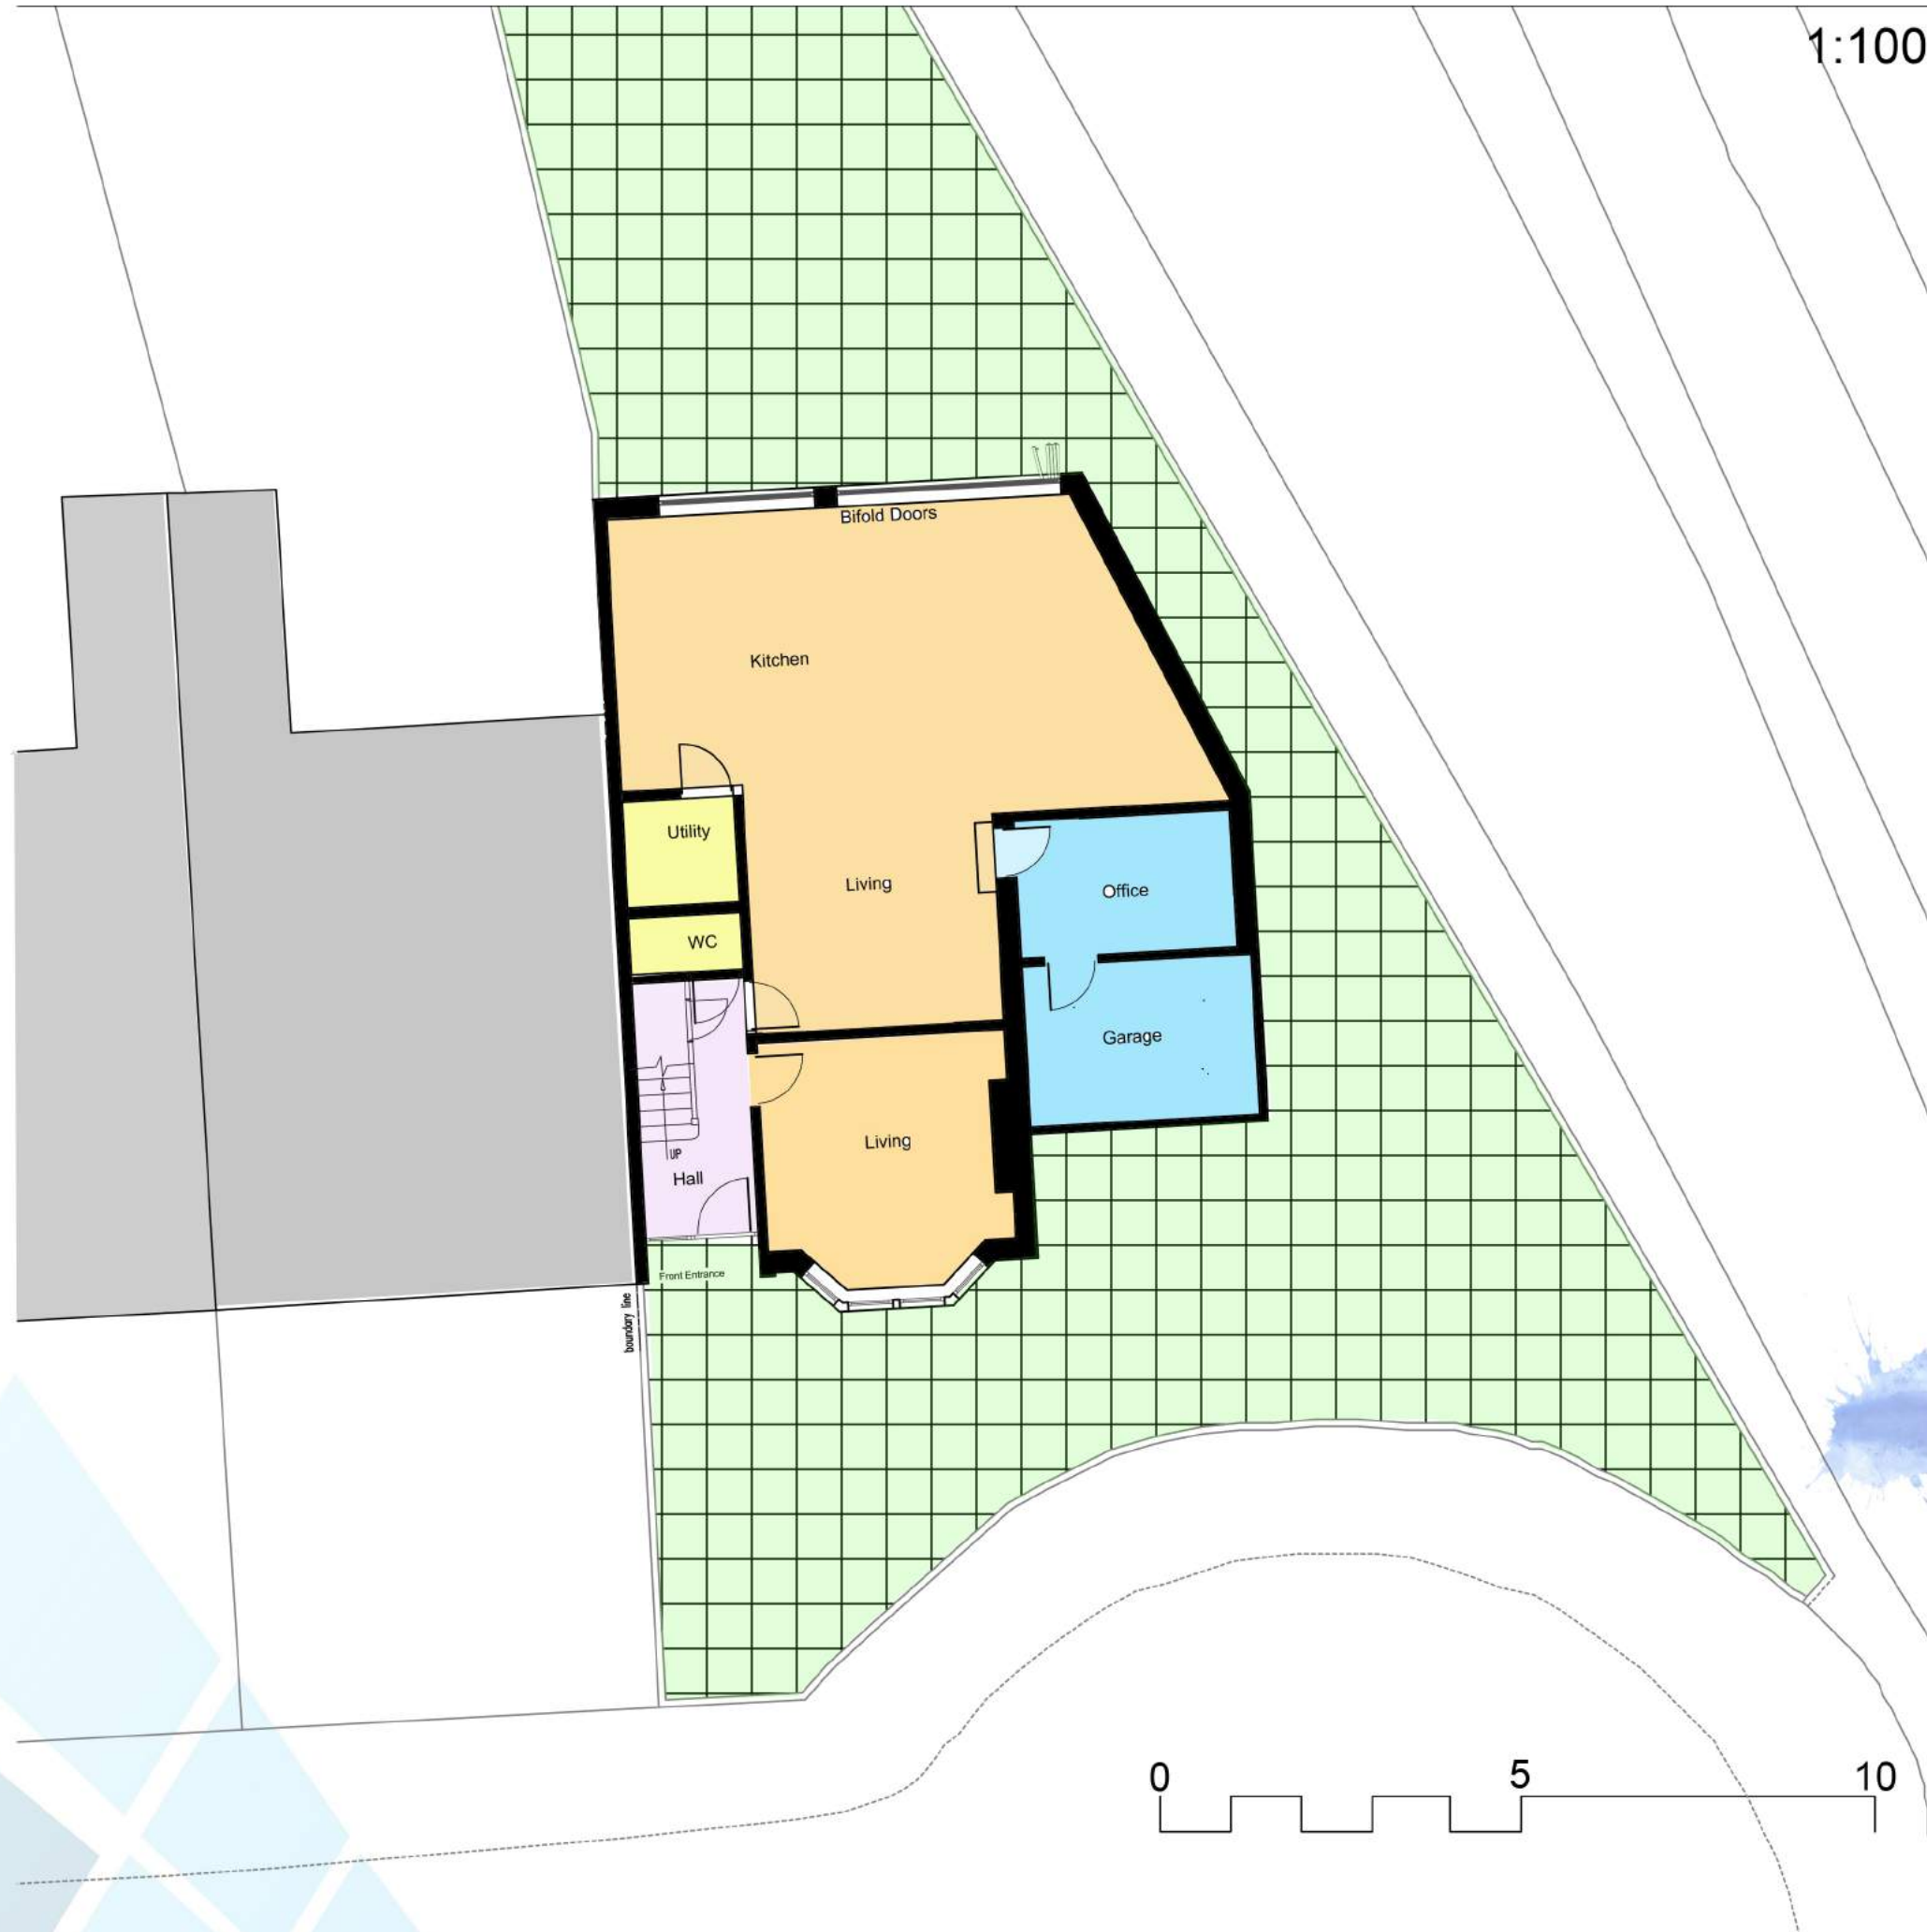

1:100

# R. HUGHES

DESIGNS

CLIENT : ALICE SPRINGAL  
PROJECT ADDRESS: 79  
PORTHAMAL RD, CARDIFF,  
CF14 6AQ  
DATE: 05/01/2021  
DRAWING TITLE : PROPOSED  
SITE PLANS  
SHEET A3 SCALE : N/A

02922 362706  
WWW.RHUGHES  
DESIGNS.COM  
ENQUIRES@RHUG  
HESDESIGN.COM

DRAWN BY :  
RYAN DAVIES