

Proposed GSHP Ground Works


Grampian Housing  
 Peterhead 1, Cordiner Court,  
 Peterhead, AB42 1UW  
 KR18723

Location and Site Plan	
Page No.	Revision No.
1 of 1	1.4
Drawn by	Revised by
CS	RK
	10 Nov 2020



Kensa House  
 Mount Wellington Mine  
 Chacewater  
 TRURO  
 TR4 8RJ  
 01872 862140  
 info@kensacontracting.com

- Site boundary marked in red
- Subterranean manifold location (access to isolation valves)
- Borehole location Ø125mm hole containing Ø40mm flow and return closed loop probe
- Trench 1m wide by 1.2m deep

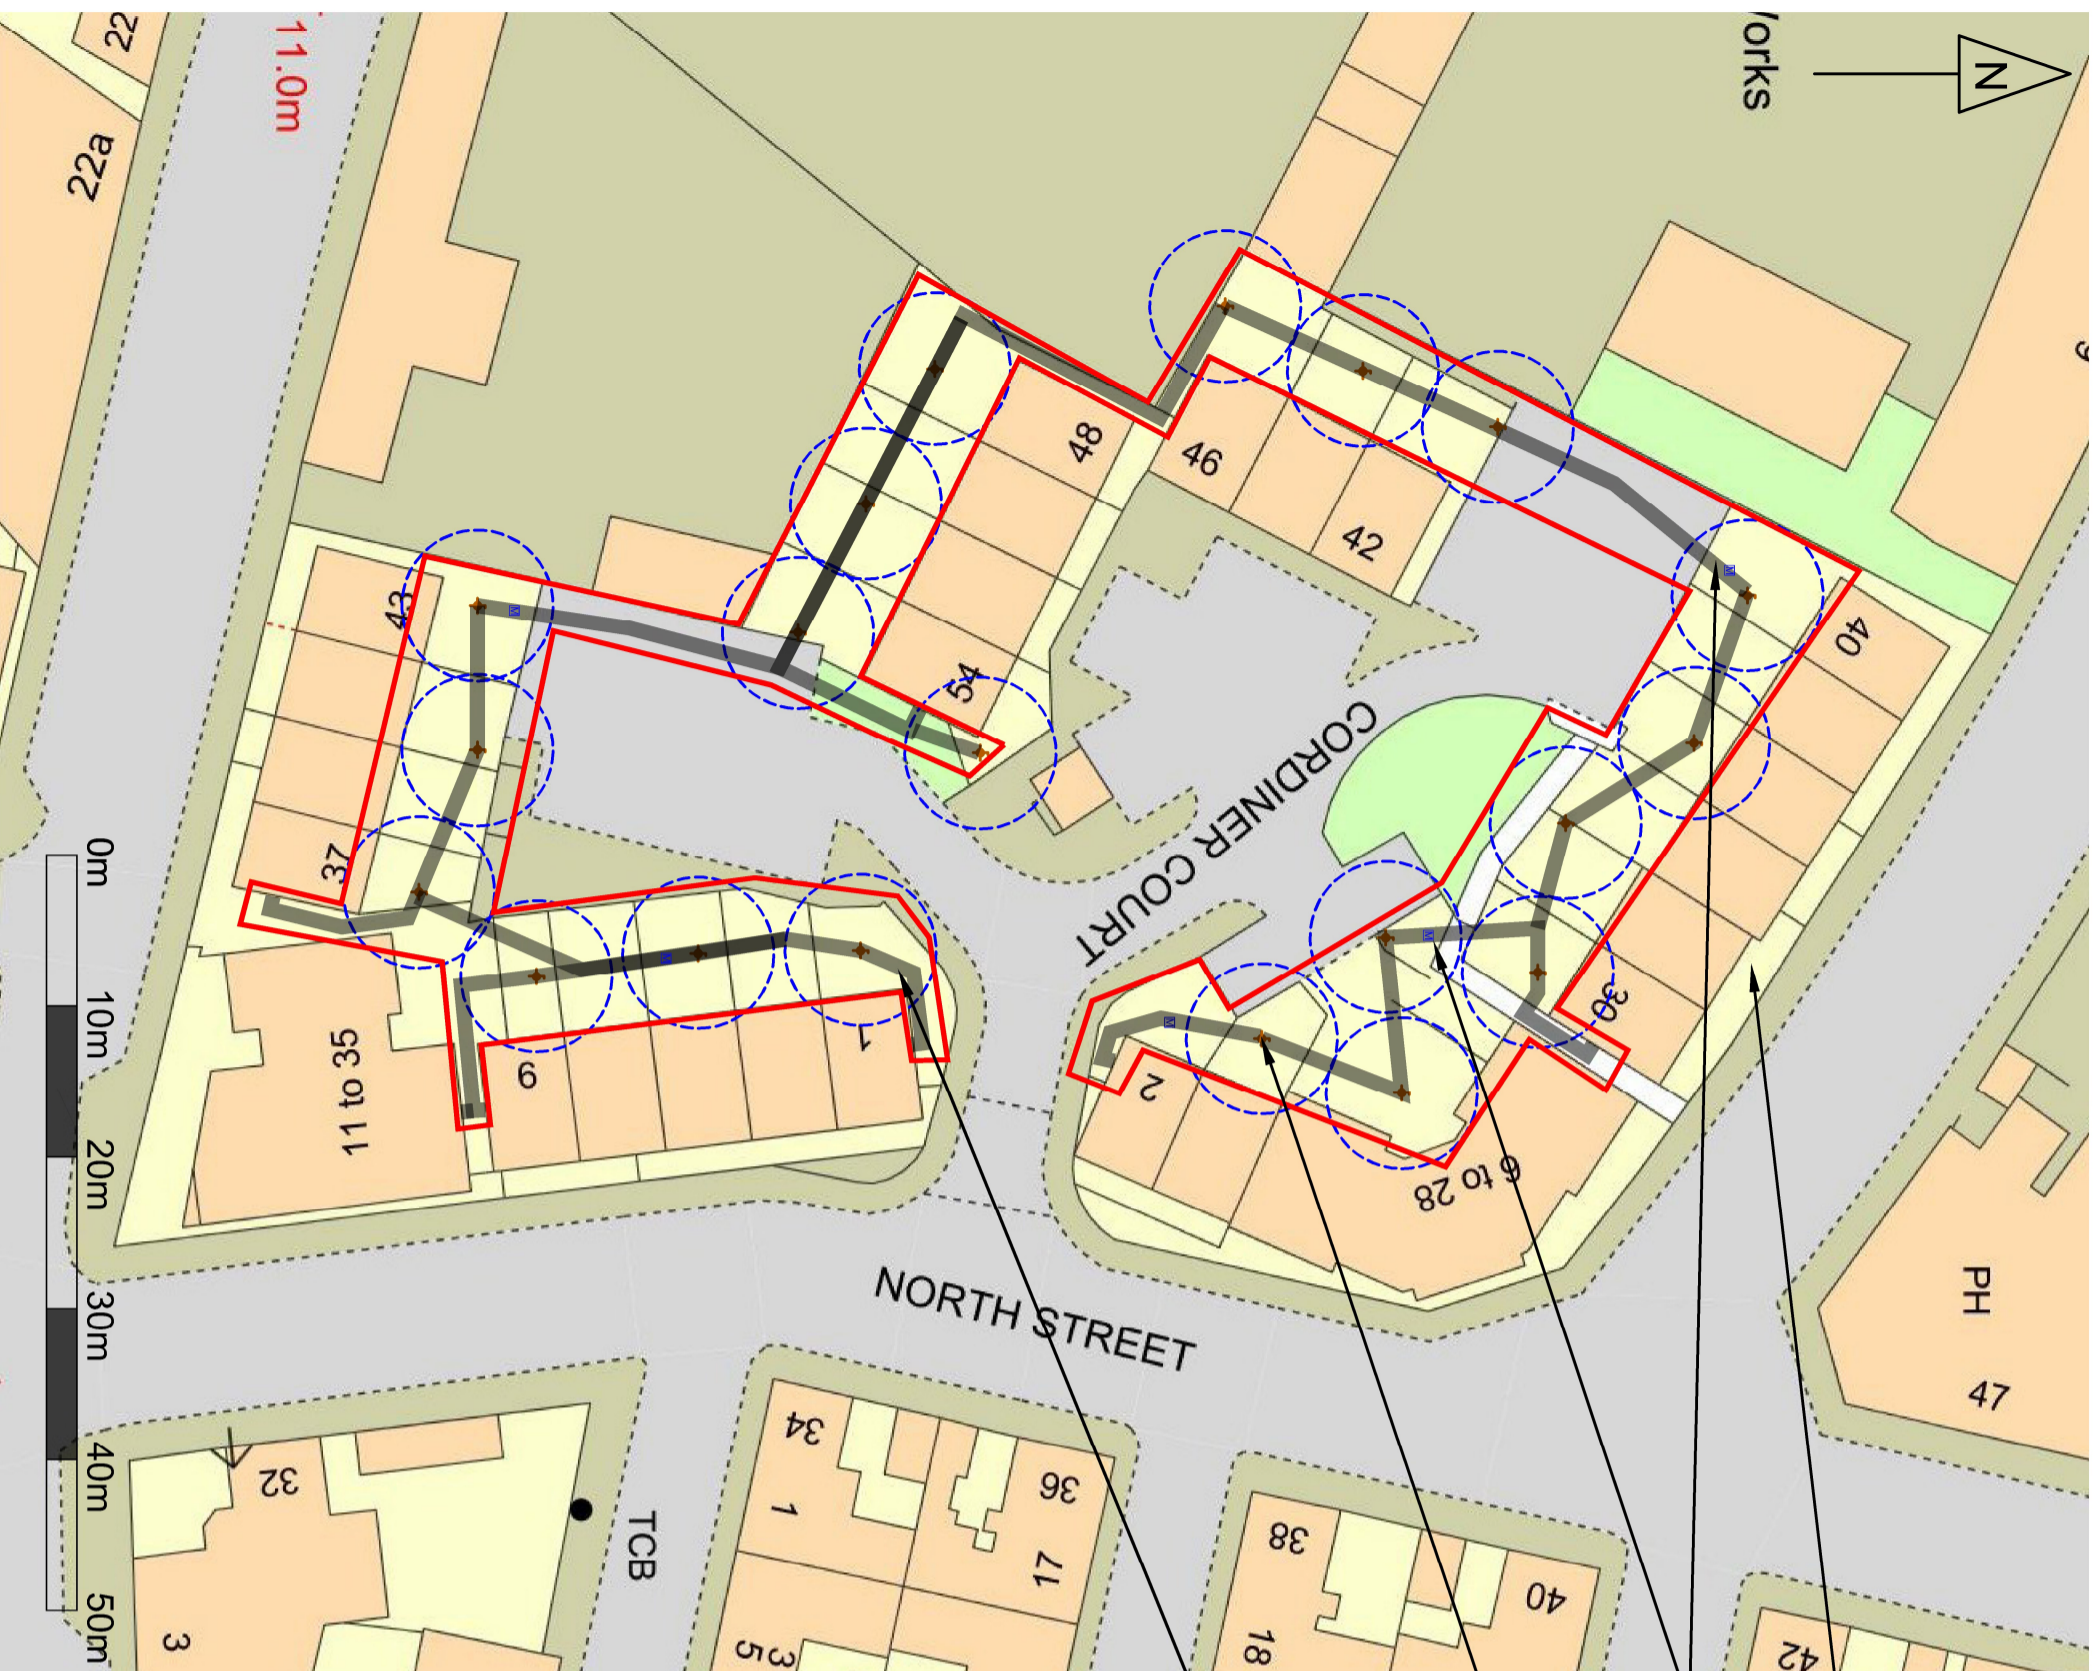

Scale 1:500 (Paper size: A3)



Scale 1:1250 (Paper size: A3)