




North Elevation

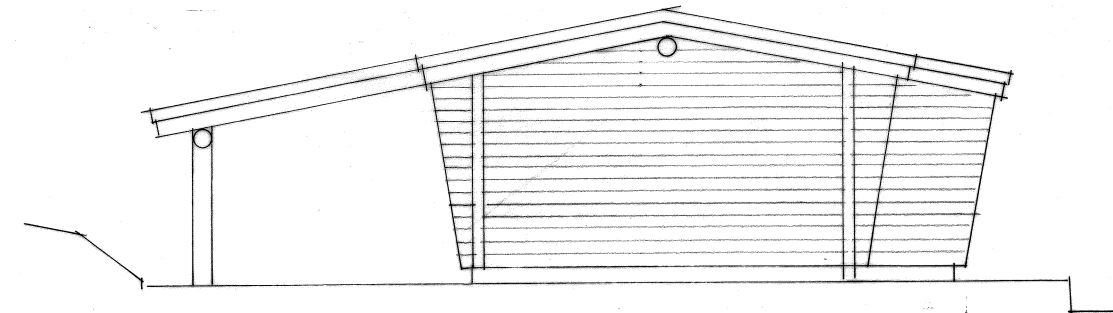


West Elevation

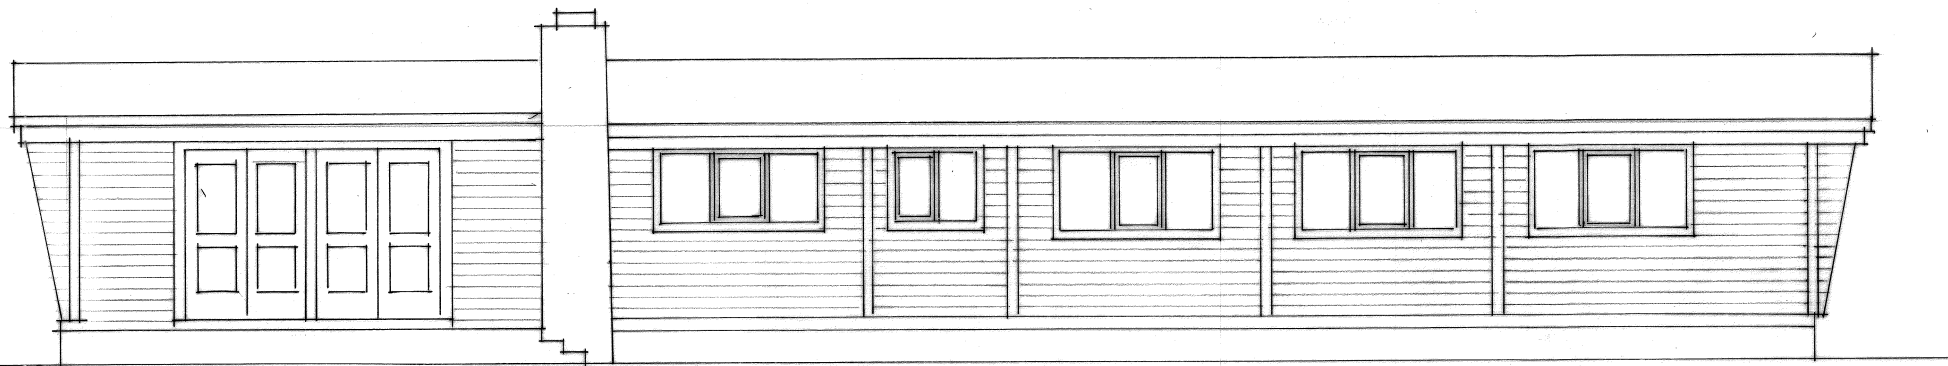

South Elevation

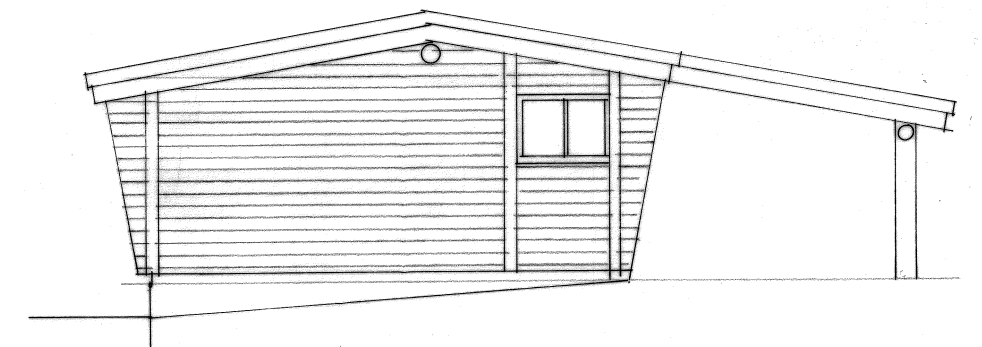

East Elevation

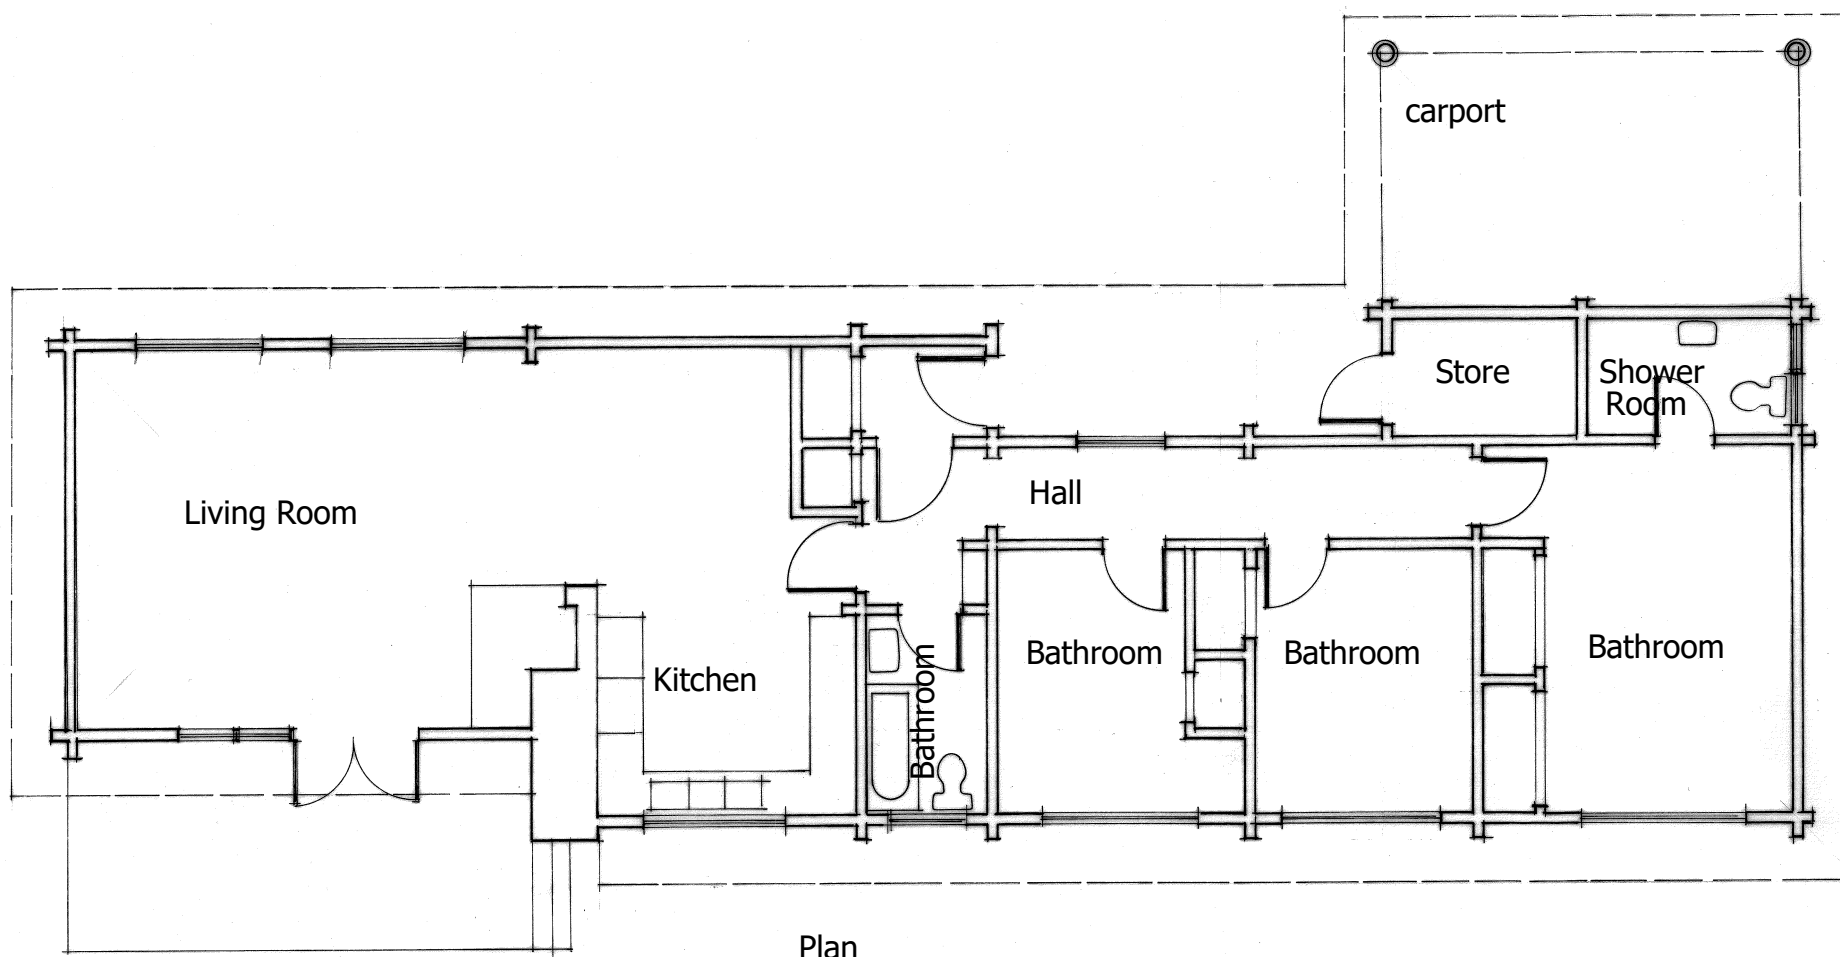

Plan



AMENDMENTS	
 CRAWFORD MACKENZIE ARCHITECT 6 Windsor Street DUNDEE DD2 1BP 01382 644141/ 07710 720 030/crawfordmackenzie@outlook.com www.rias.org.uk/directory/practices/crawford-mackenzie-architect	
Client	Malcolm Duff
Project	Proposed new House at An Teallach Finzean AB31 6NX
Drawing	Drawing no 534/29
Plans and elevations of existing building	Date Jan 2020
	Scales 1:50 @ A1 1:100@A3