


1 211 Existing Roof Plan
1:50



2 211 Proposed Roof Plan
1:50

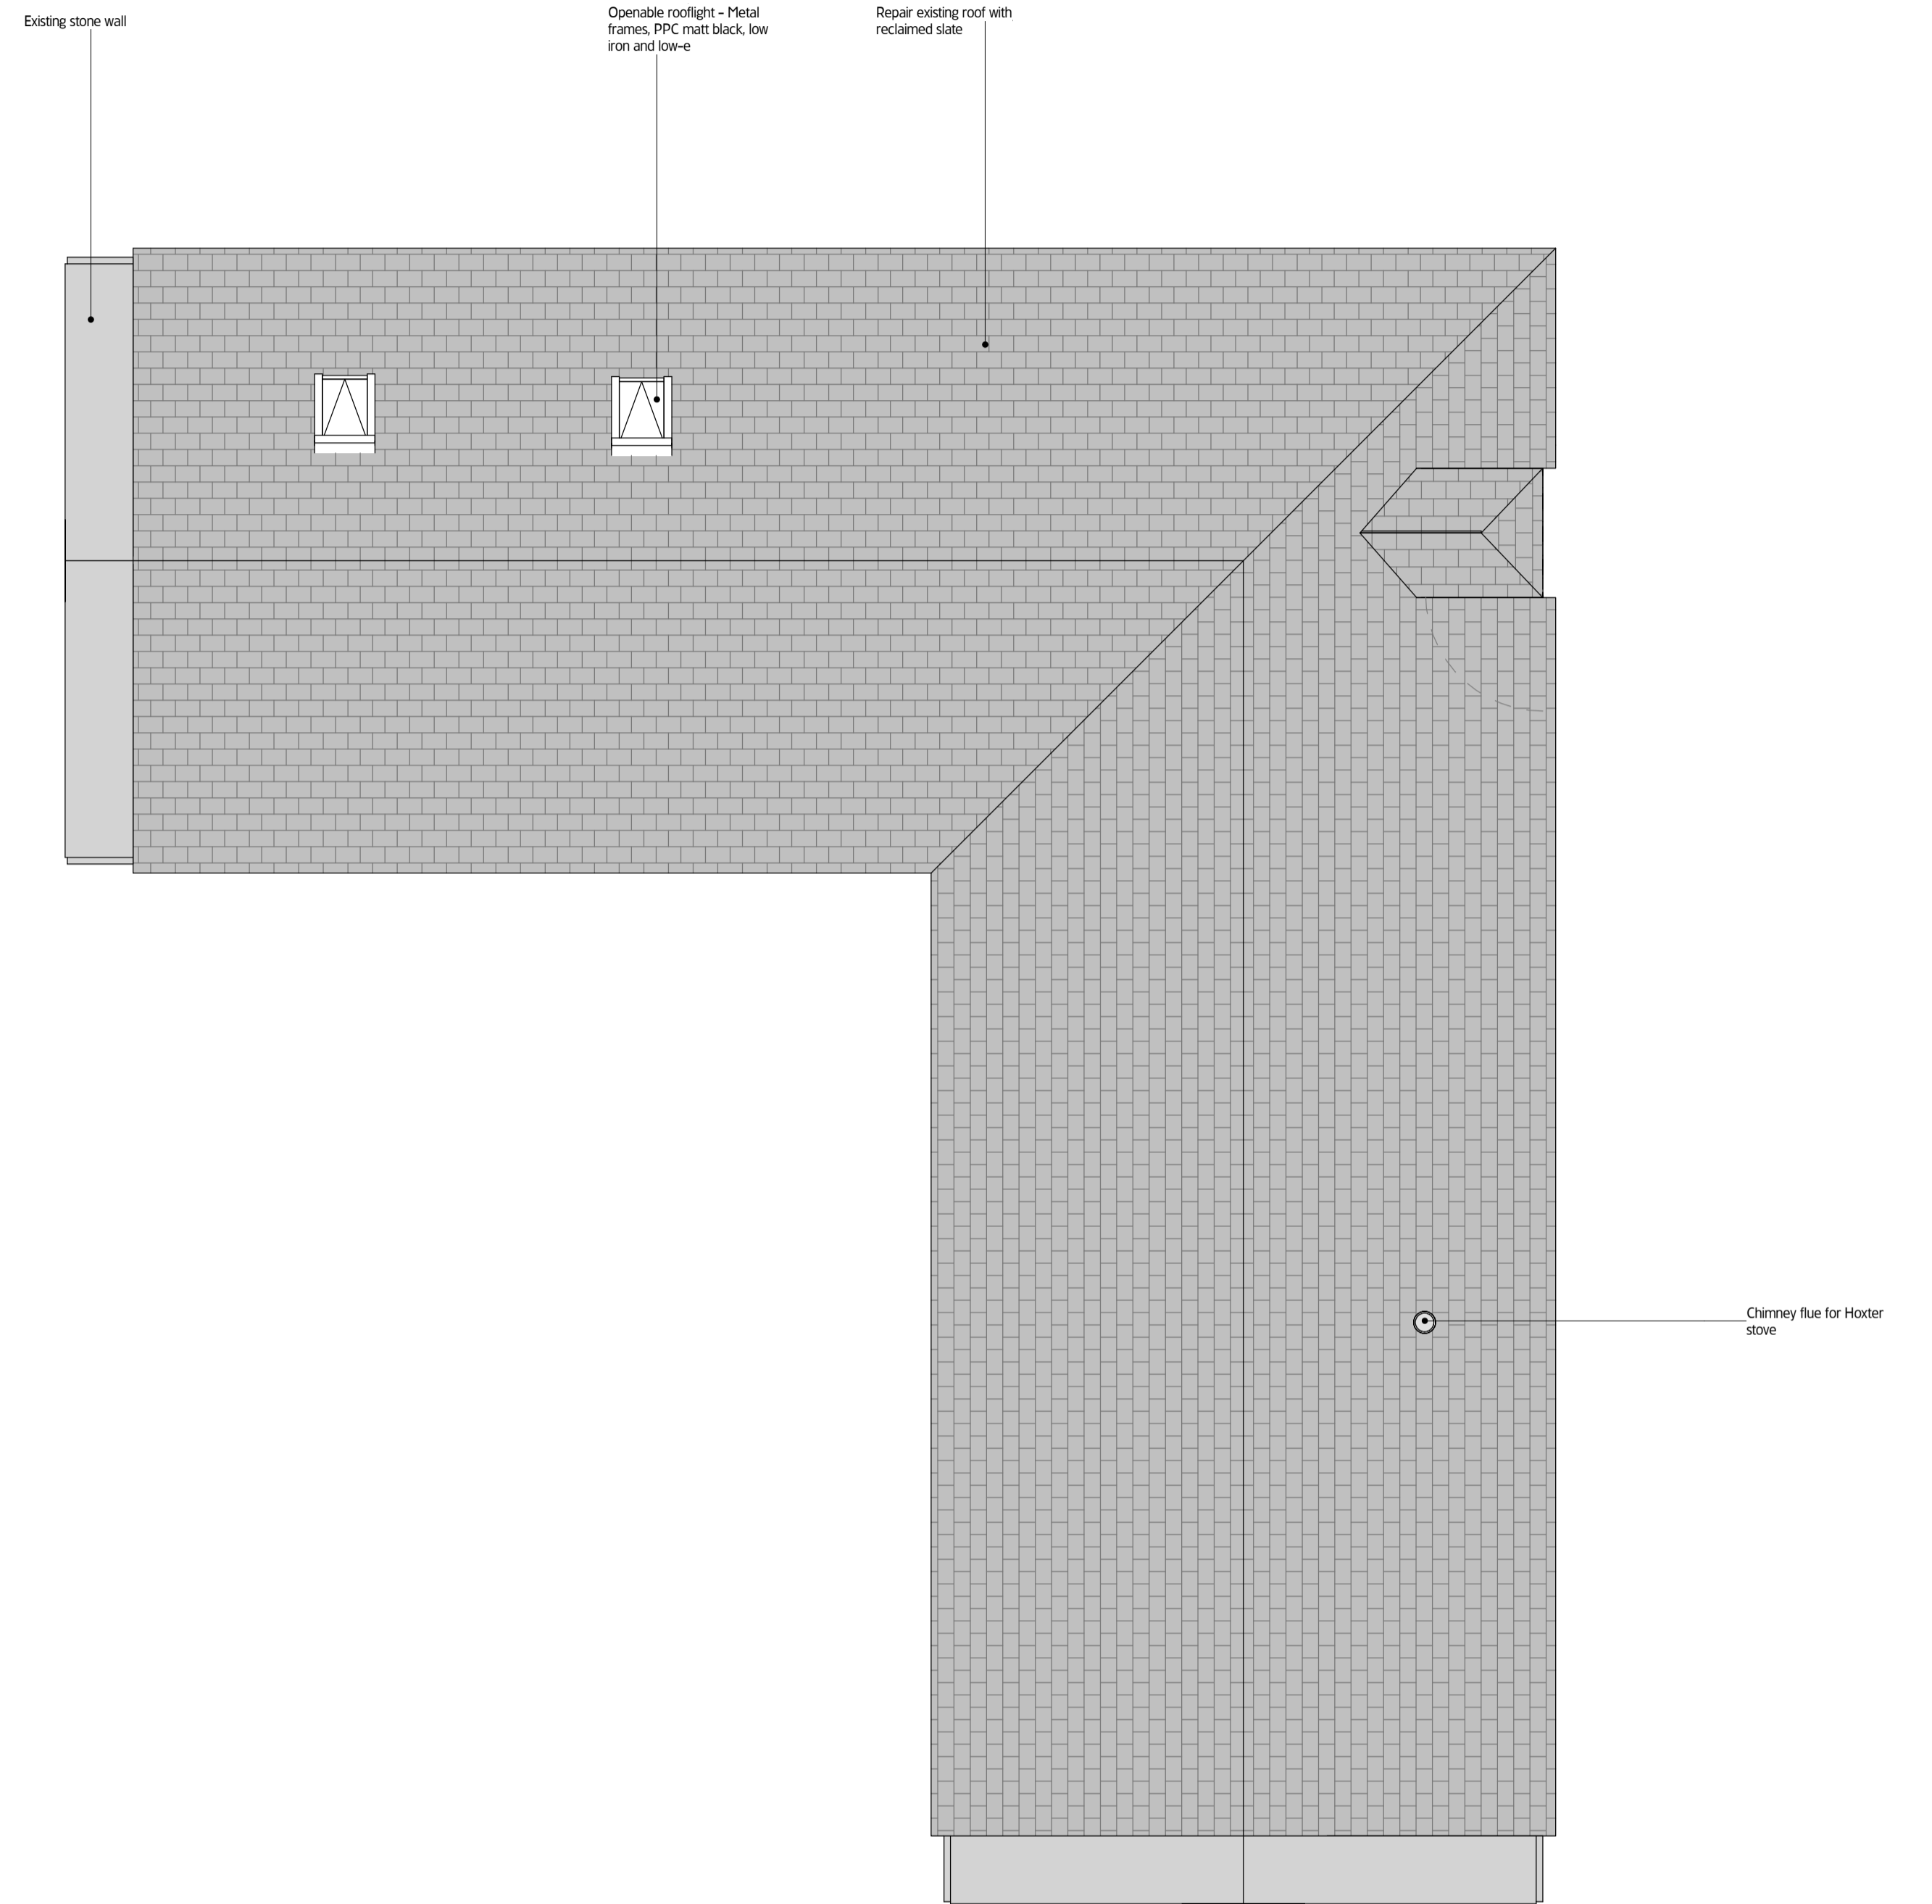

MOXON
LONDON
Great Western Studios, 65 Abind Road, London W2 5EU
t 0207 034 0088 f 0207 034 0099
SCOTLAND
Ardoch, Grathie, Aberdeenshire AB35 5UN
t 01339 742047 f 0207 034 0099
moxonarchitects.com | www.moxonarchitects.com

Project		Ardoch Steading	
Drawing Title		Roof Plan	
Status Information			
Drawn by	EPH	Checked by	Date 14/01/21
Project No	703	Scale	1:50
Sheet No	211	Size	A1 (841x594mm)
REV	DATE	DESCRIPTION	DRAWN BY
01	14/01/21	For Comment	EPH
			CHK