



Application Boundary
Property Boundary

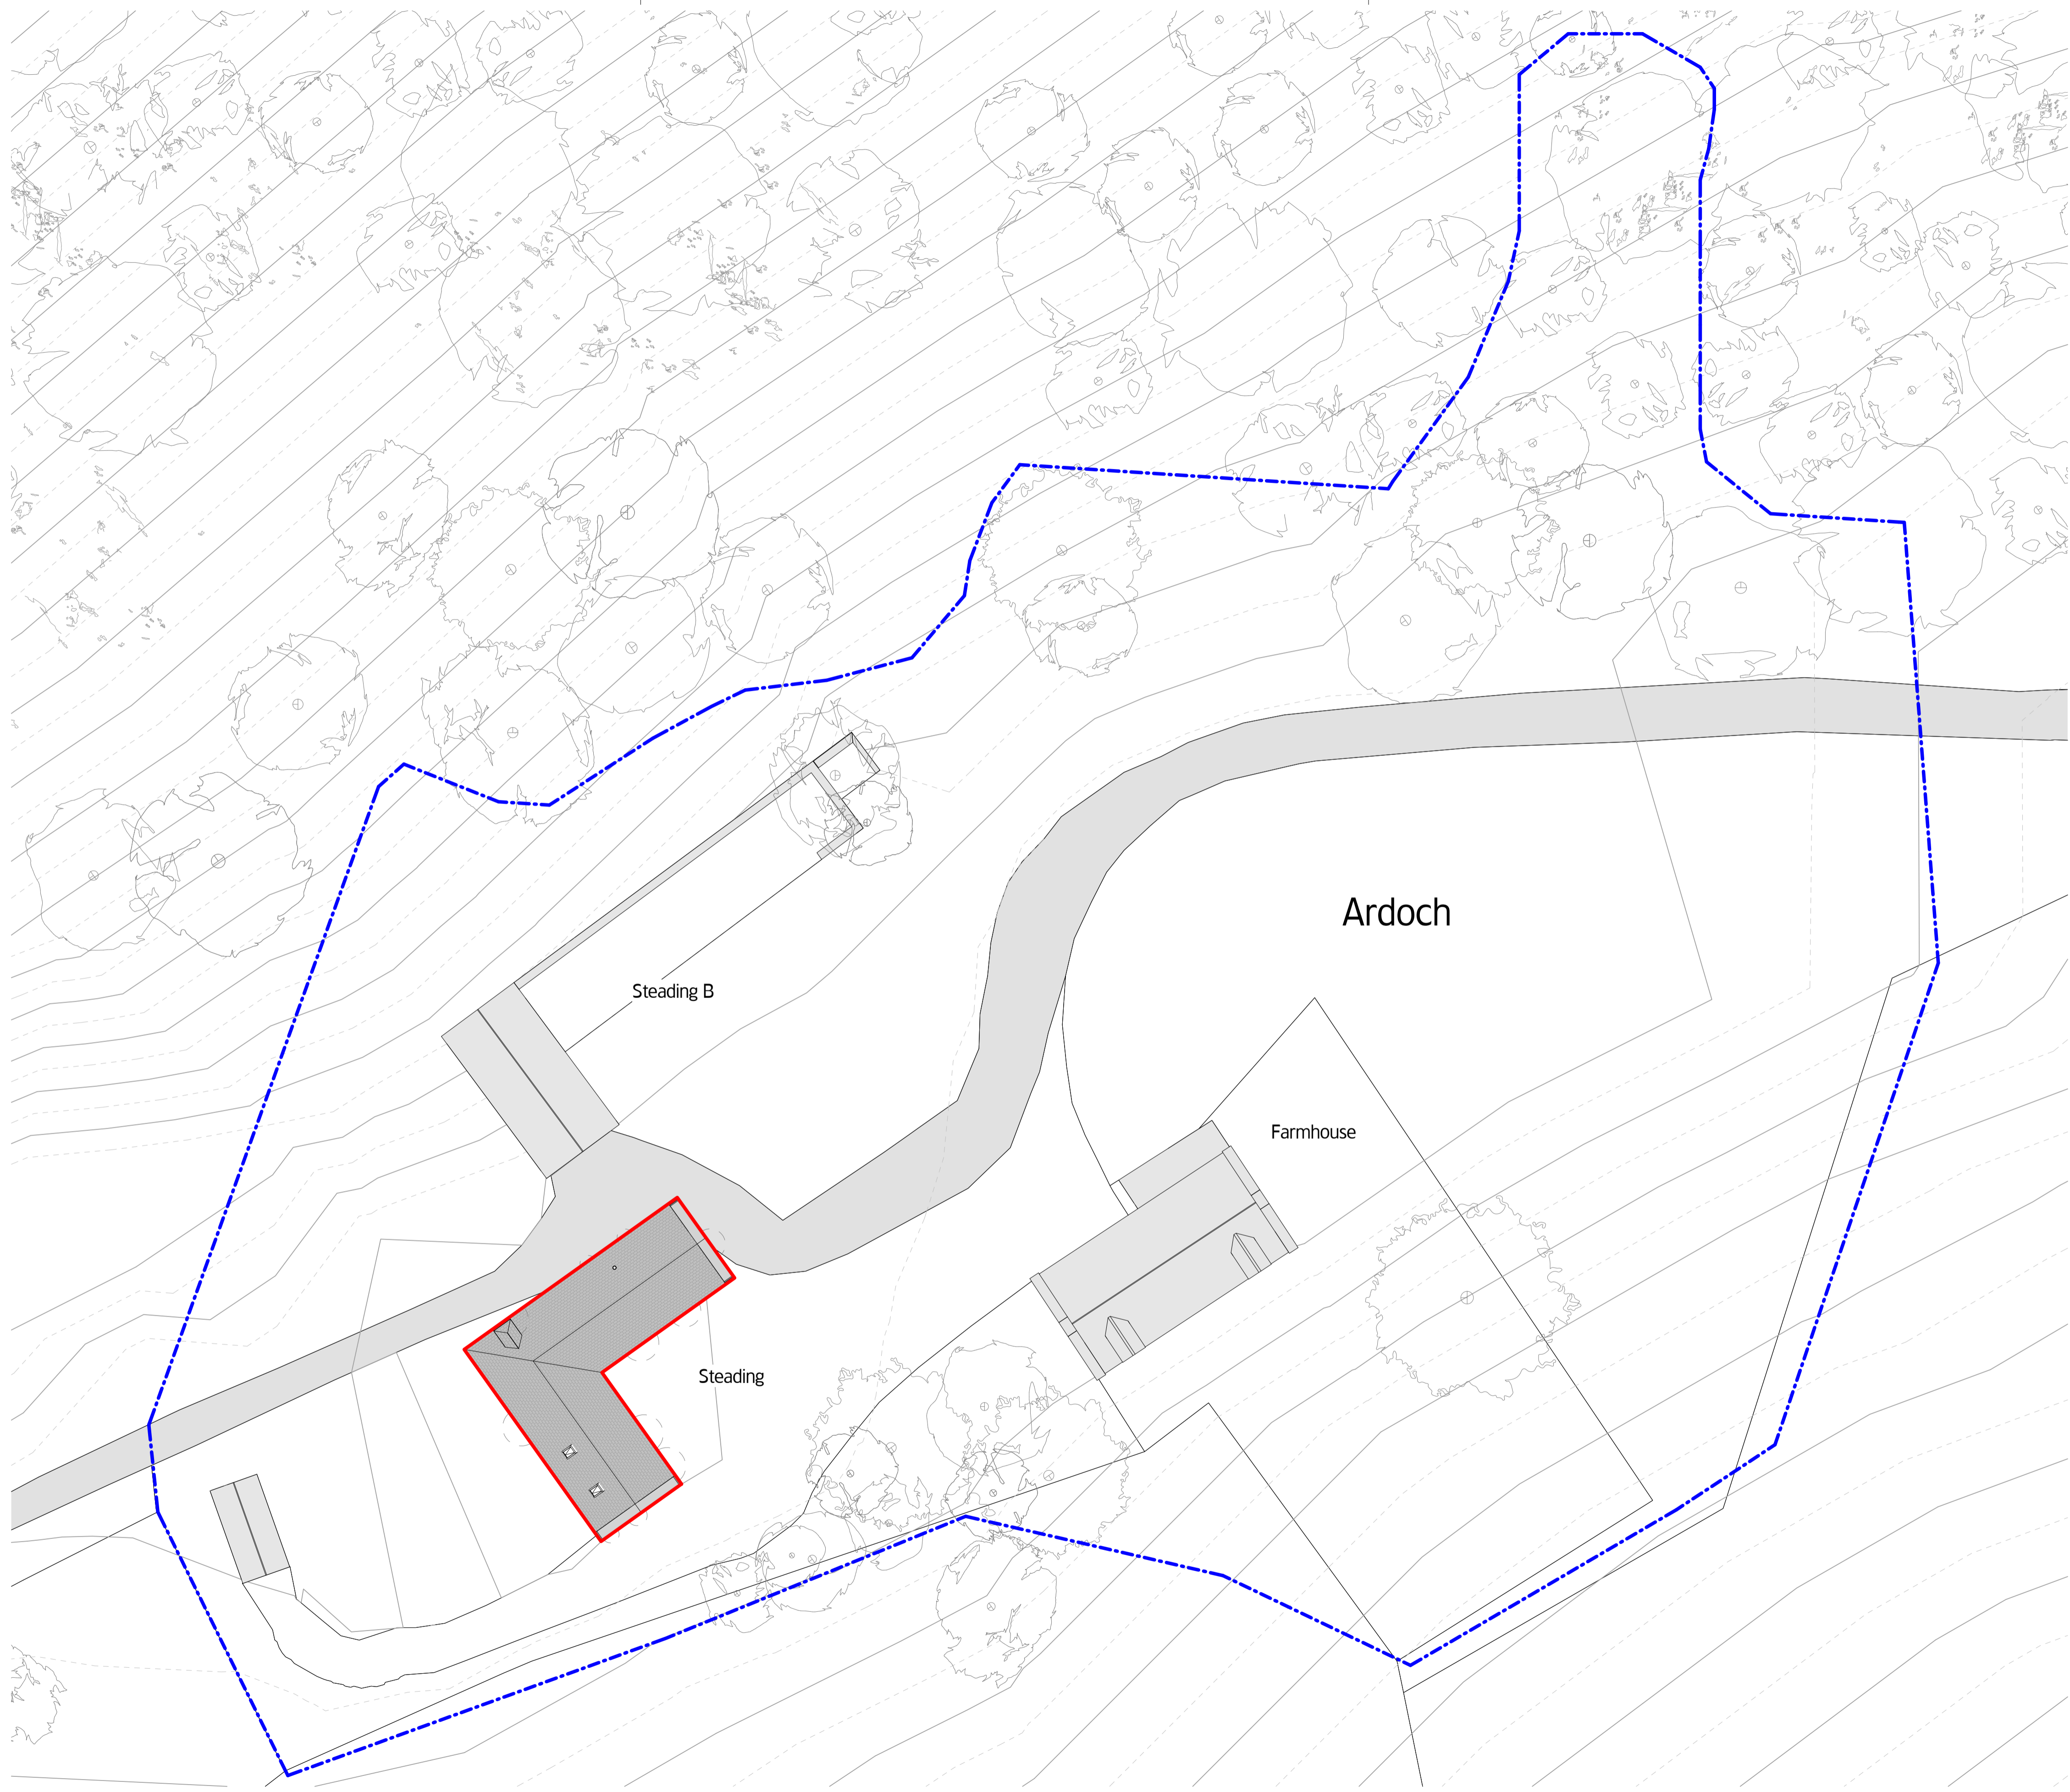

1 020 Proposed Site Plan
1 : 200

MOXON
LONDON
Great Western Studios, 65 Alfred Road, London W2 5EU
t 0207 034 0088 f 0207 034 0099

SCOTLAND
Ardoch, Craith, Aberdeenshire AB35 5UN
t 01339 742047 f 0207 034 0099
m@moxonarchitects.com www.moxonarchitects.com

 

Project		Ardoch Steading	
Drawing Title		Proposed Site Layout Plan	
Status		Information	
Drawn by	EPH	Checked by	
Project No	703	Scale	1 : 200
Drawing No	020	Date	14/01/21
REV	DATE	DESCRIPTION	DRAWN
			CHK
			Rev: 01