



Application Boundary
Property Boundary

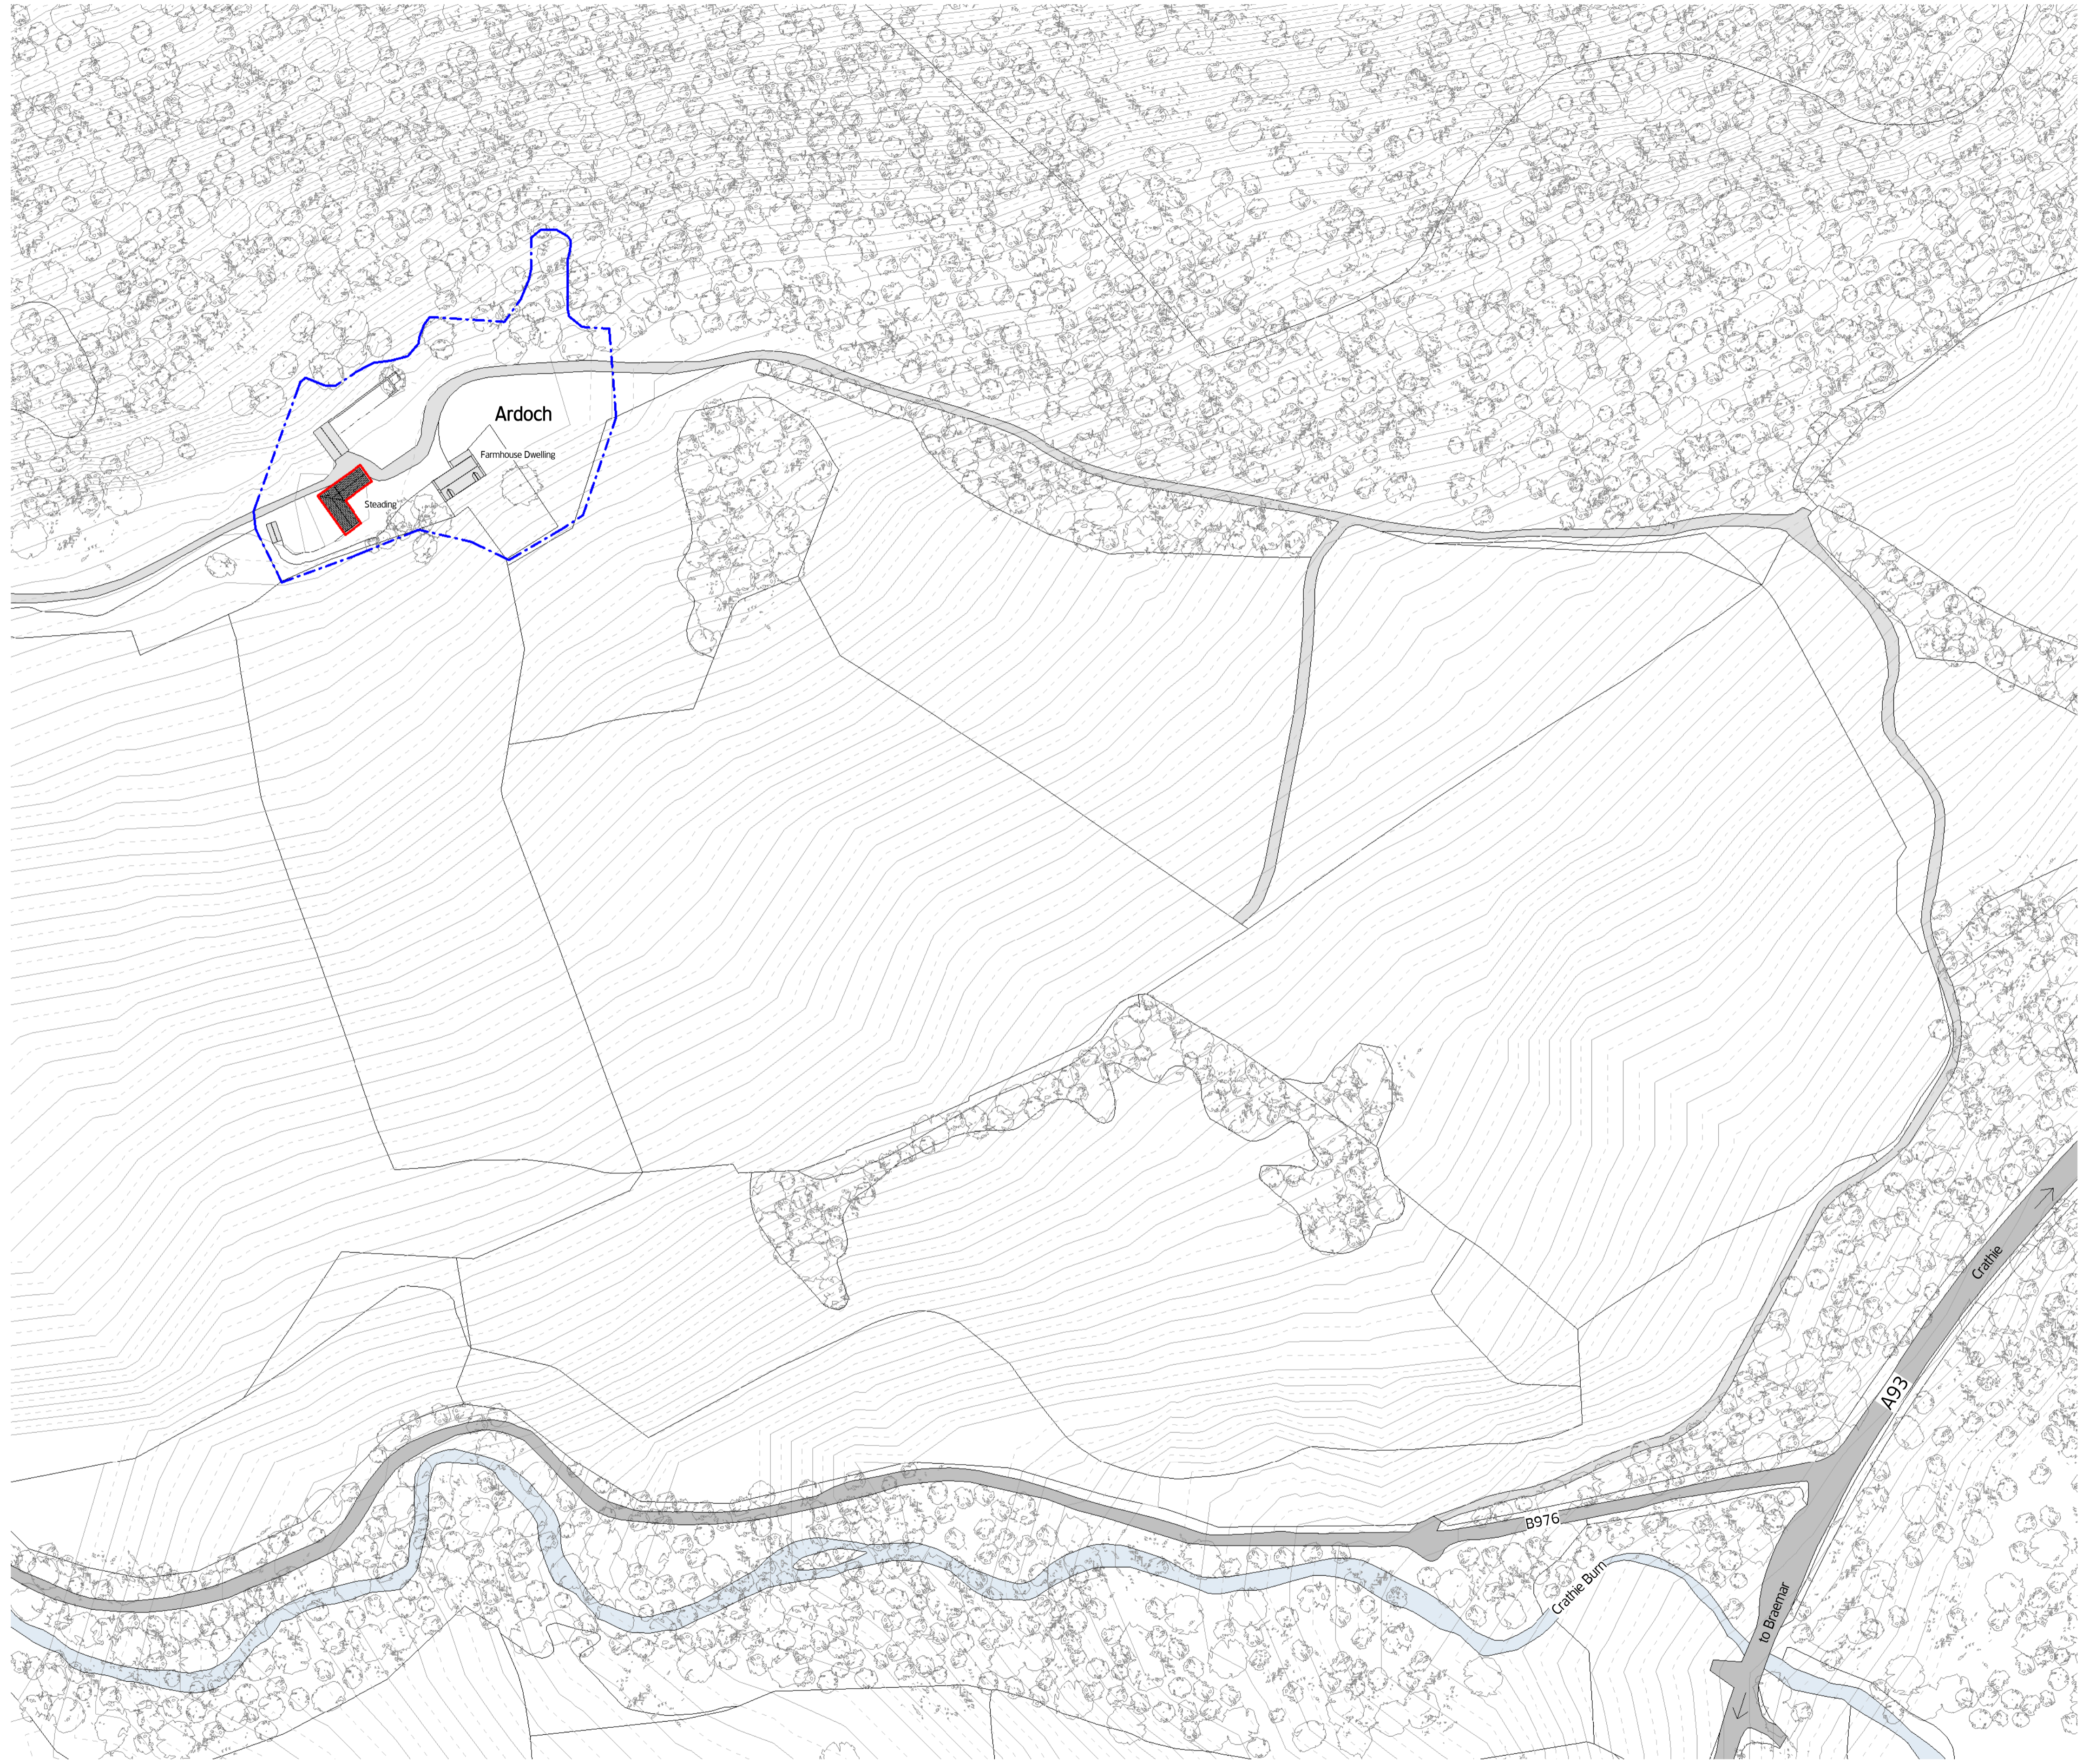

2 010 Existing Location Plan
1:1000

 

MOXON
LONDON
Great Western Studios, 65 Alfred Road, London W2 5EU
t 0207 034 0088 | f 0207 034 0099
SCOTLAND
Ardoch, Craigh, Aberdeenshire AB35 5UN
t 01339 742047 | f 0207 034 0099
m@moxonarchitects.com | www.moxonarchitects.com

01	11.01.21	For Comment	EPH	
REV	DATE	DESCRIPTION	DRAWN	CHECKED

Project	Ardoch Steading		
Drawing Title	Existing Site Plan		
Status	Information		
Drawn by	EPH	Checked by	Date 14.01.21
Project No	703	Scale	1:1000
Drawing No	010		Size A1 (841x594mm)
			Rev. 01