




11/01/2021 11:02:24

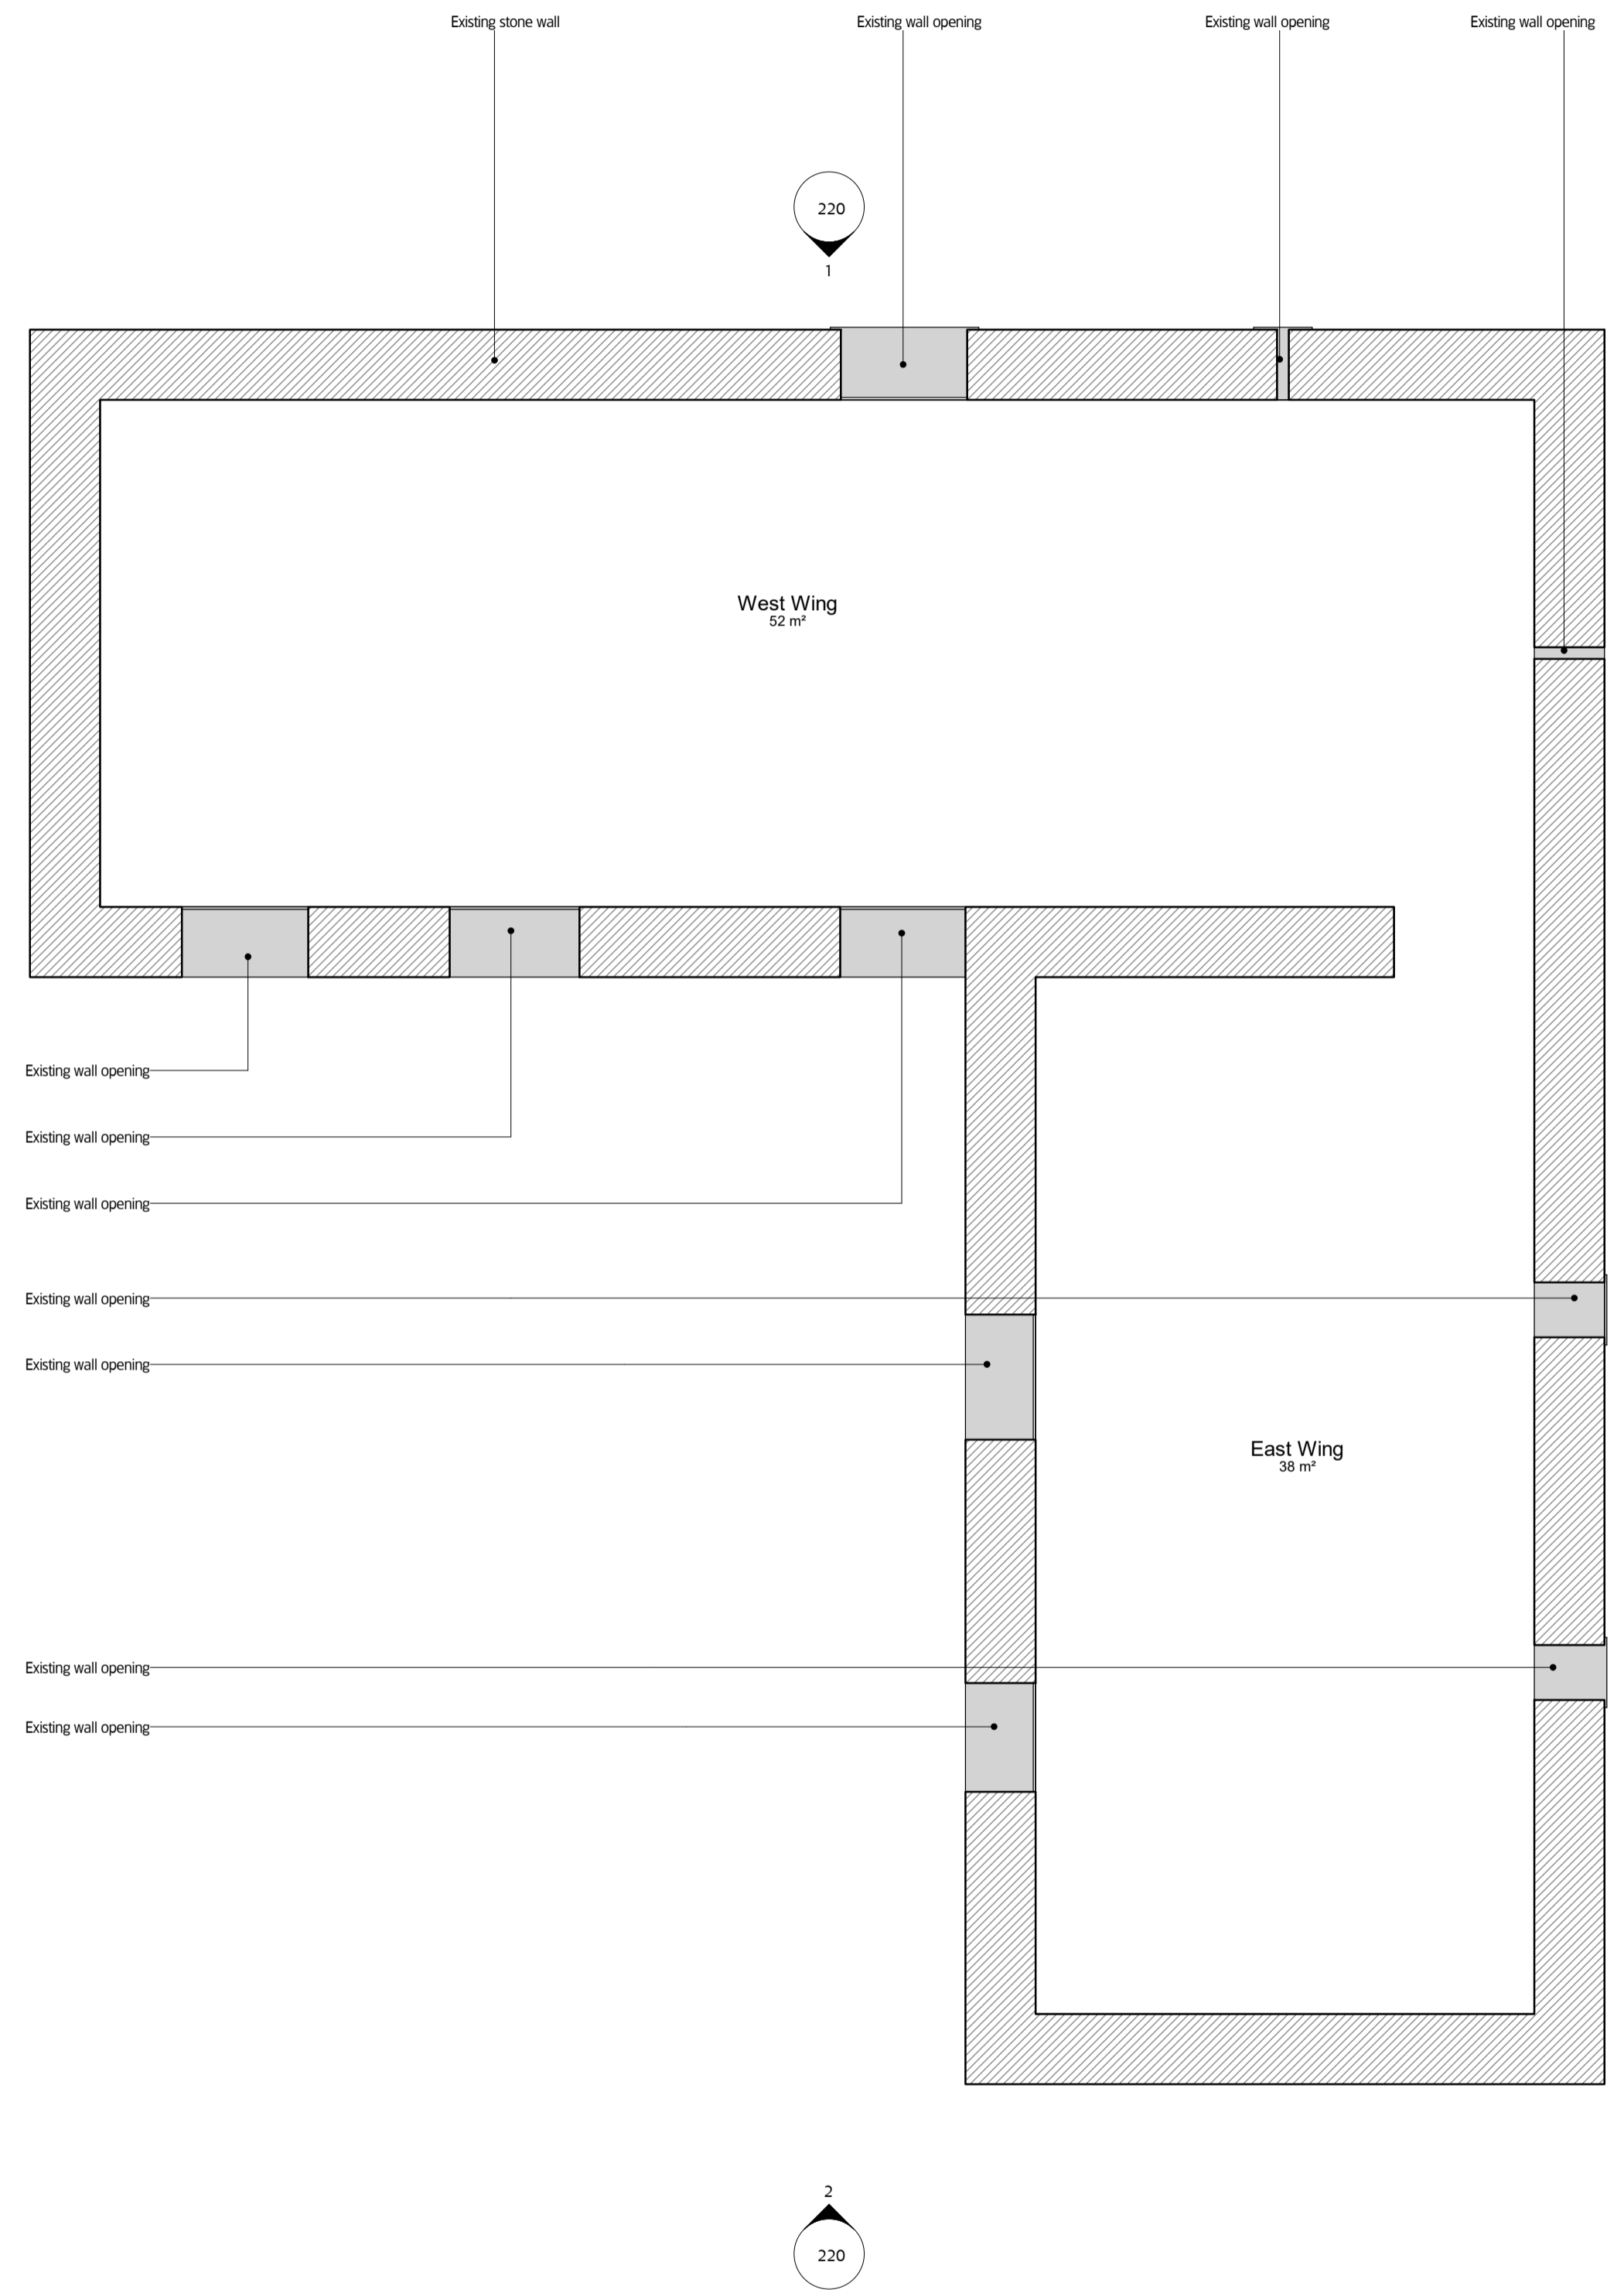

1 200 Existing Ground Floor Plan
1 : 50

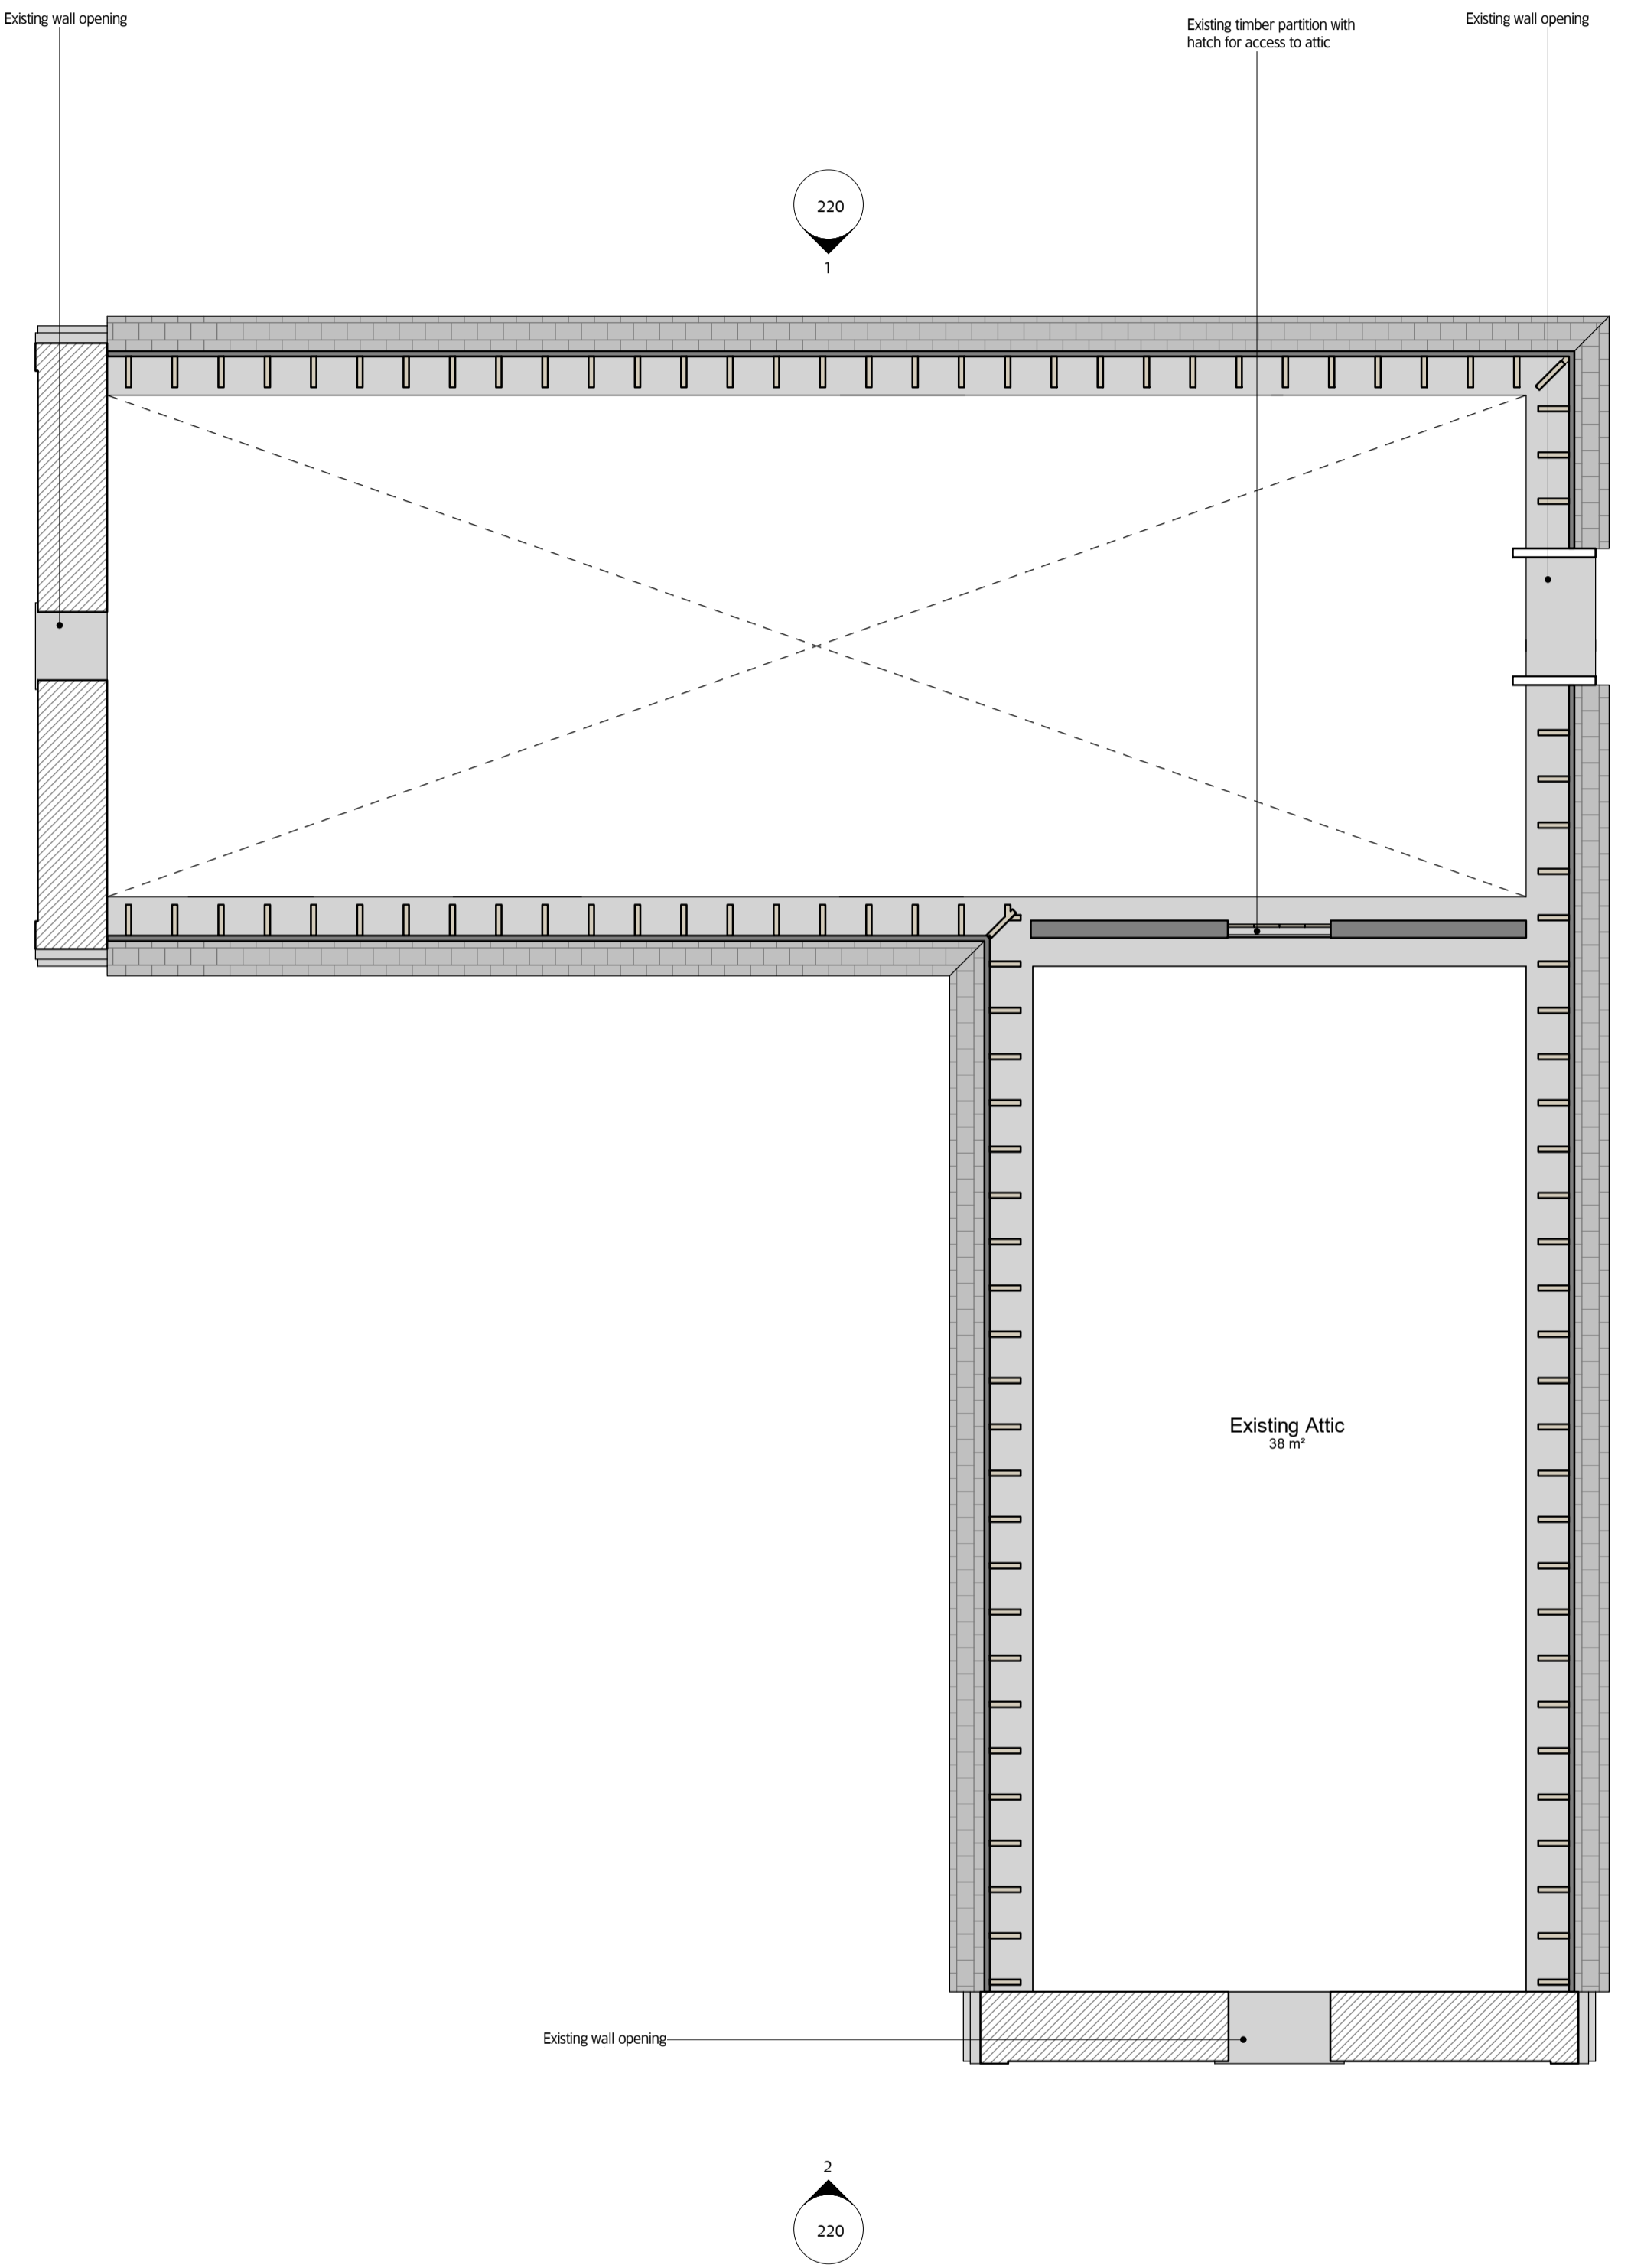

2 200 Existing First Floor Plan
1 : 50

 

MOXON
LONDON
Great Western Studios, 65 Alfred Road, London W2 5EU
t 0207 034 0088 f 0207 034 0099
SCOTLAND
Ardoch, Craigh, Aberdeenshire AB35 5UN
t 01339 742047 f 0207 034 0099
m@moxonarchitects.com | www.moxonarchitects.com

Project		Ardoch Steading	
Drawing Title		Existing Plans	
Status		Information	
Drawn by	Author	Checked by	Date: 09/10/20
Project No	703	Scale	1 : 50
Drawing No	200	Size	A1 (841x594mm)
REV	DATE	DESCRIPTION	DRAWN
01	11.01.21	For Comment	EPH
			CHK
			Rev: 01