



PROPOSED FLOOR PLANS

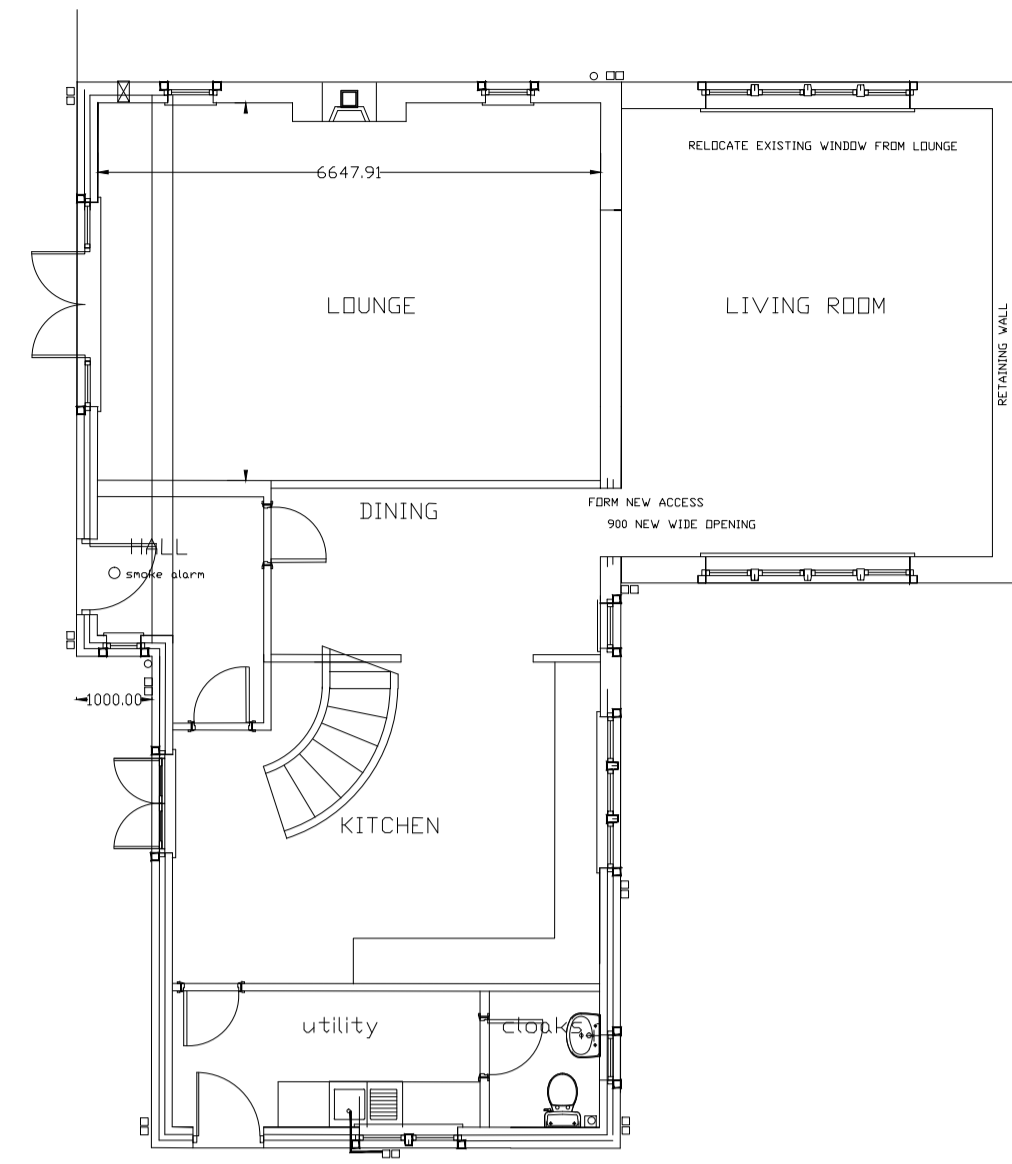


GROUND FLOOR PLAN

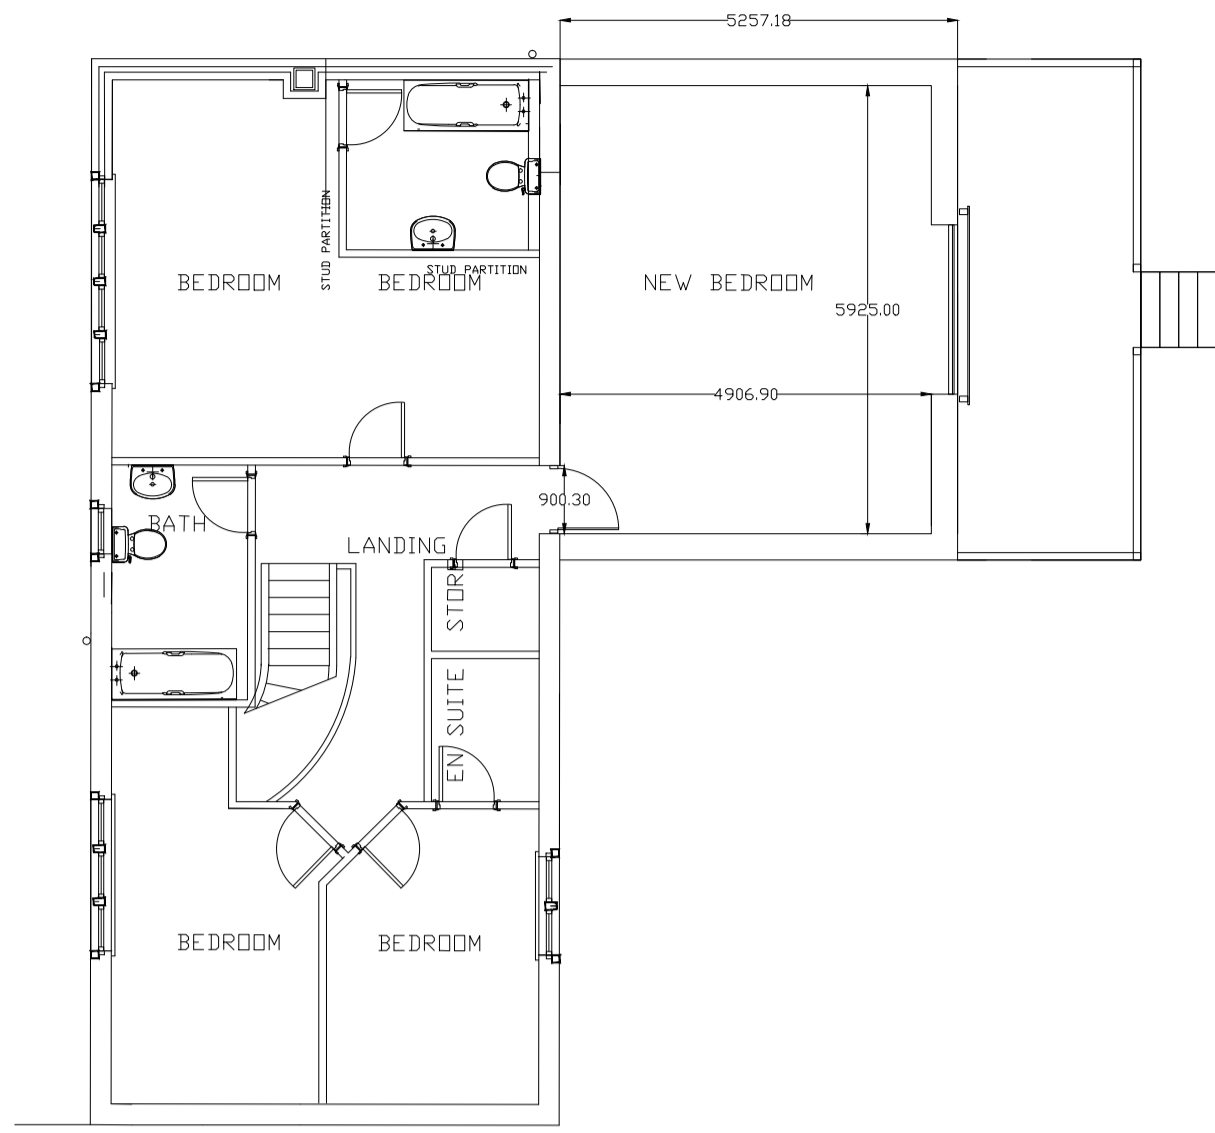


FIRST FLOOR PLAN

EXISTING FLOOR PLANS

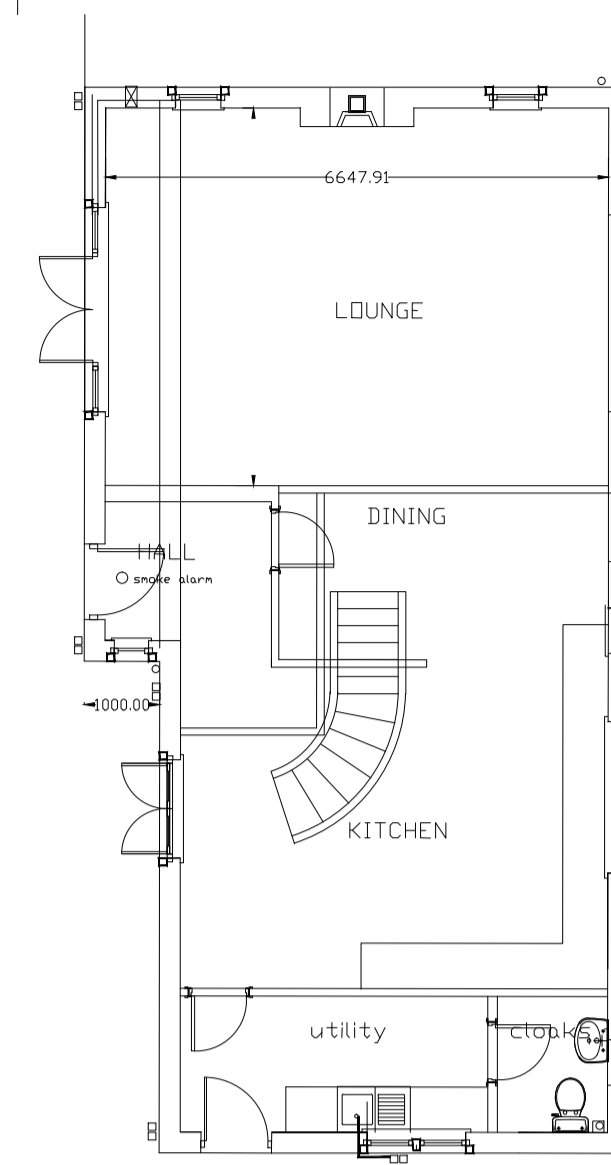


GROUND FLOOR PLAN

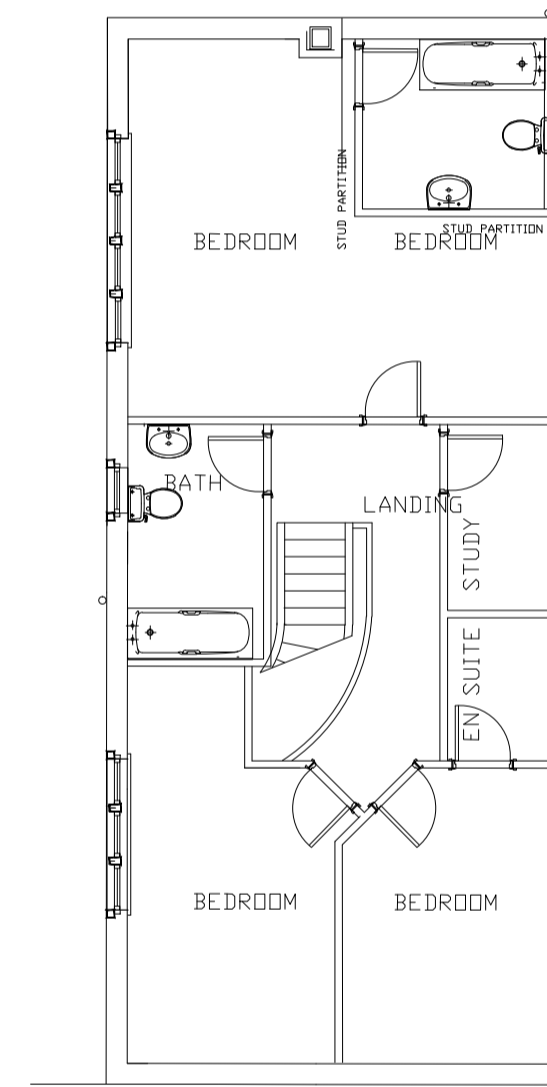

FIRST FLOOR PLAN


NOTES ORIGINAL A1

DO NOT SCALE FROM THIS DRAWING.  
ALL DIMENSIONS TO BE CHECKED ON SITE.  
COPYRIGHT PROTECTED.

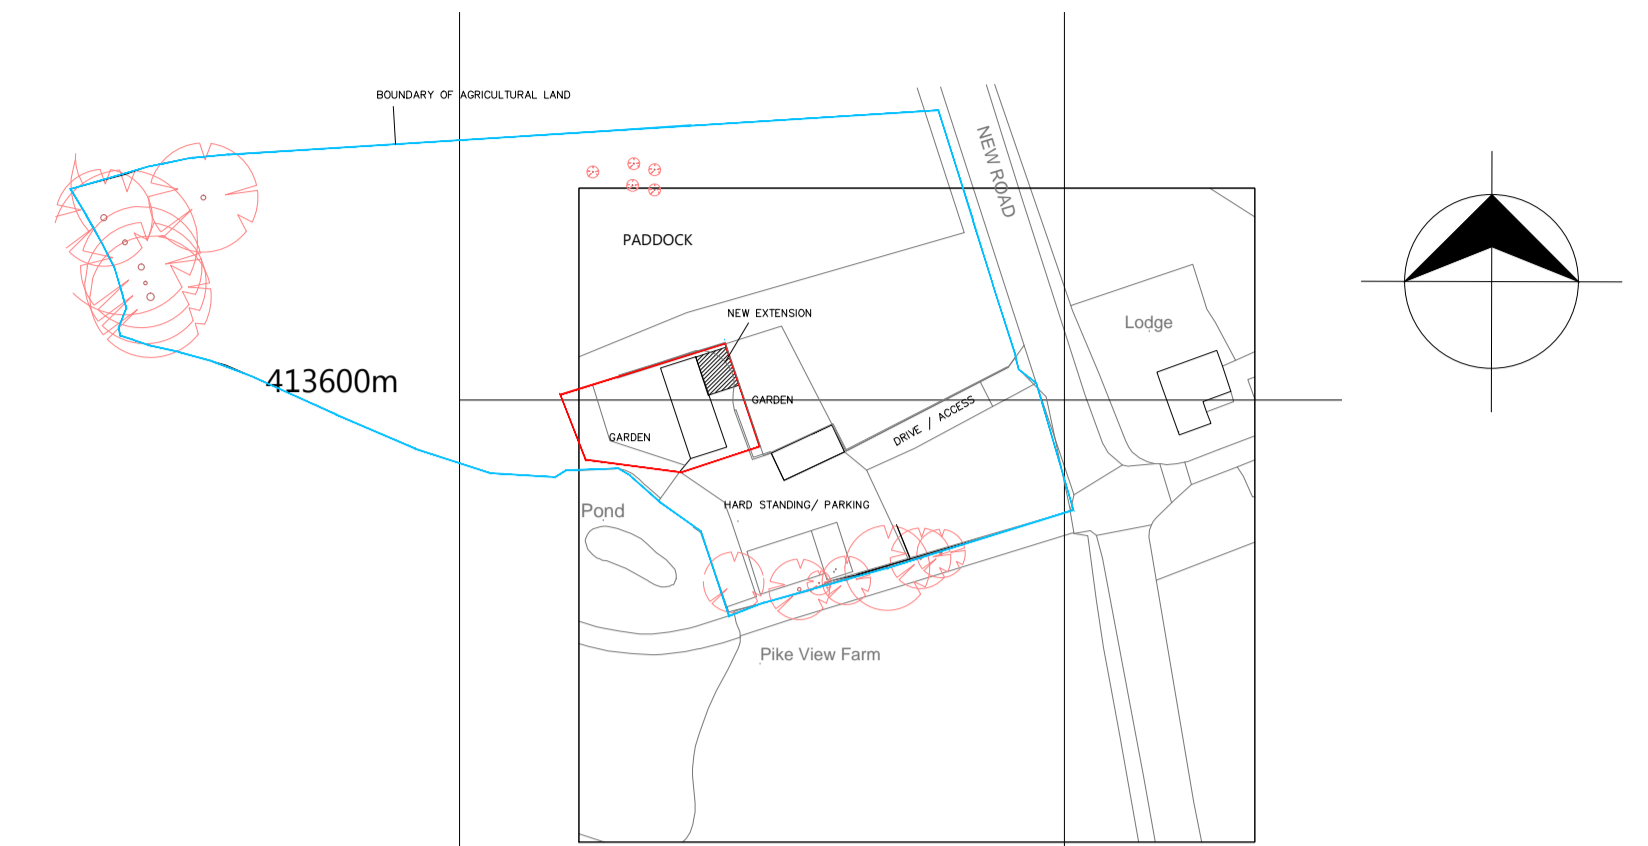


LOCATION PLAN 1/1250


PROPOSED ELEVATIONS

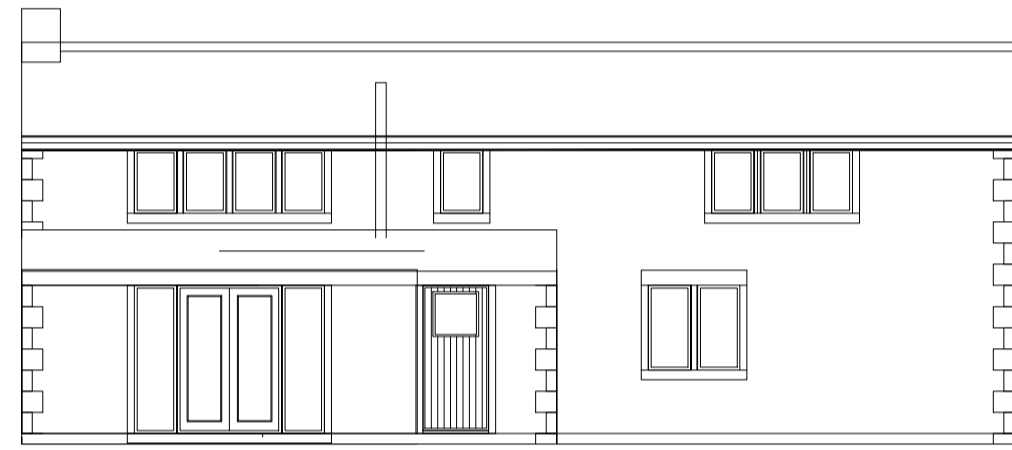


REAR ELEVATION

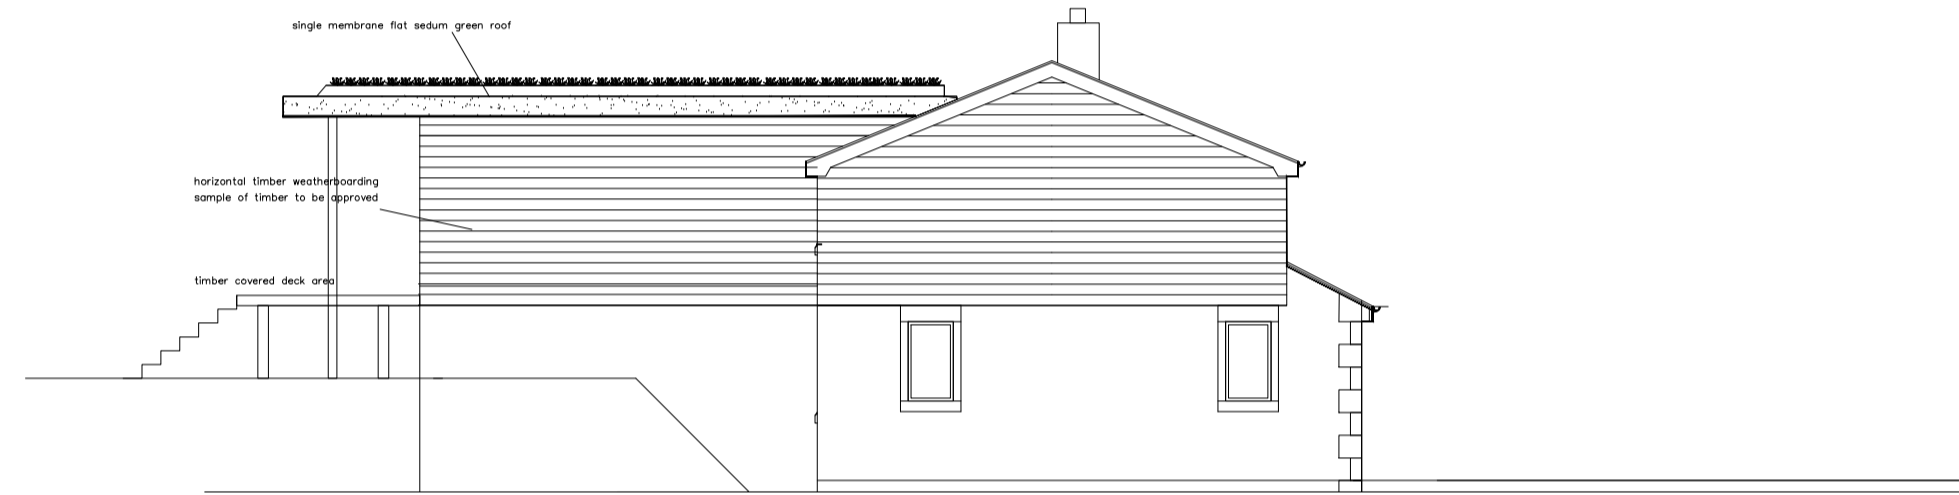

SIDE ELEVATION

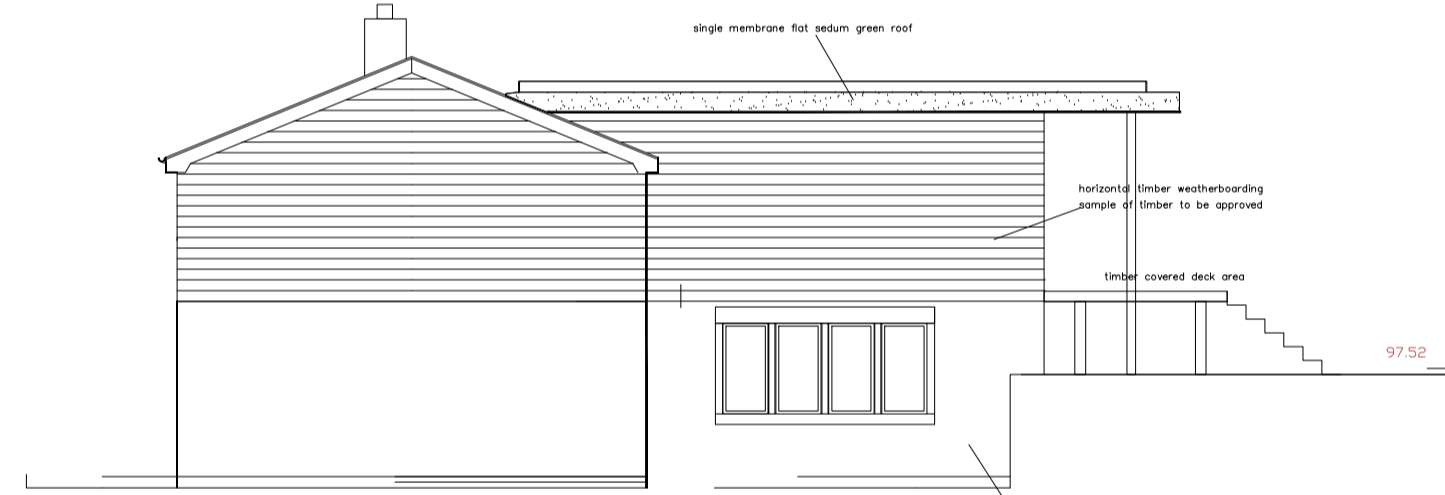

SIDE ELEVATION

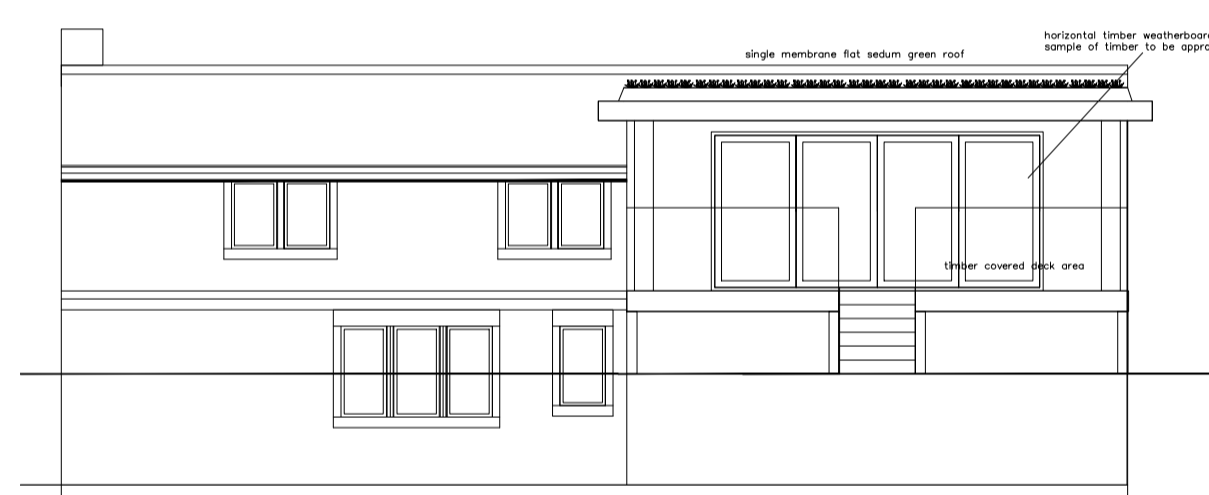


FRONT ELEVATION

EXISTING ELEVATIONS




SIDE ELEVATION

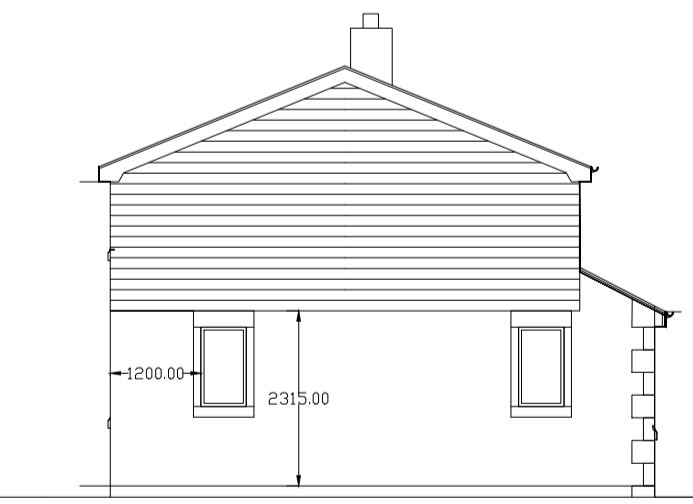

SIDE ELEVATION




REAR ELEVATION

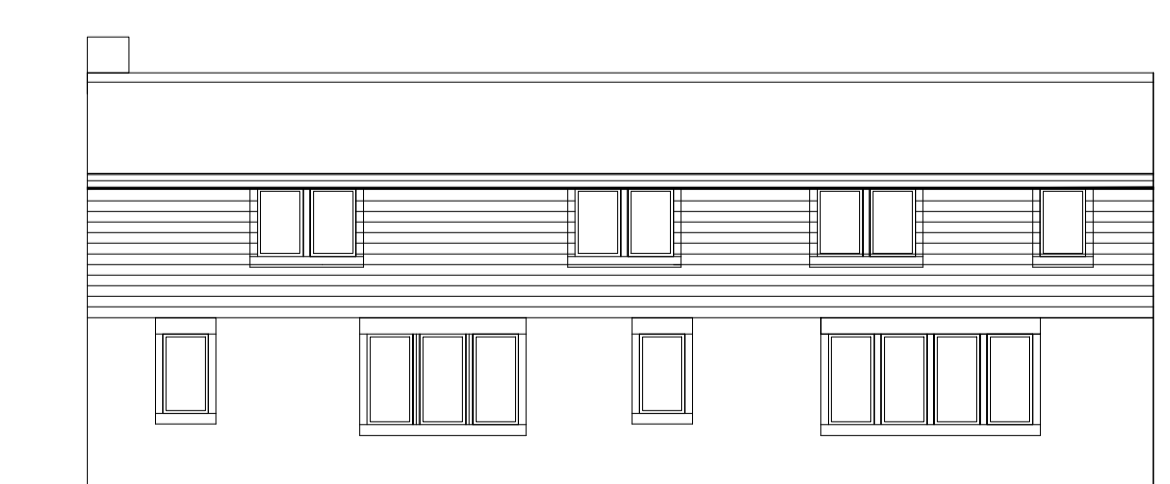

FRONT ELEVATION

PIKE VIEW FARM

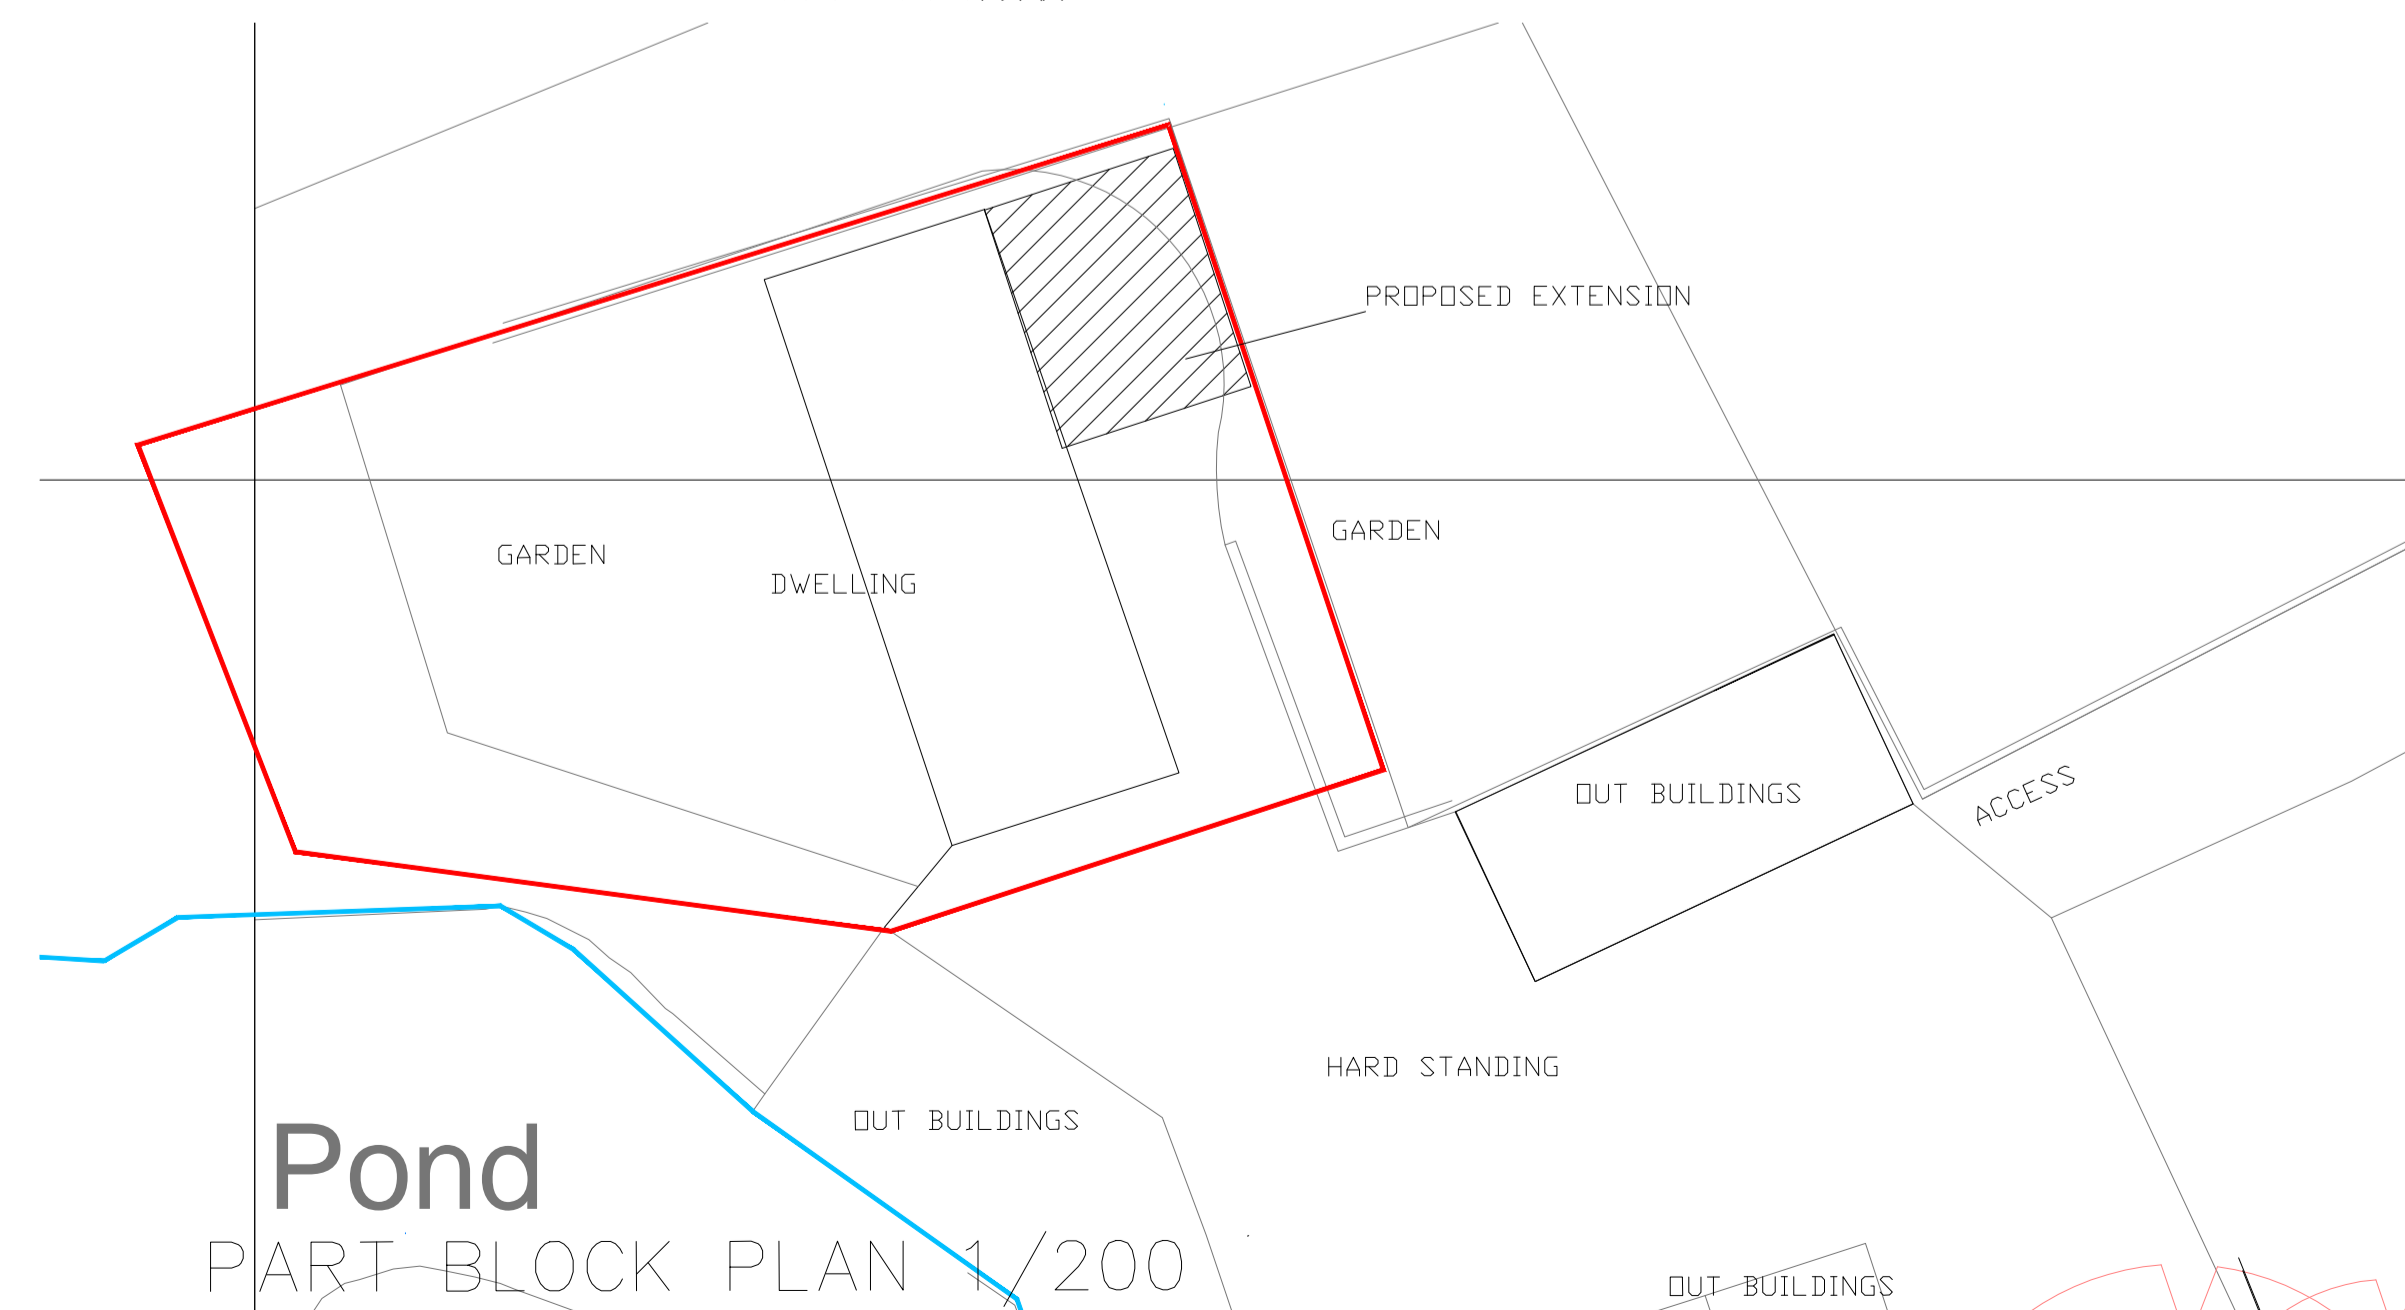

SITE PLAN 1/500

Pond PART-BLOCK PLAN 1/200

REVISIONS			
SCALE	DATE	DRAWN	CHECKED
1/100	JUNE 20		

CLIENT  
MRS S ORCHARD  
TITLE

AMENDMENTS TO APPROVED  
TWO STOREY EXTENSION TO PIKE  
VIEW FARM, NEW ROAD, ANDERTON  
PR69HG

DRAWING No. 0.01d