




South Elevation
1 : 50

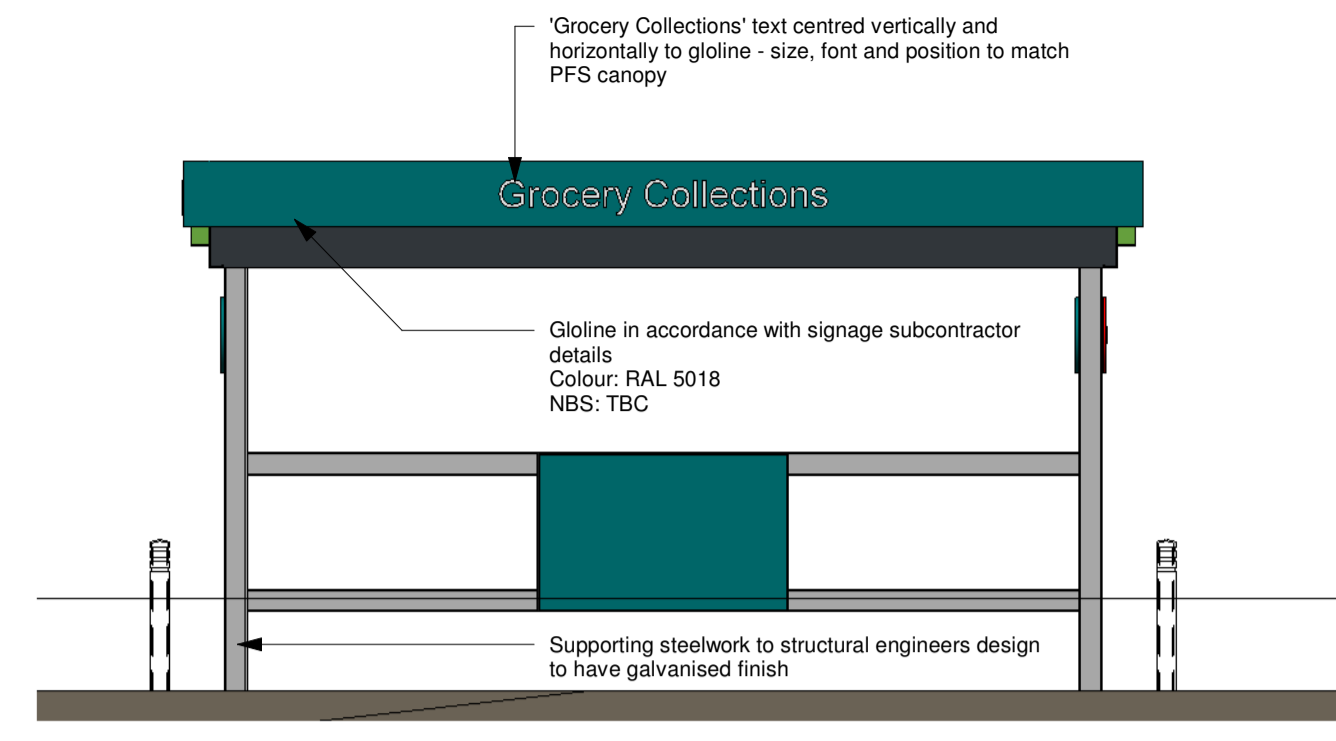


West Elevation
1 : 50

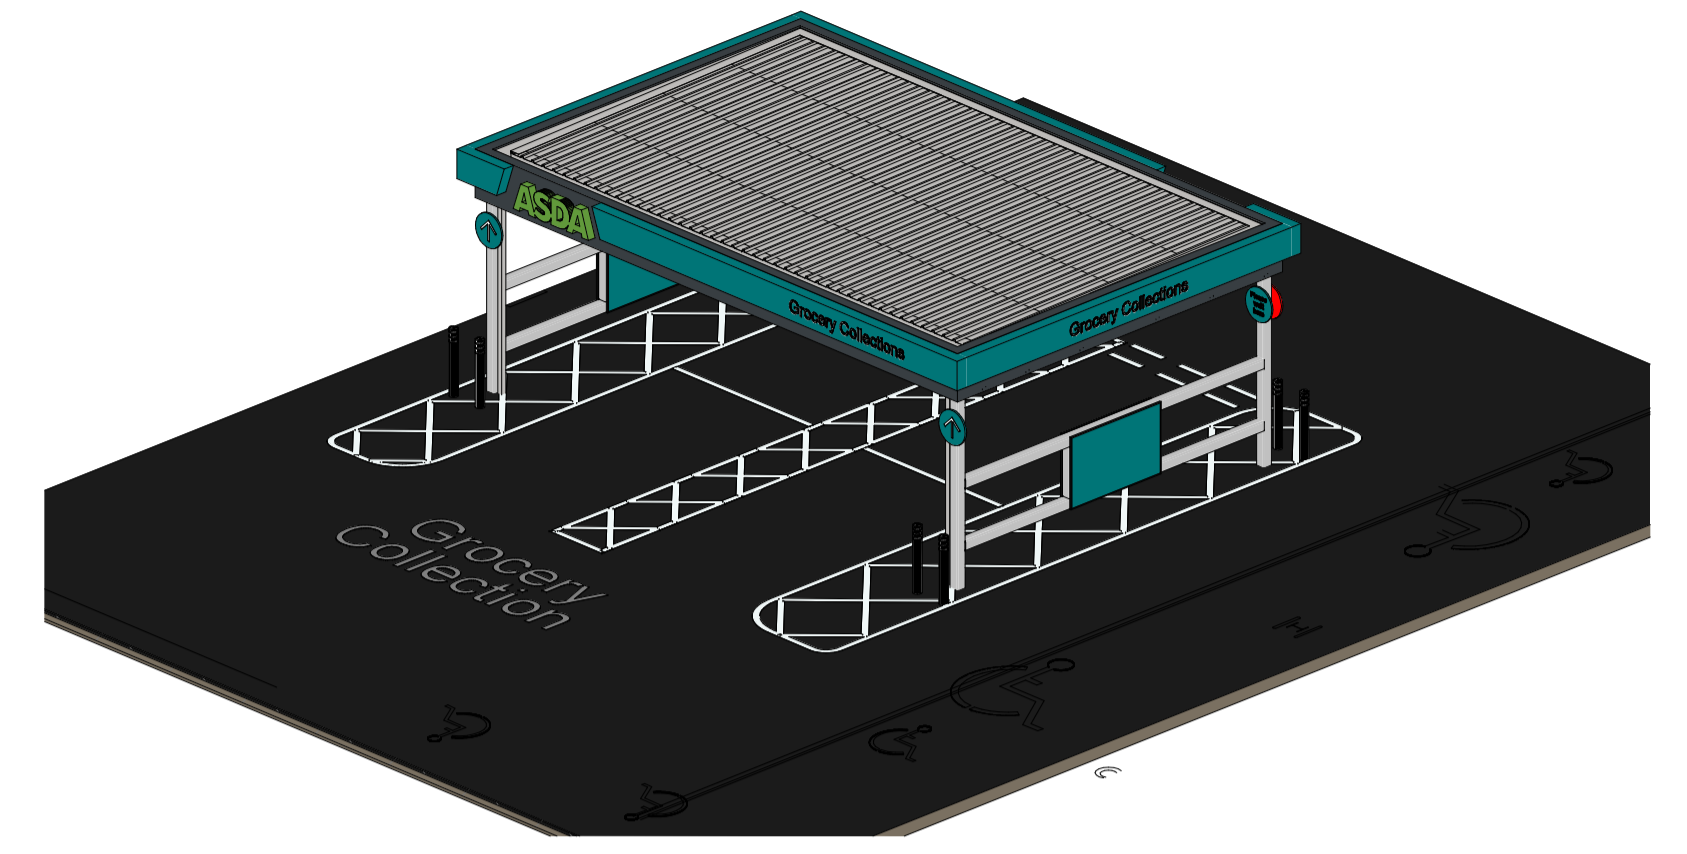


Canopy View 1 - Entrance

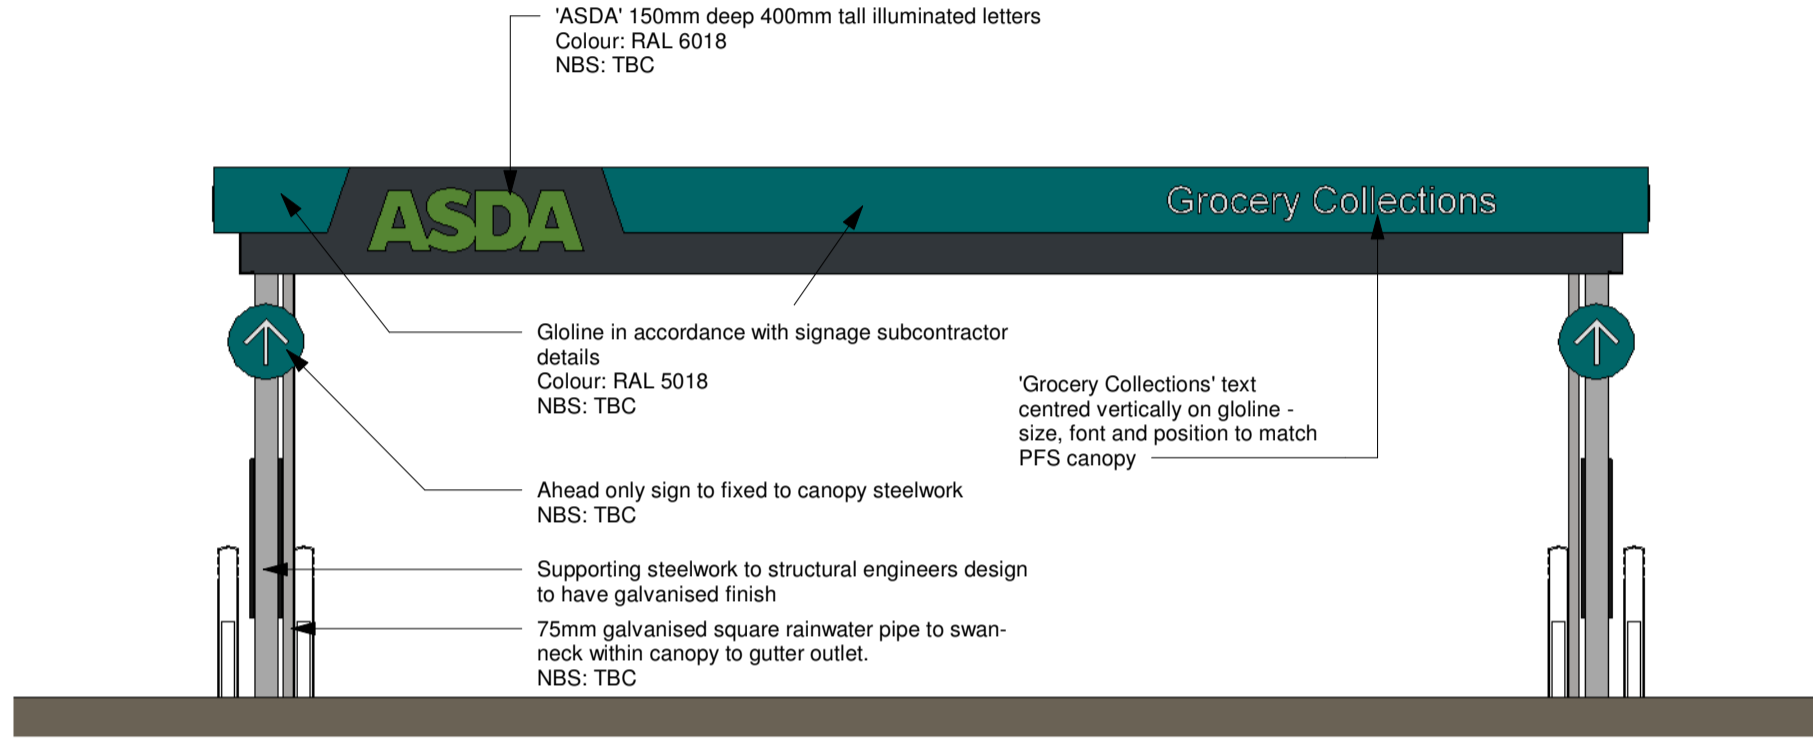


North Elevation
1 : 50

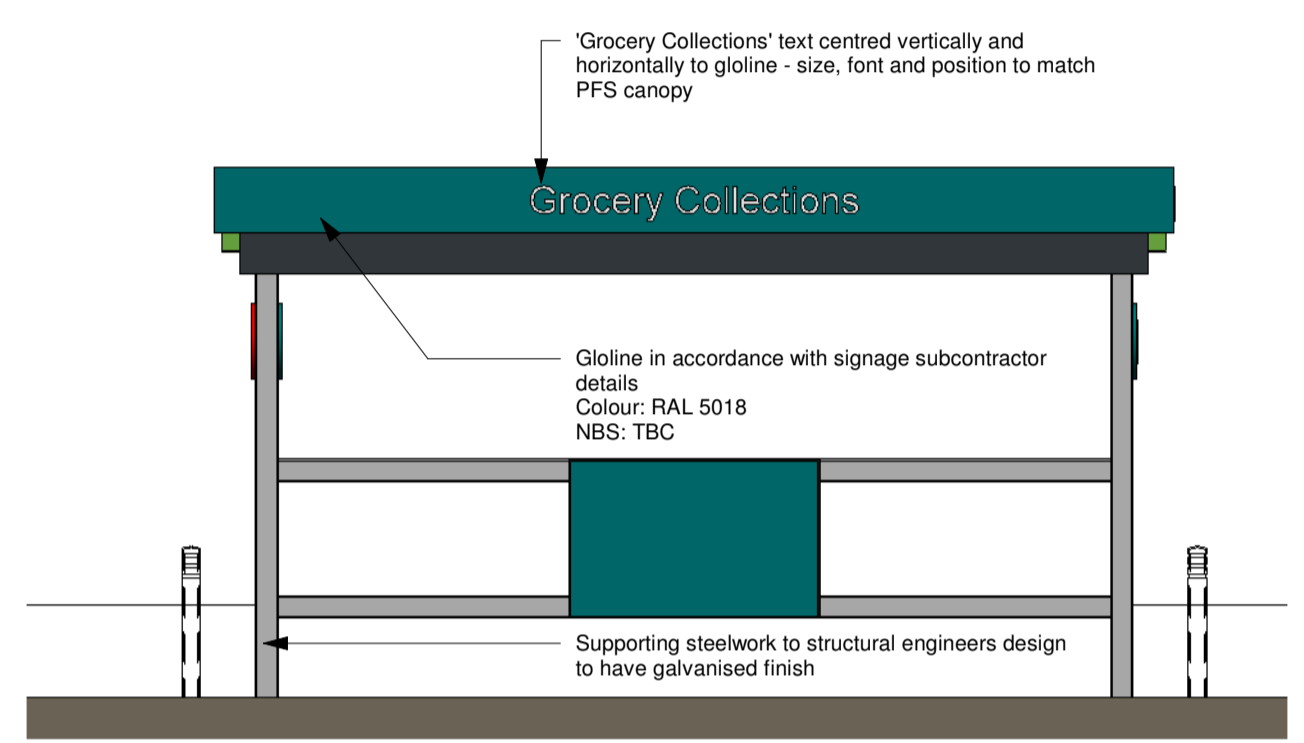


East Elevation
1 : 50

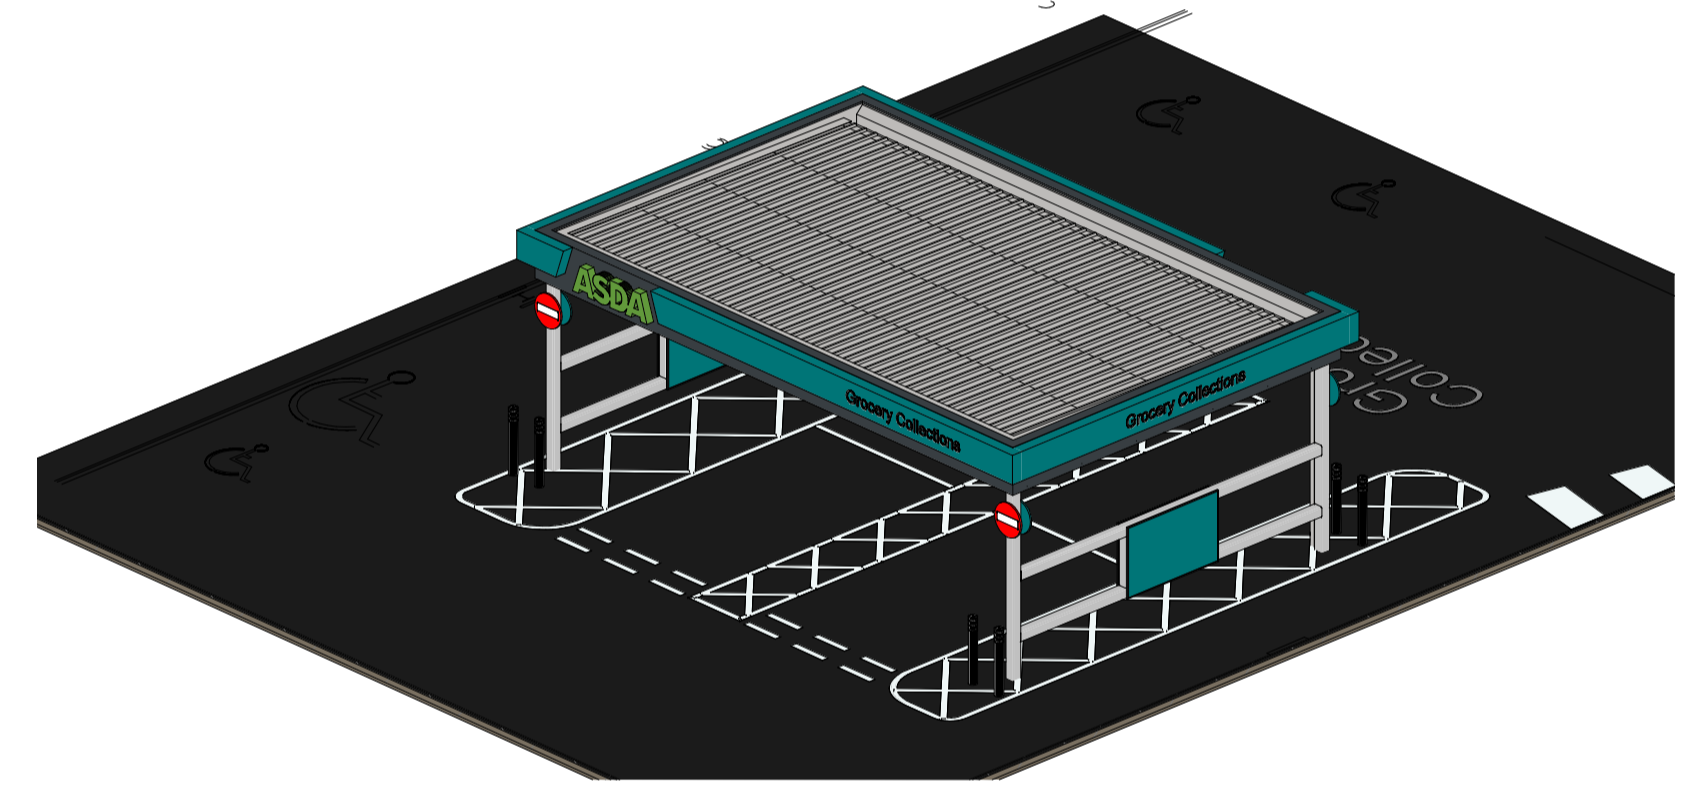

Canopy View 1 - Exit

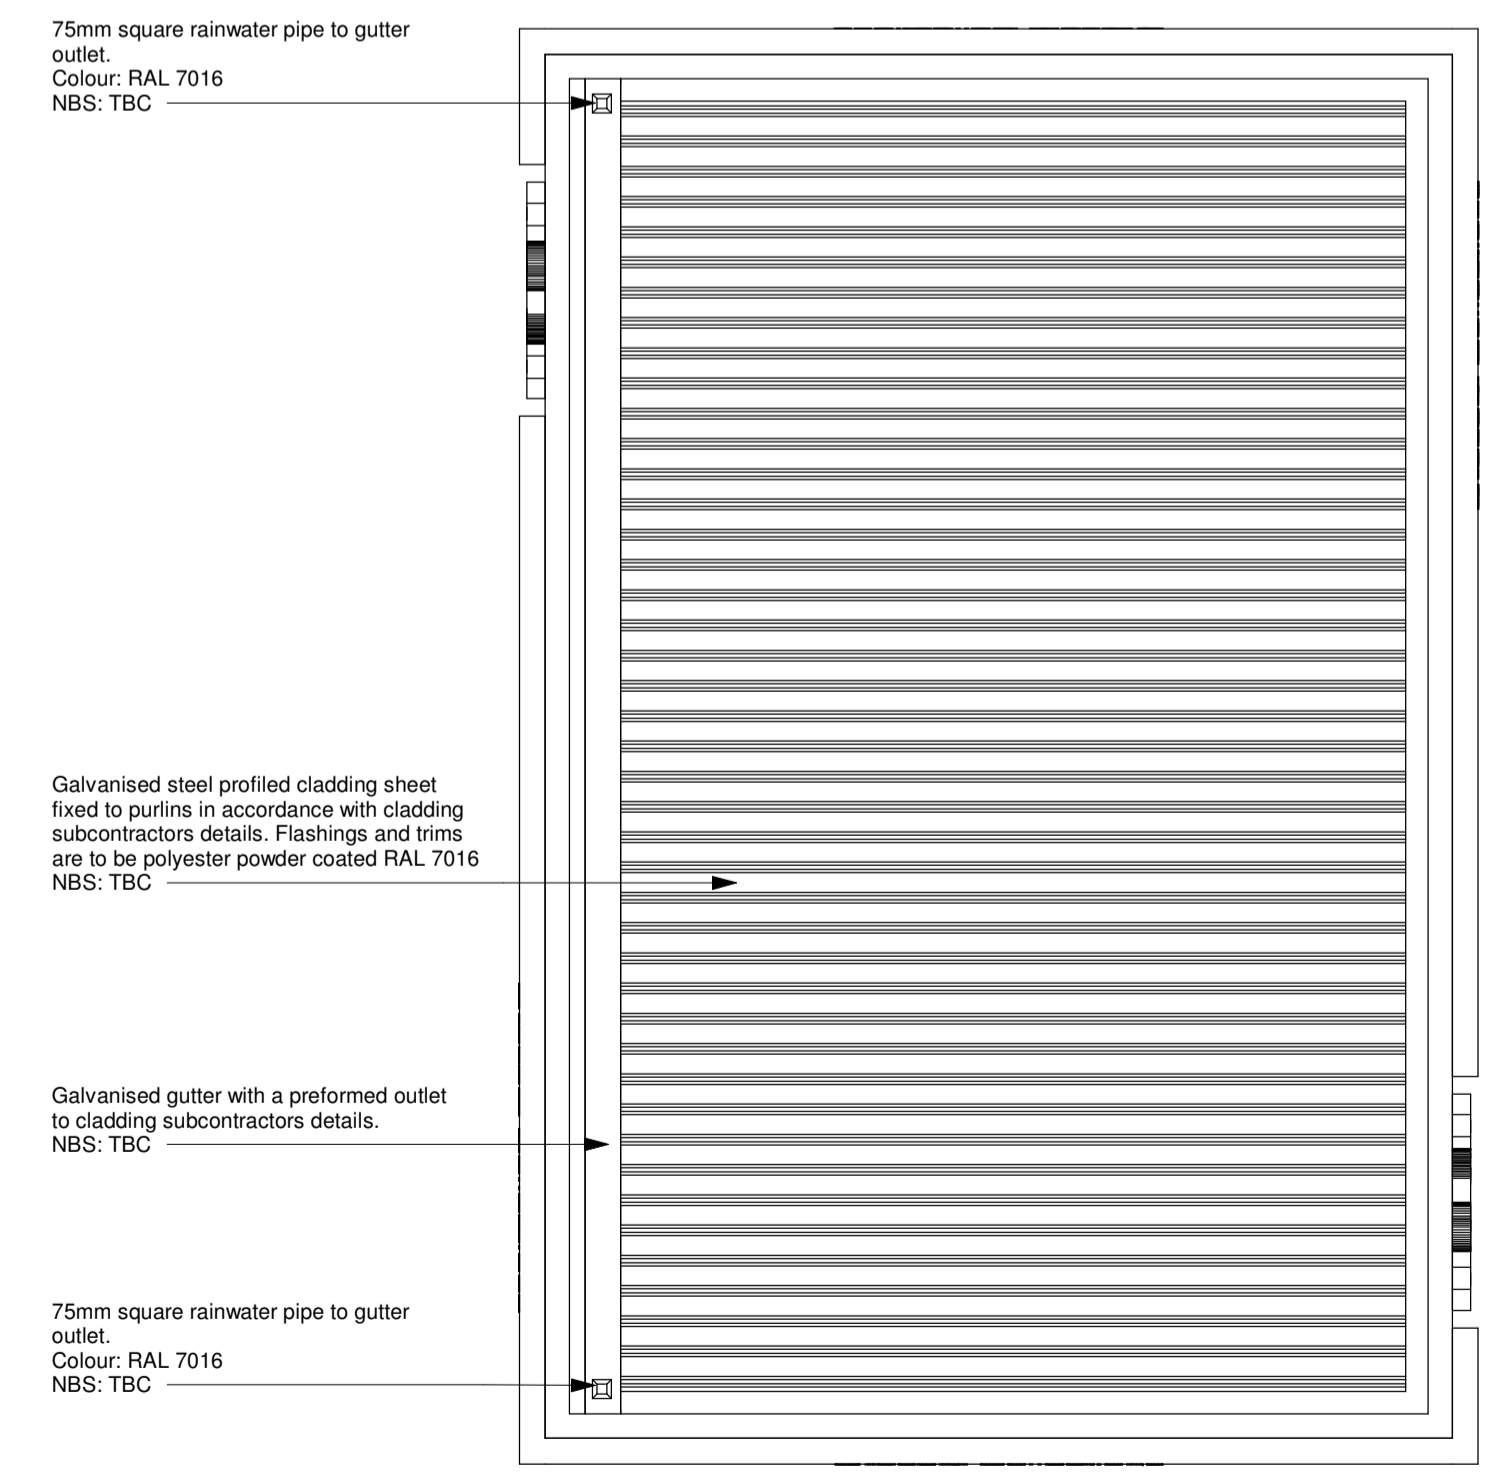

Canopy Roof Plan
1 : 50

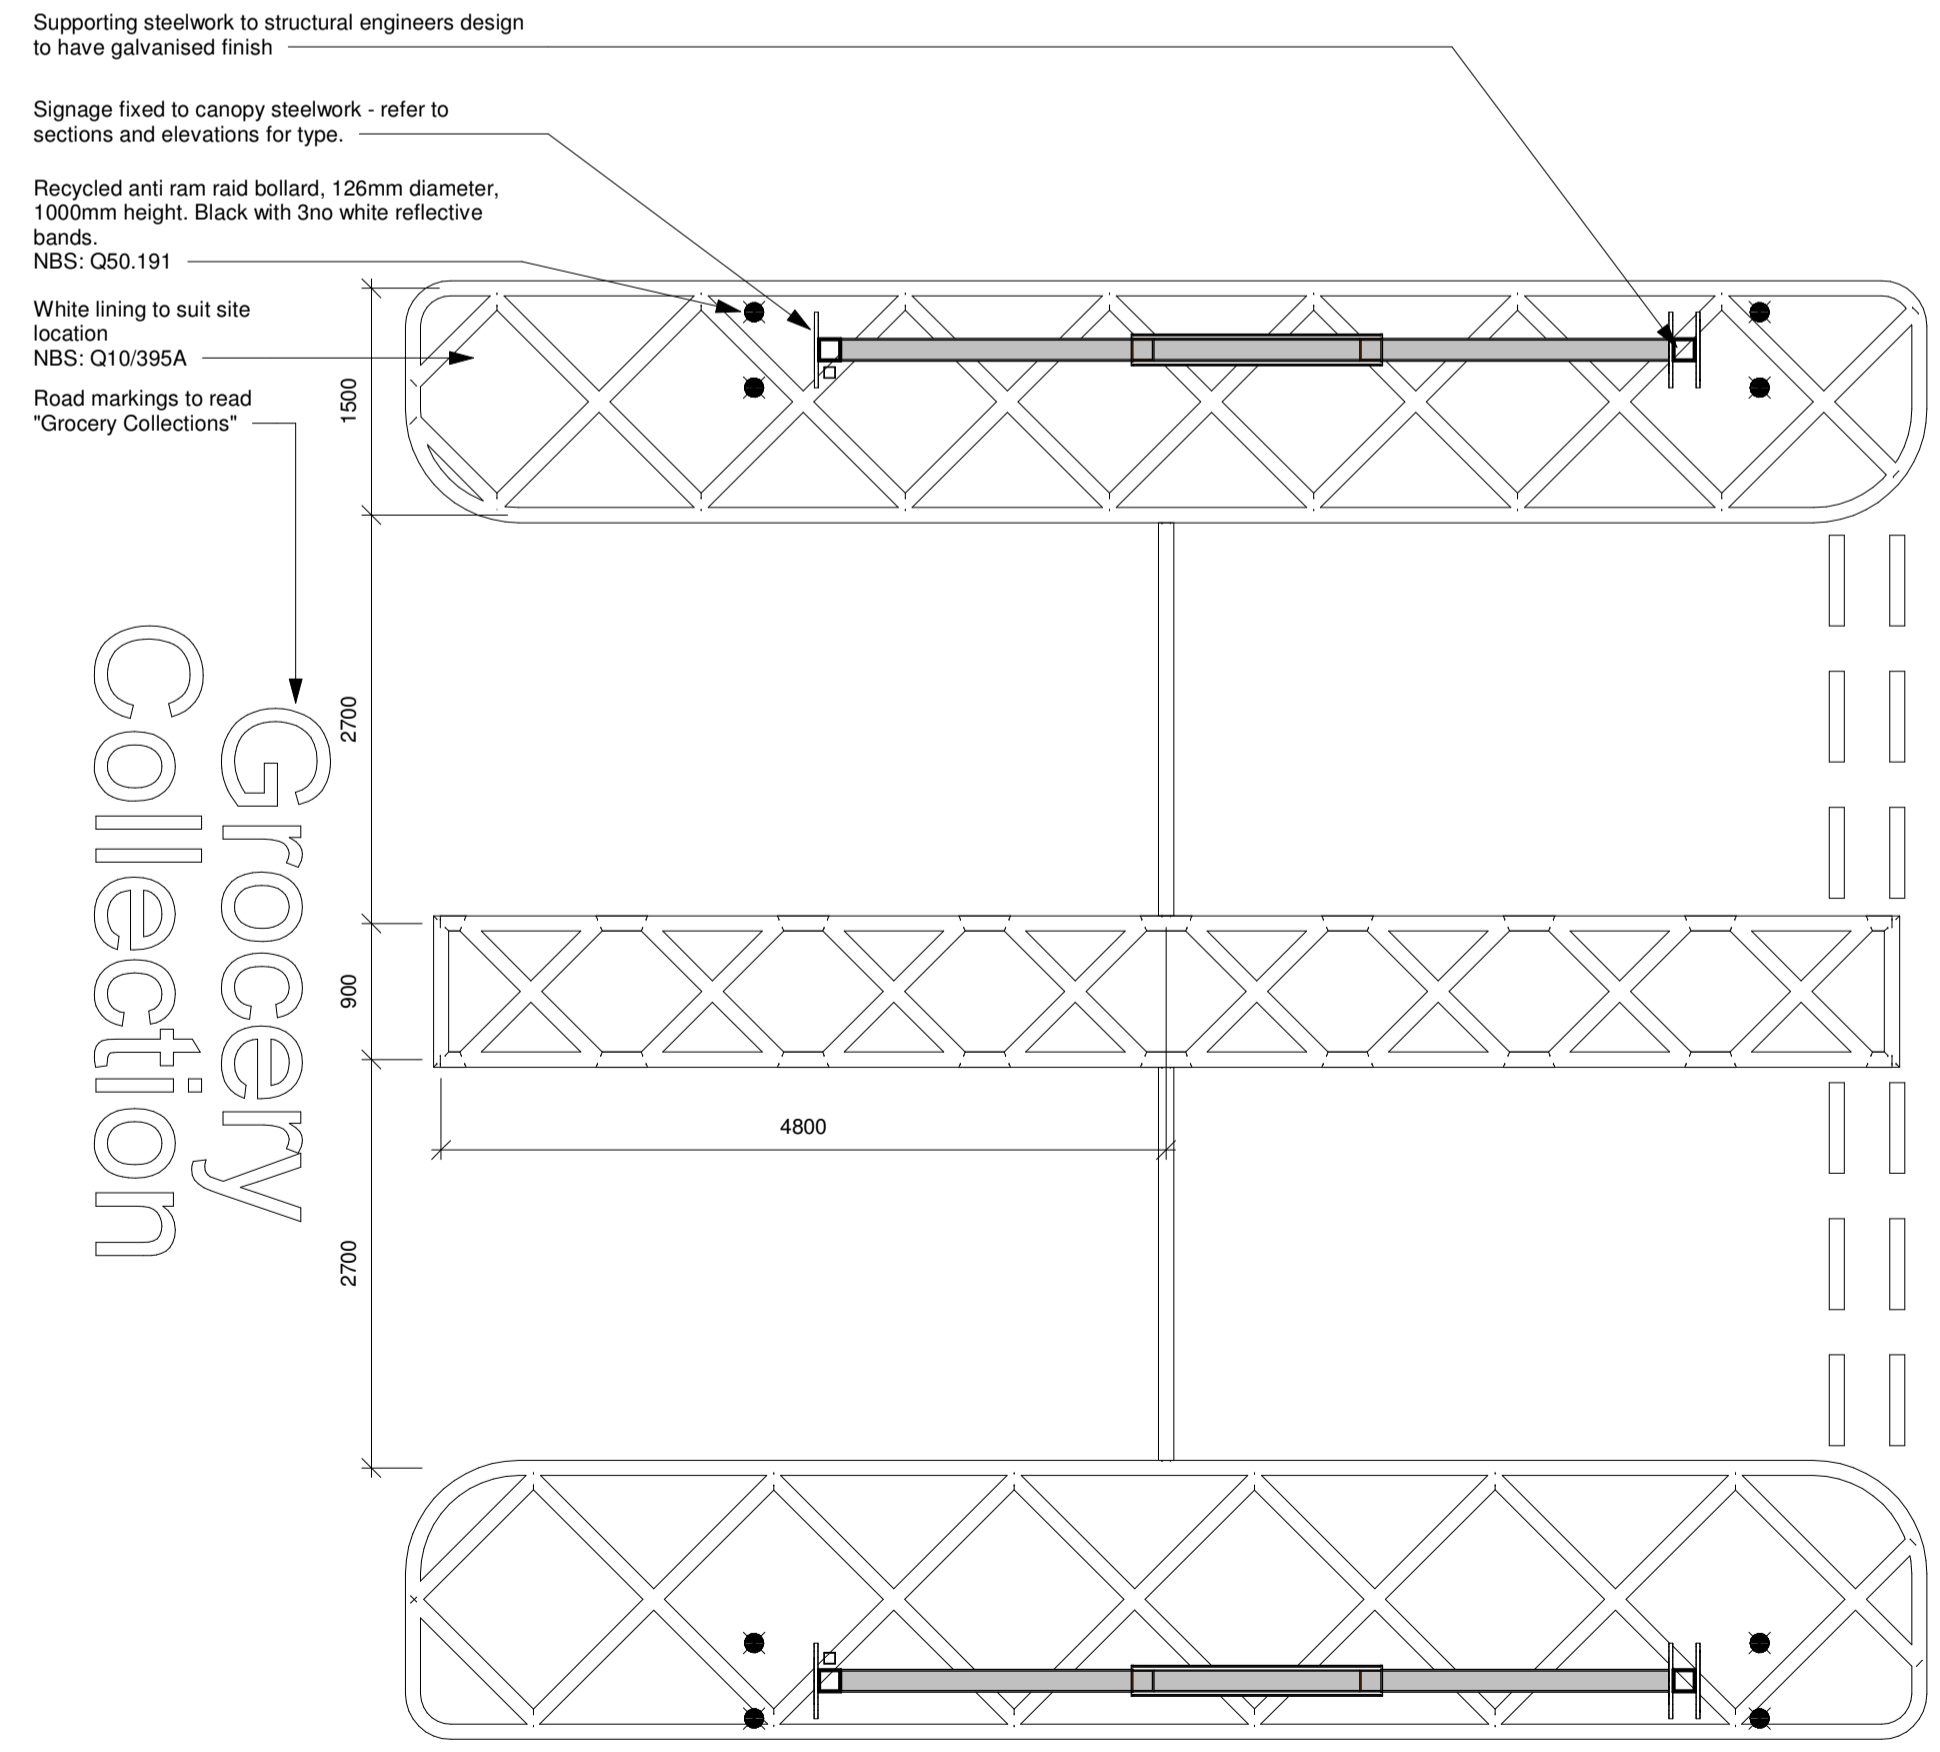

Canopy Layout Plan
1 : 50

Project:
Proposed Relocation of Grocery Collection Canopy,
at ASDA Grangemouth

Client:
ASDA Stores Ltd



Title:
Proposed Grocery Collection Canopy Plans &
Elevations

Document Reference

Identification / Location	Revision	Issue Date	Volume	Location / Level	Scale	Sheet / Total	Drawing Number
11958 - HFM - ZZ - XX - DR - A - P(-)	0004						

Drawing Status:
Planning

Scale: 1 : 50 - A1

Date: December 2020

Do not scale this drawing.

Ordnance Survey material is reproduced with the permission of the controller of her Majesty's Stationery Office Crown Copyright reserved.

The copyright of this drawing subsists in Halliday Fraser Munro Ltd.