

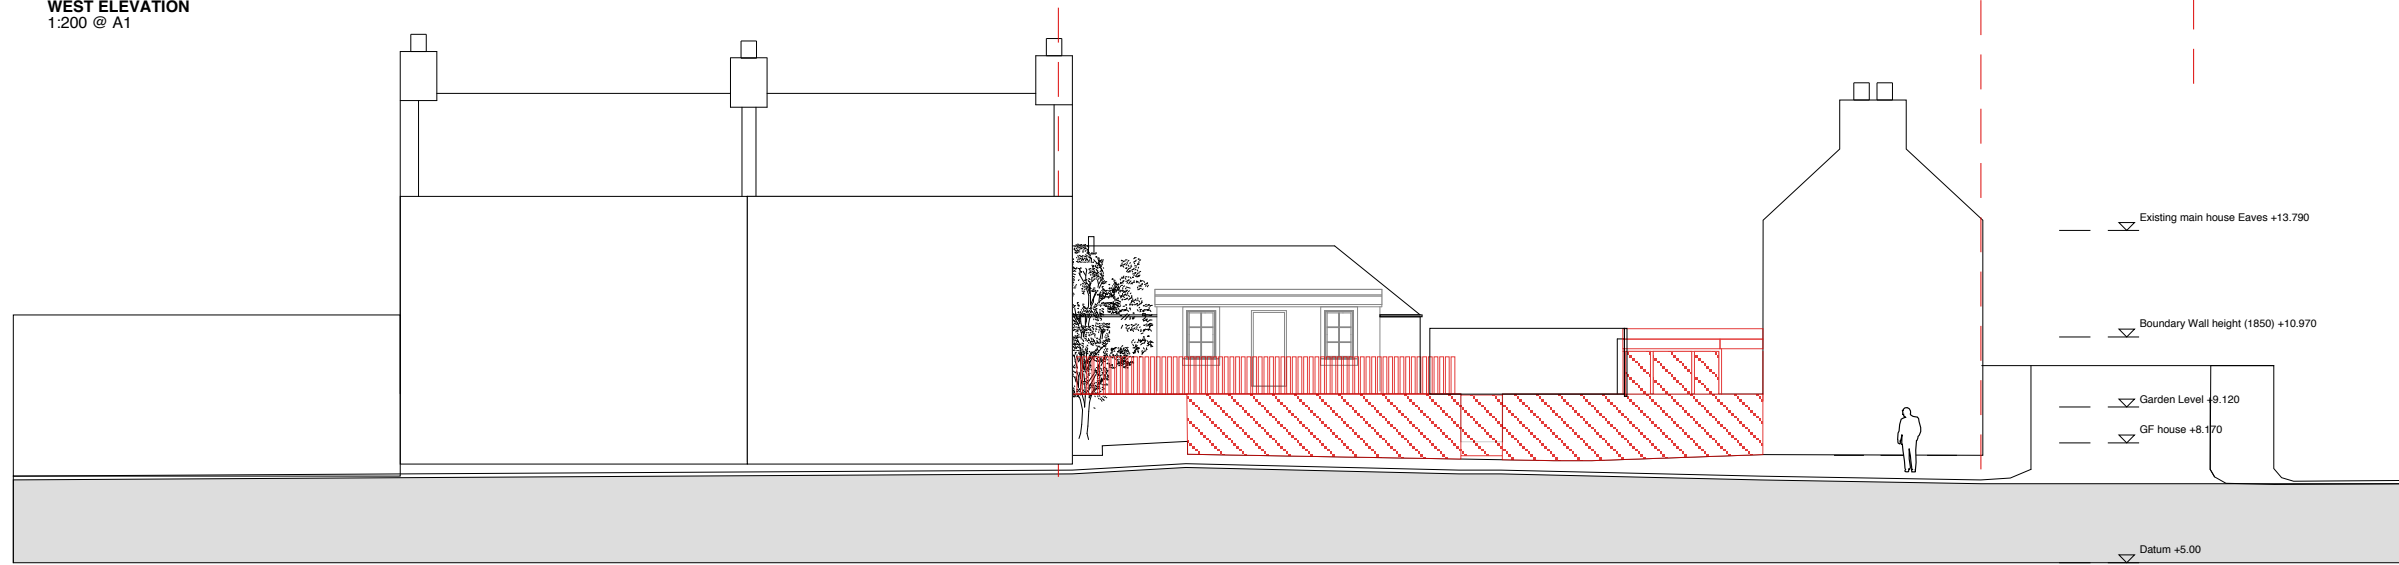


WEST ELEVATION
1:200 @ A1

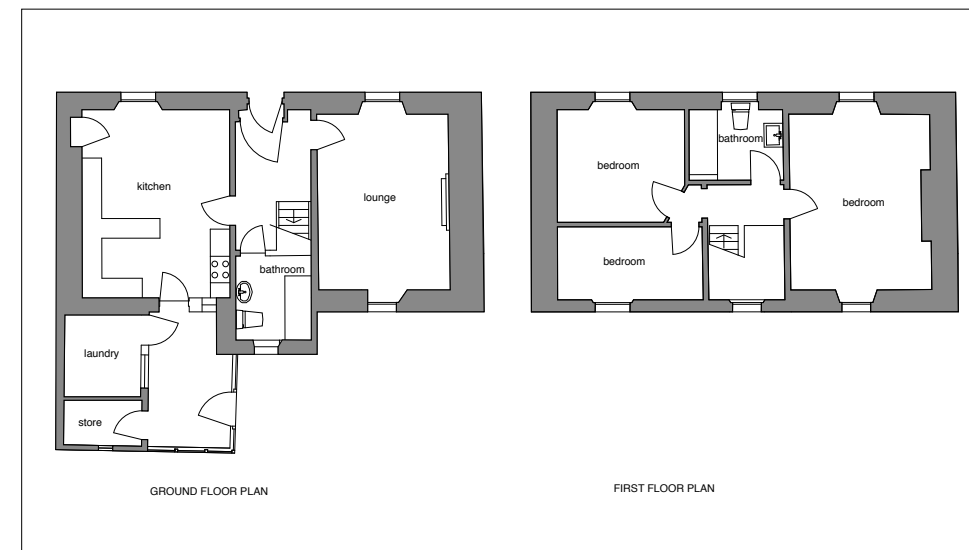

SOUTH ELEVATION
1:200 @ A1

 

Revision - Date Description

Ferry Lodge, Ferry Road, Elie, KY9 1AJ

Title: **Location Plan**

Status: **PLANNING**

Drwg no: **637-PL-LOC-01**

Scale: **1:200@A1**

Drawn By: **JS**

1st issue: **22.10.10**

ROXBURGH | McEWAN ARCHITECTS

© ROXBURGH McEWAN ARCHITECTS T: 0131 229 3766 E: info@roxburghmcewan.co.uk
42 Forbes Road Edinburgh EH10 4ED F: 0131 229 3811 W: www.roxburghmcewan.co.uk