


**SOUTH ELEVATION**  
1:200 @ A1


proposed rough coursed stone wall - stone to match existing gable  
proposed new solid oak gate



**SECTION AA**  
1:200 @ A1

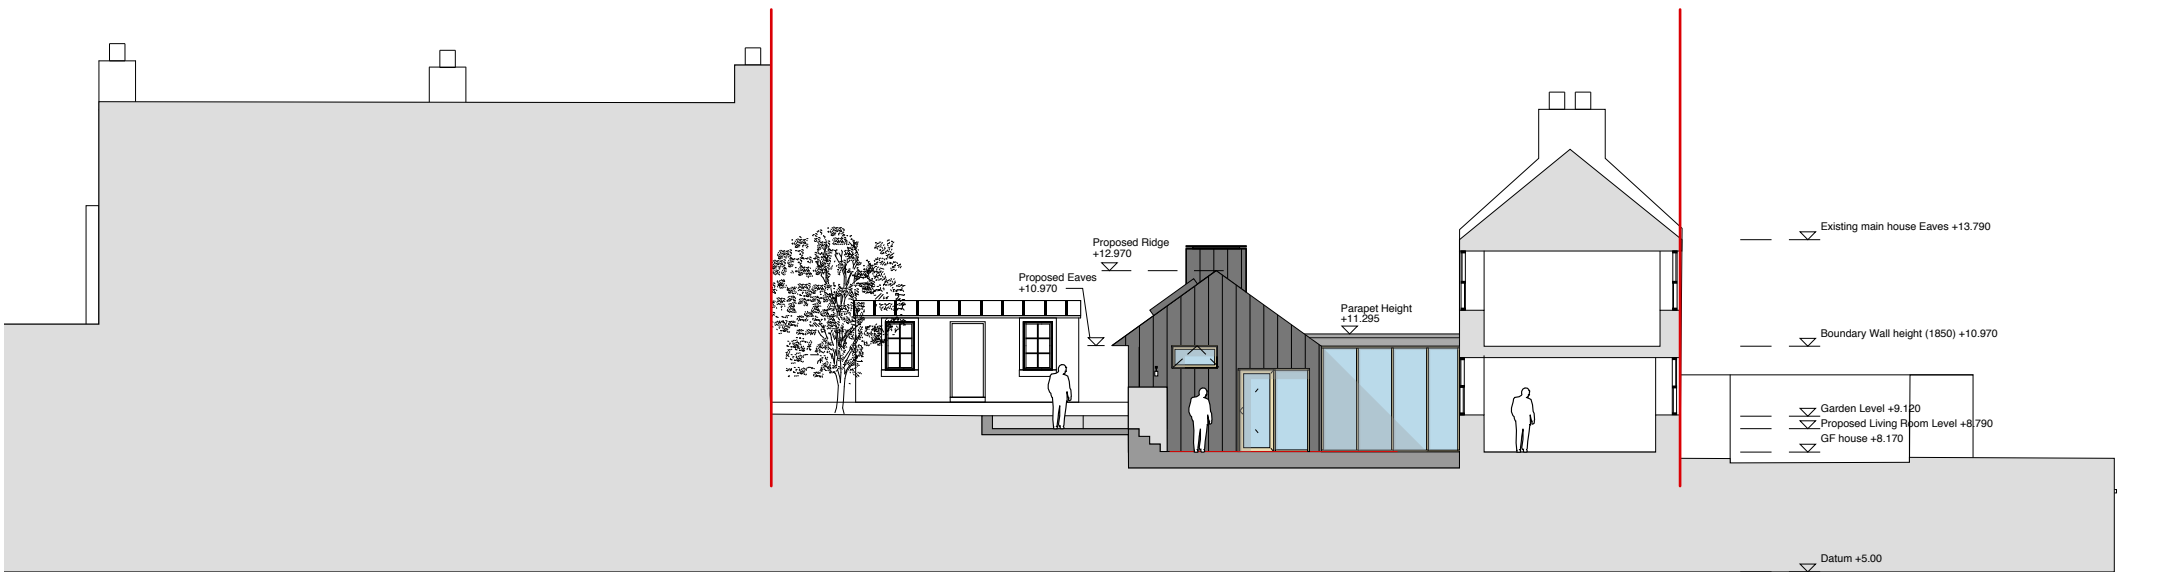


**SECTION BB**  
1:200 @ A1

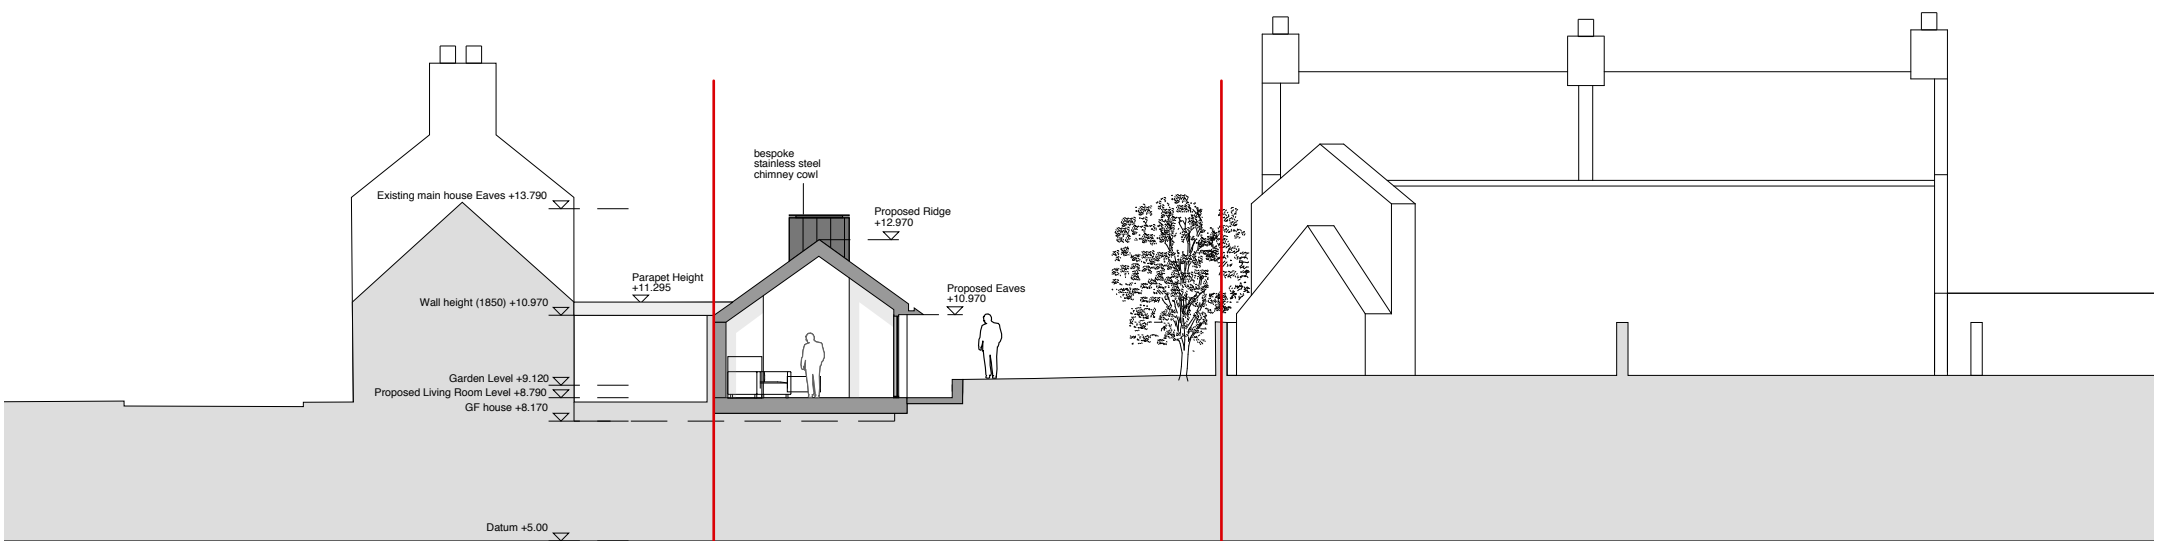

**SECTION CC**  
1:200 @ A1

- TREATED TIMBER FRAME GLAZING - OSMO OIL FINISH TO BE CONFIRMED.
- NEW ROUGH-CUT RANDOM COURSED STONE (TO MATCH EXISTING HOUSE)
- NEW ANTHRACITE STANDING BEAM ZINC ROOFING/CLADDING
- PROPOSED ADDITIONS AND RENOVATIONS

 

Revision - Date Description

Ferry Lodge, Ferry Road, Elie, KY9 1AJ

Title: SECTIONS/ELEVATIONS PLAN

Status: PLANNING

Drawn By: JS

Drwg no: 641-P-GA-02

Scale: 1:200@A1

1st issue: 22.10.20

**ROXBURGH McEWAN ARCHITECTS**

©ROXBURGH McEWAN ARCHITECTS T: 0131 229 3766 E: info@roxburghmcewan.co.uk  
42 Forbes Road Edinburgh EH10 4ED F: 0131 229 3811 W: www.roxburghmcewan.co.uk