



SOUTH ELEVATION.

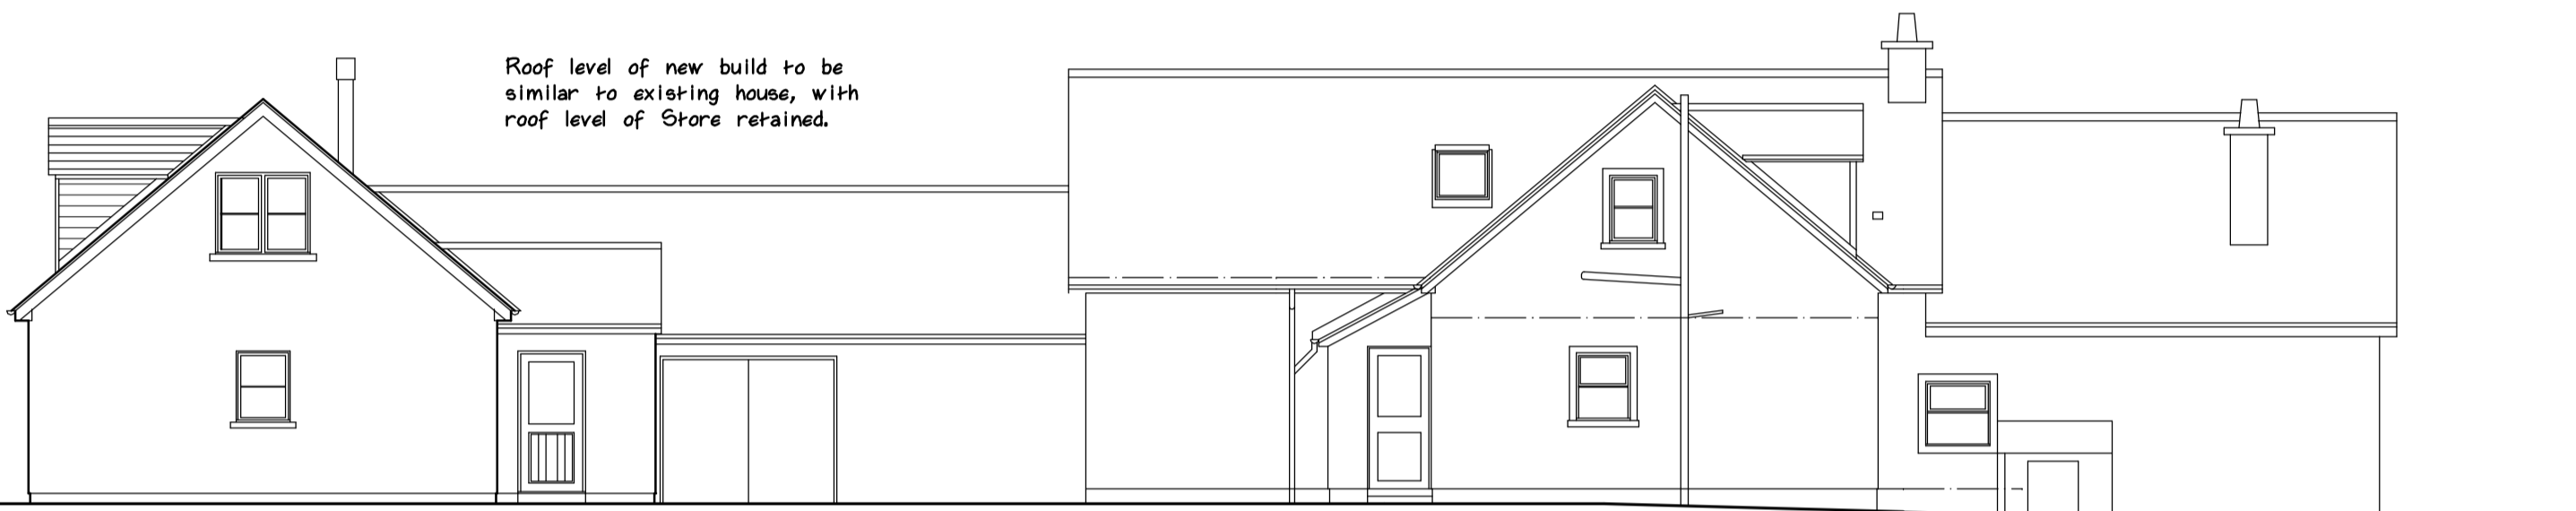


EAST ELEVATION.

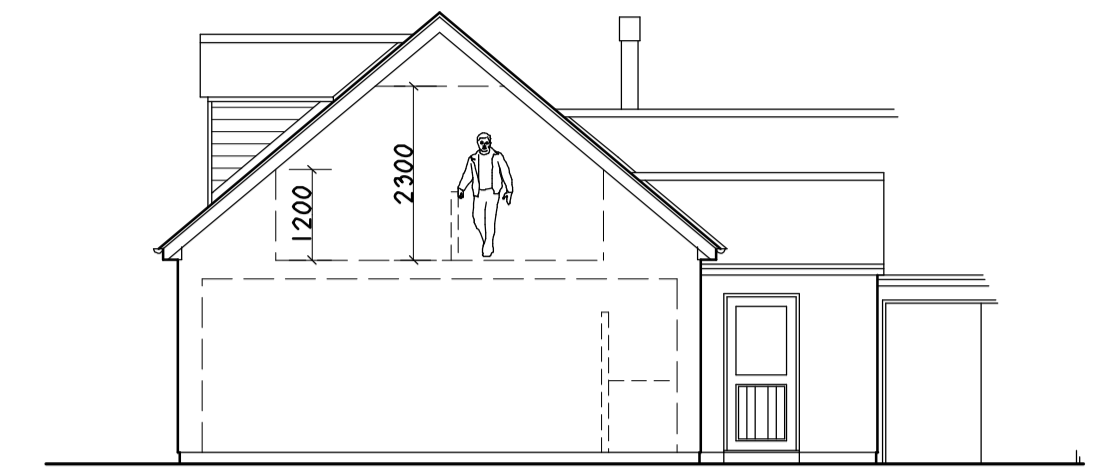


NORTH ELEVATION.



WEST ELEVATION.

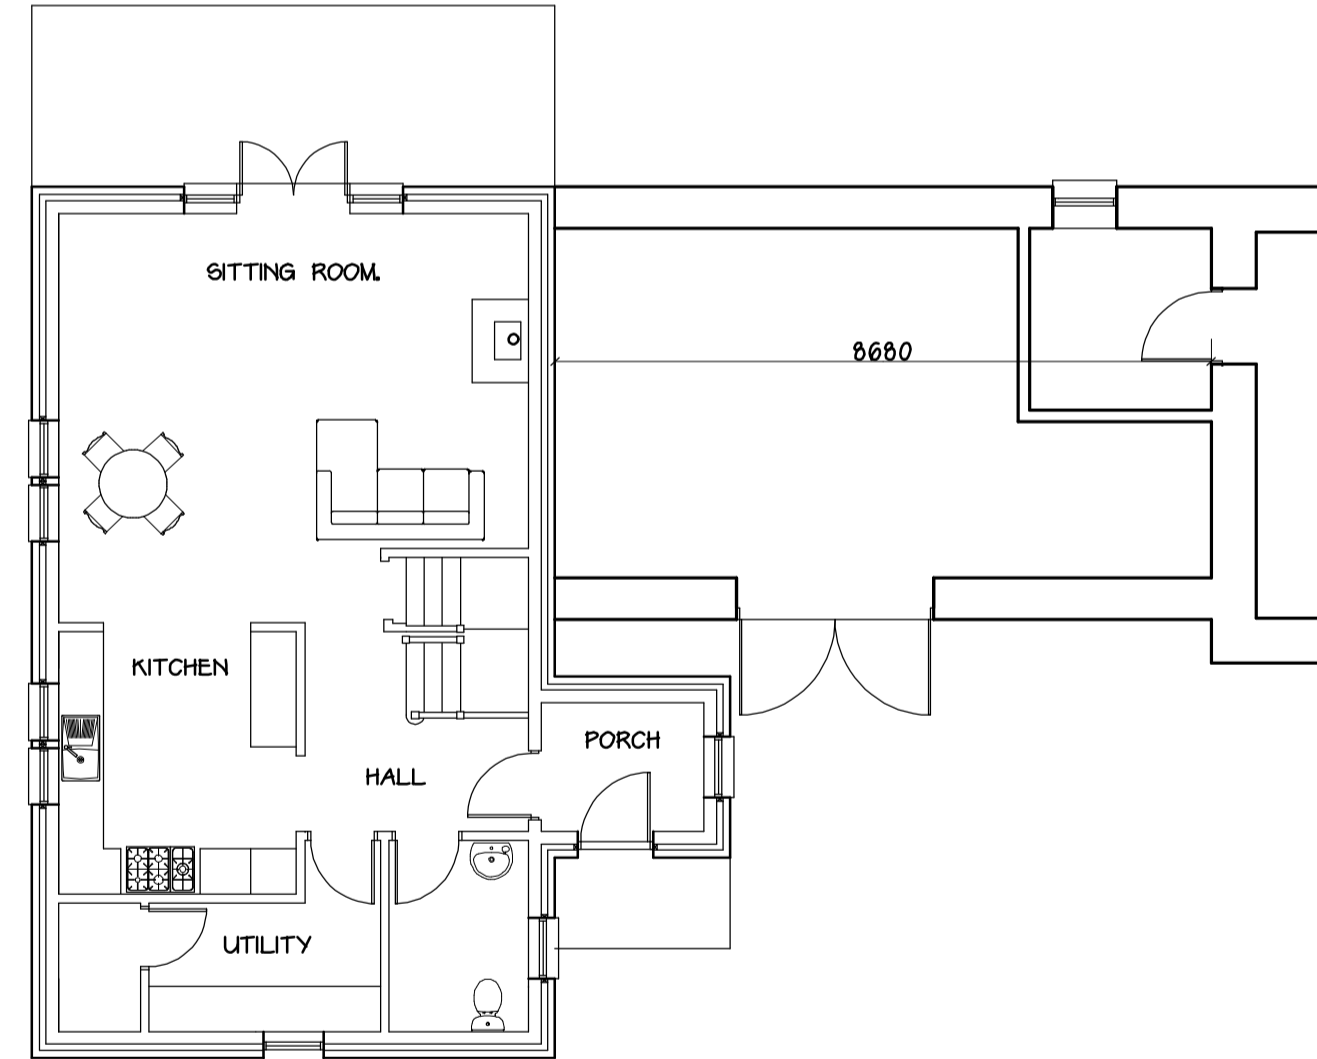

GROUND FLOOR PLAN.

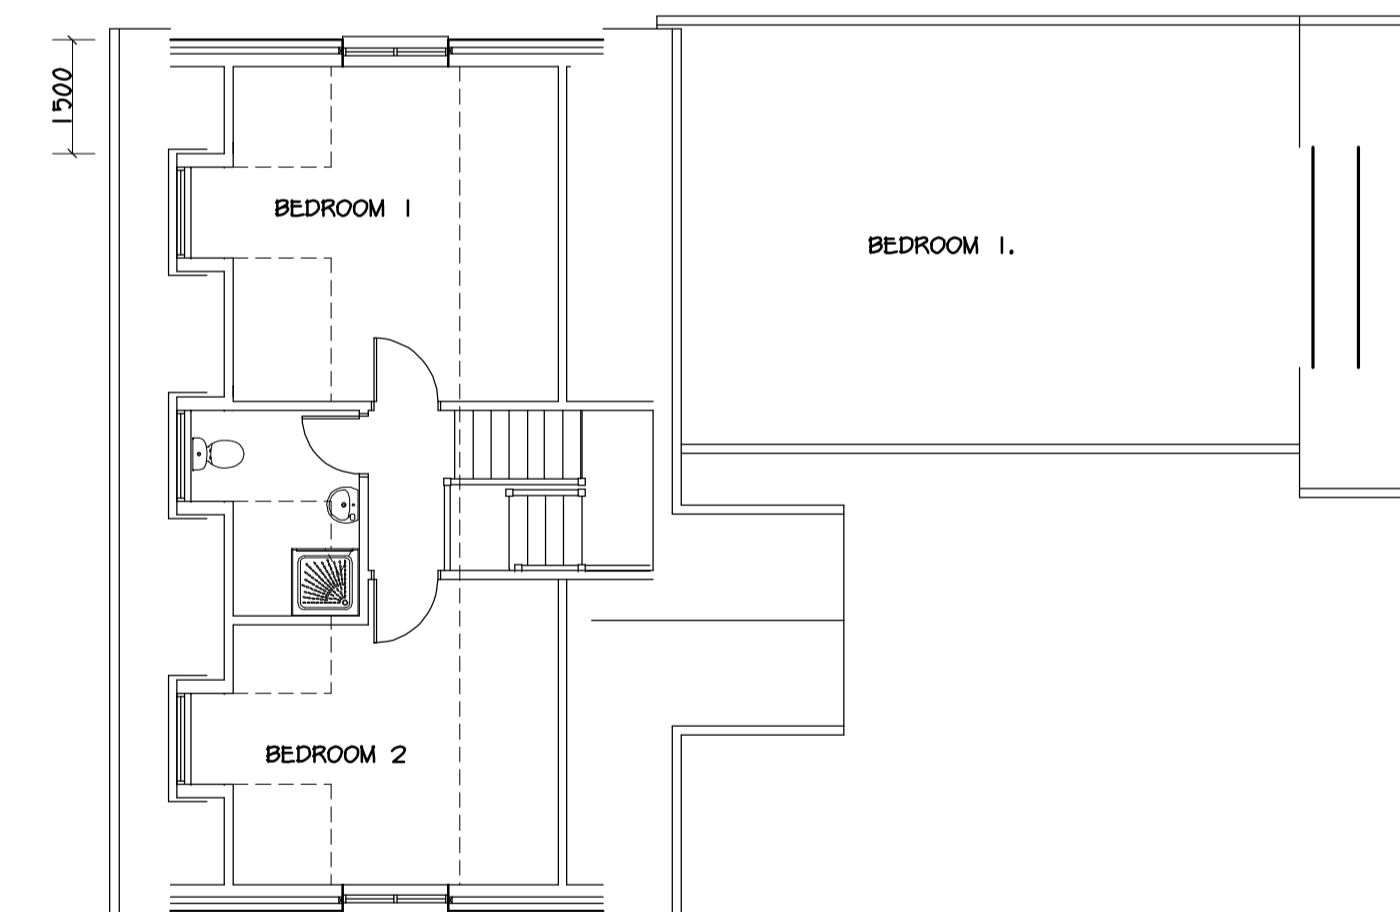

FIRST FLOOR PLAN.

	ARCHITECTURAL DESIGN SERVICES Bellevue, Majish, Brodich, Isle of Arran KA27 8BX. Tel: 01770 302545/07712061903. email: jannickear75@yahoo.co.uk	PROJECT: PROPOSED REPLACEMENT OF BYRE WITH DWELLING HOUSE AT BROOMBRAE, BLACKWATERFOOT.	
		DRAWING: FLOOR PLANS AND ELEVATION AS PROPOSED.	
		scale 1:100.	date January 2021.
	This is a true copy of the plans referred to in the application dated 12.1.2021, signed J. McKean.		Any discrepancies or conflicts between the plans and on-site conditions in respect of the layout, specification or dimensions to be brought to the attention of Architectural Design Services prior to commencement of work.