




Existing West Elevation

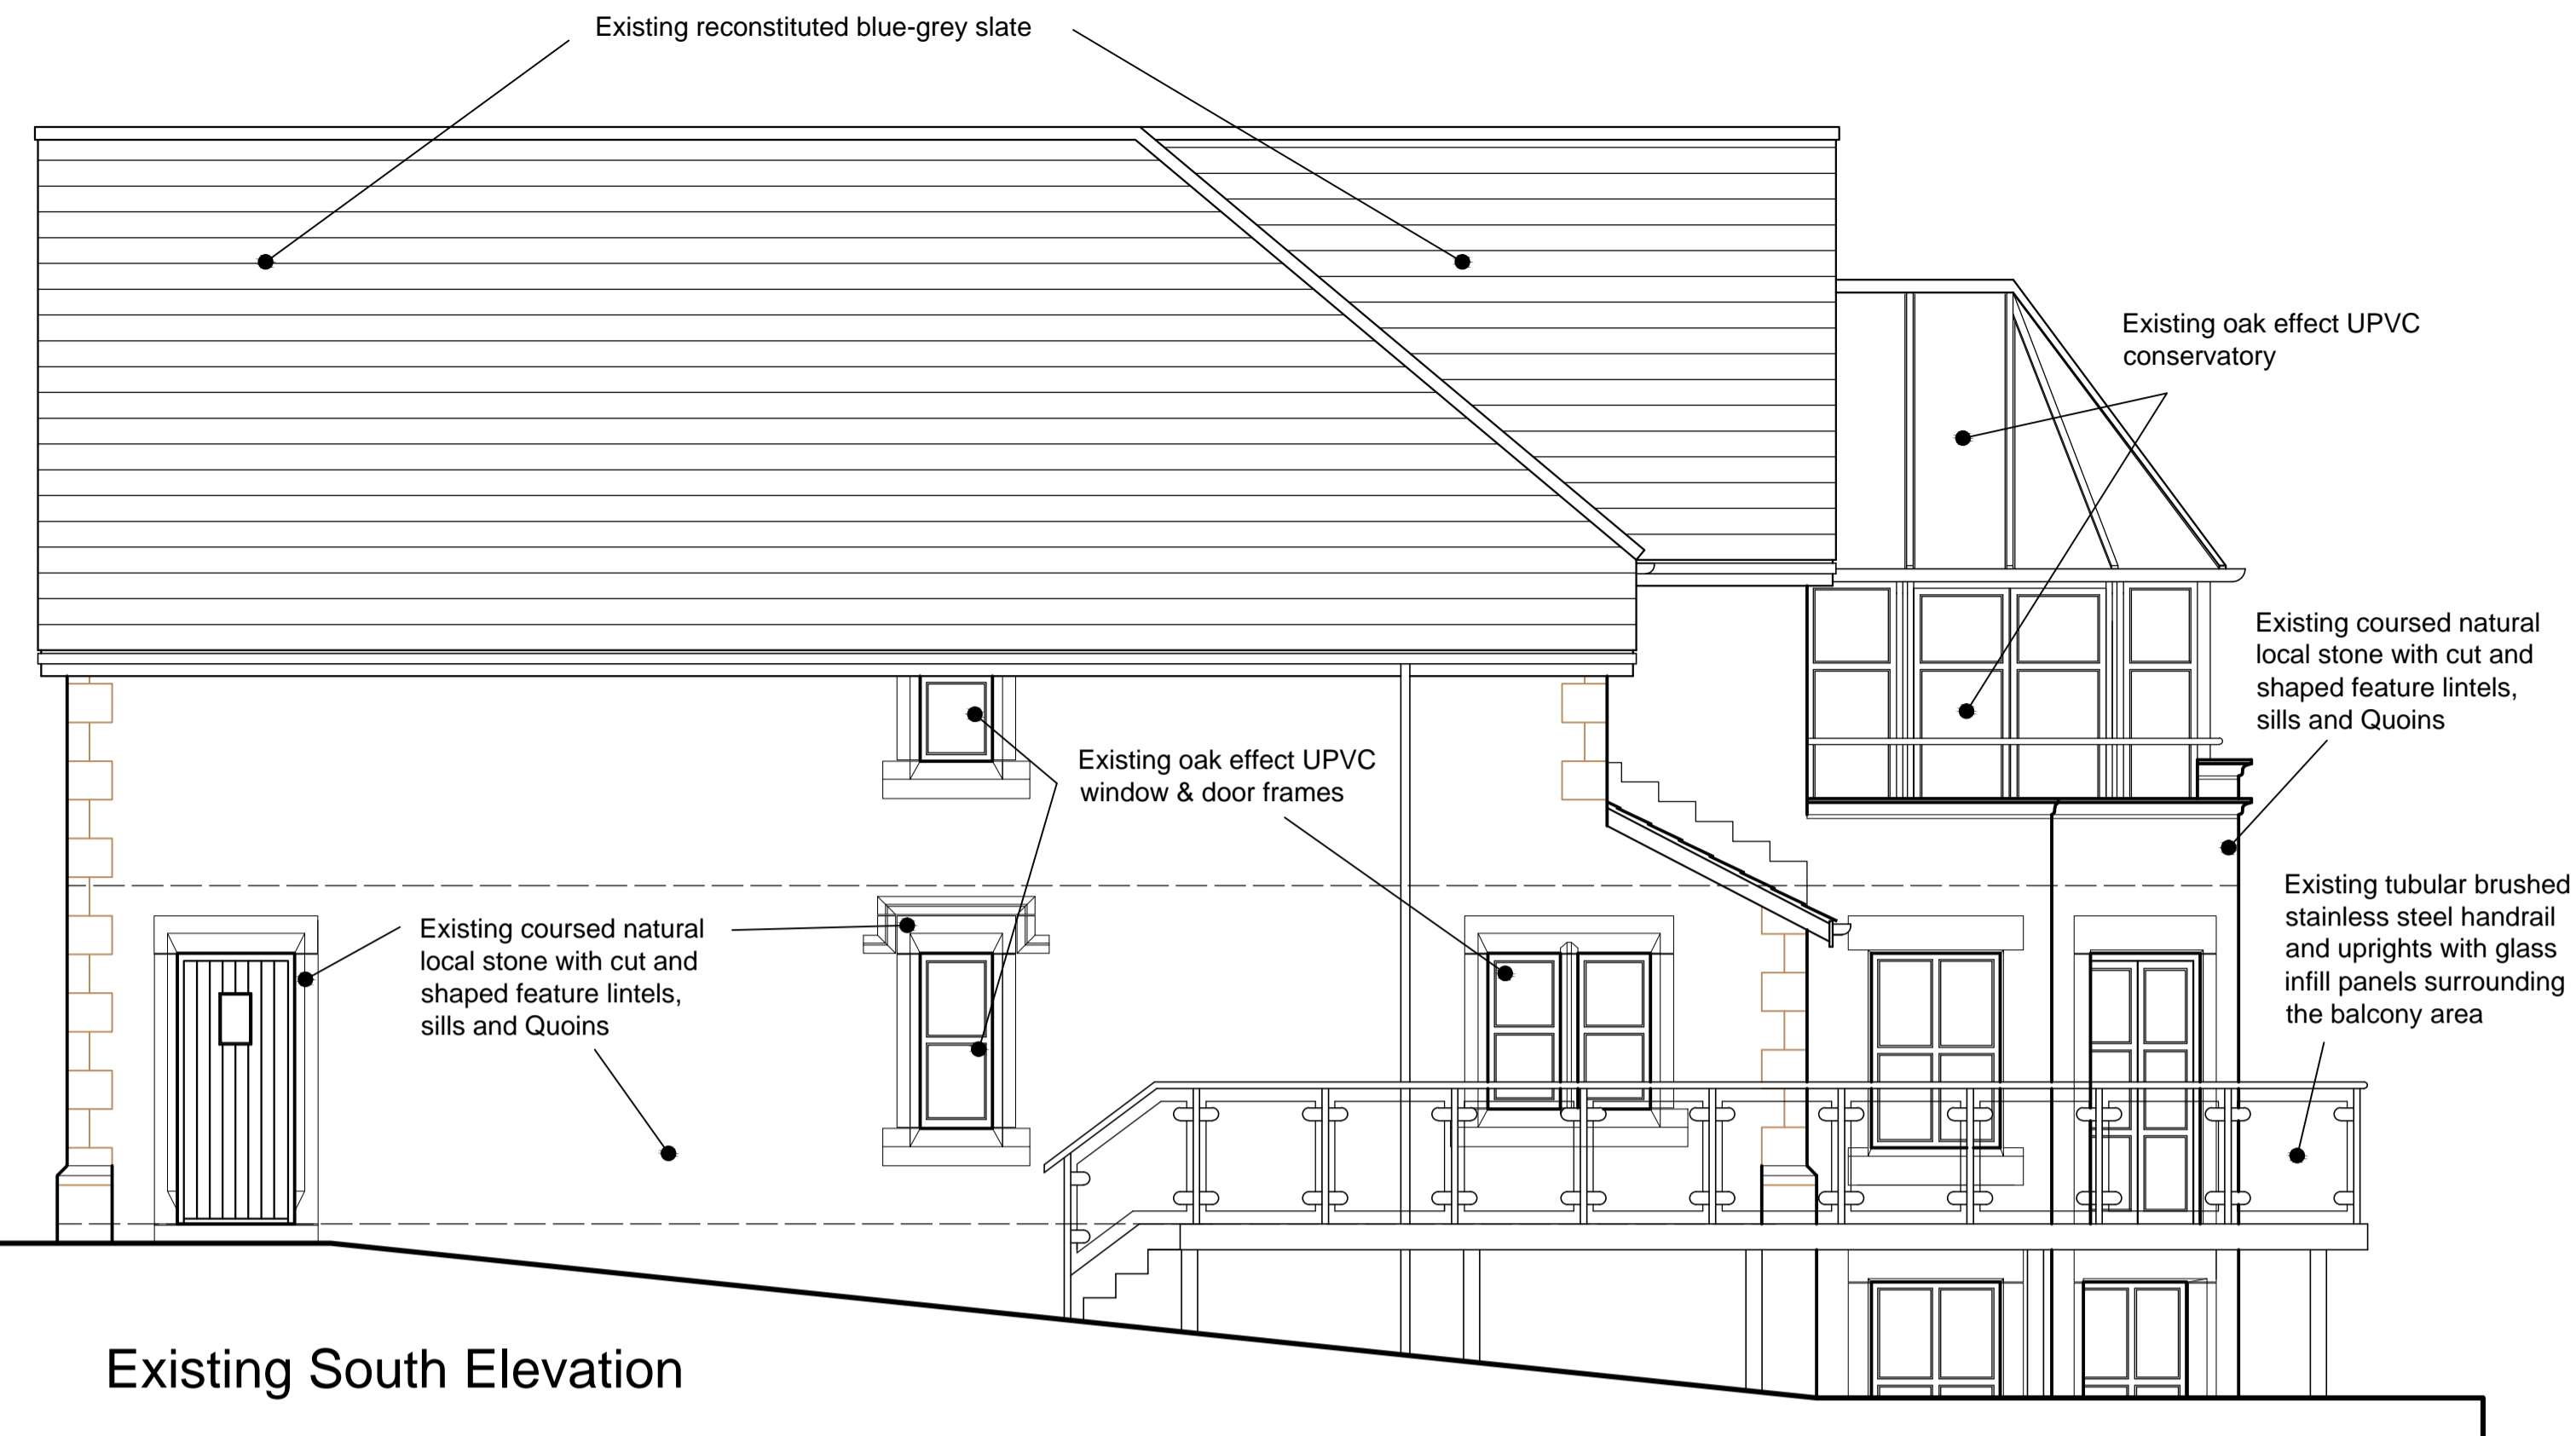


Existing South Elevation



Existing East Elevation



Existing North Elevation

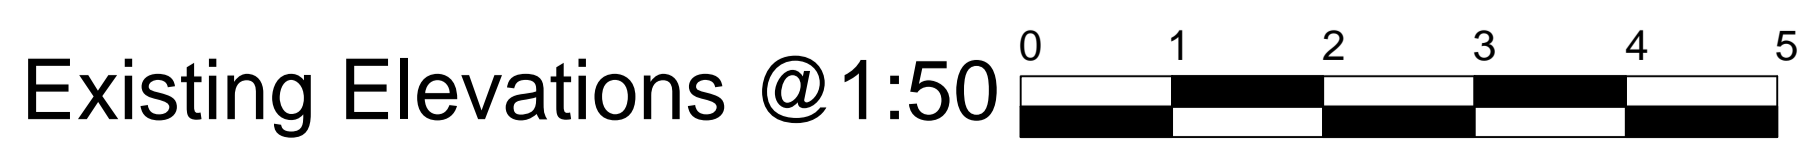

NOTES

- This drawing is copyright. No unauthorised copying of drawing without the express permission of the architect.
- Do not scale from prints. Use figure dimensions only.
- Contractors to check all dimensions on site prior to commencement of works.
- All works to be carried out in accordance with current statutory Health and Safety Regulations.
- This drawing is to be read in conjunction with all relevant consultants' and / or specialists' drawings / documents and any discrepancies or variations are to be notified to the architect before affected work commences.

| REV. | AMENDMENTS | DATE |
|-------|------------------------|----------|
| Rev A | Additional notes added | 20-06-03 |

| | |
|-----------|---|
| Project | ALTERATIONS TO: FOREST HOUSE, 12 COLLEGE LANE ROSSENDALE BB4 7LA |
| Drawing | EXISTING ELEVATIONS |
| Client | MR & MRS C. COUPER |
| Dwn. By | NP |
| Scale | 1:100 @ A1 |
| Drg. No. | 19-04-06-A |
| Drg. Size | A1 |
| Date | DECEMBER 2019 |

PDP
 Peel Design Partnership Ltd
 Hilsford New Barn Lane Rawtenstall Lancashire B84 6HT
 Tel: 01706218170
 Email: mail@peel designs .co.uk
 Web: www.peel designs .co.uk
 RIBA Chartered Practice 20001293