




- NOTES**
- This drawing is copyright. No unauthorised copying of drawing without the express permission of the architect.
  - Do not scale from prints. Use figure dimensions only.
  - Contractors to check all dimensions on site prior to commencement of works.
  - All works to be carried out in accordance with current statutory Health and Safety Regulations.
  - This drawing is to be read in conjunction with all relevant consultants' and / or specialists' drawings / documents and any discrepancies or variations are to be notified to the architect before affected work commences.
- REV.    AMENDMENTS    DATE

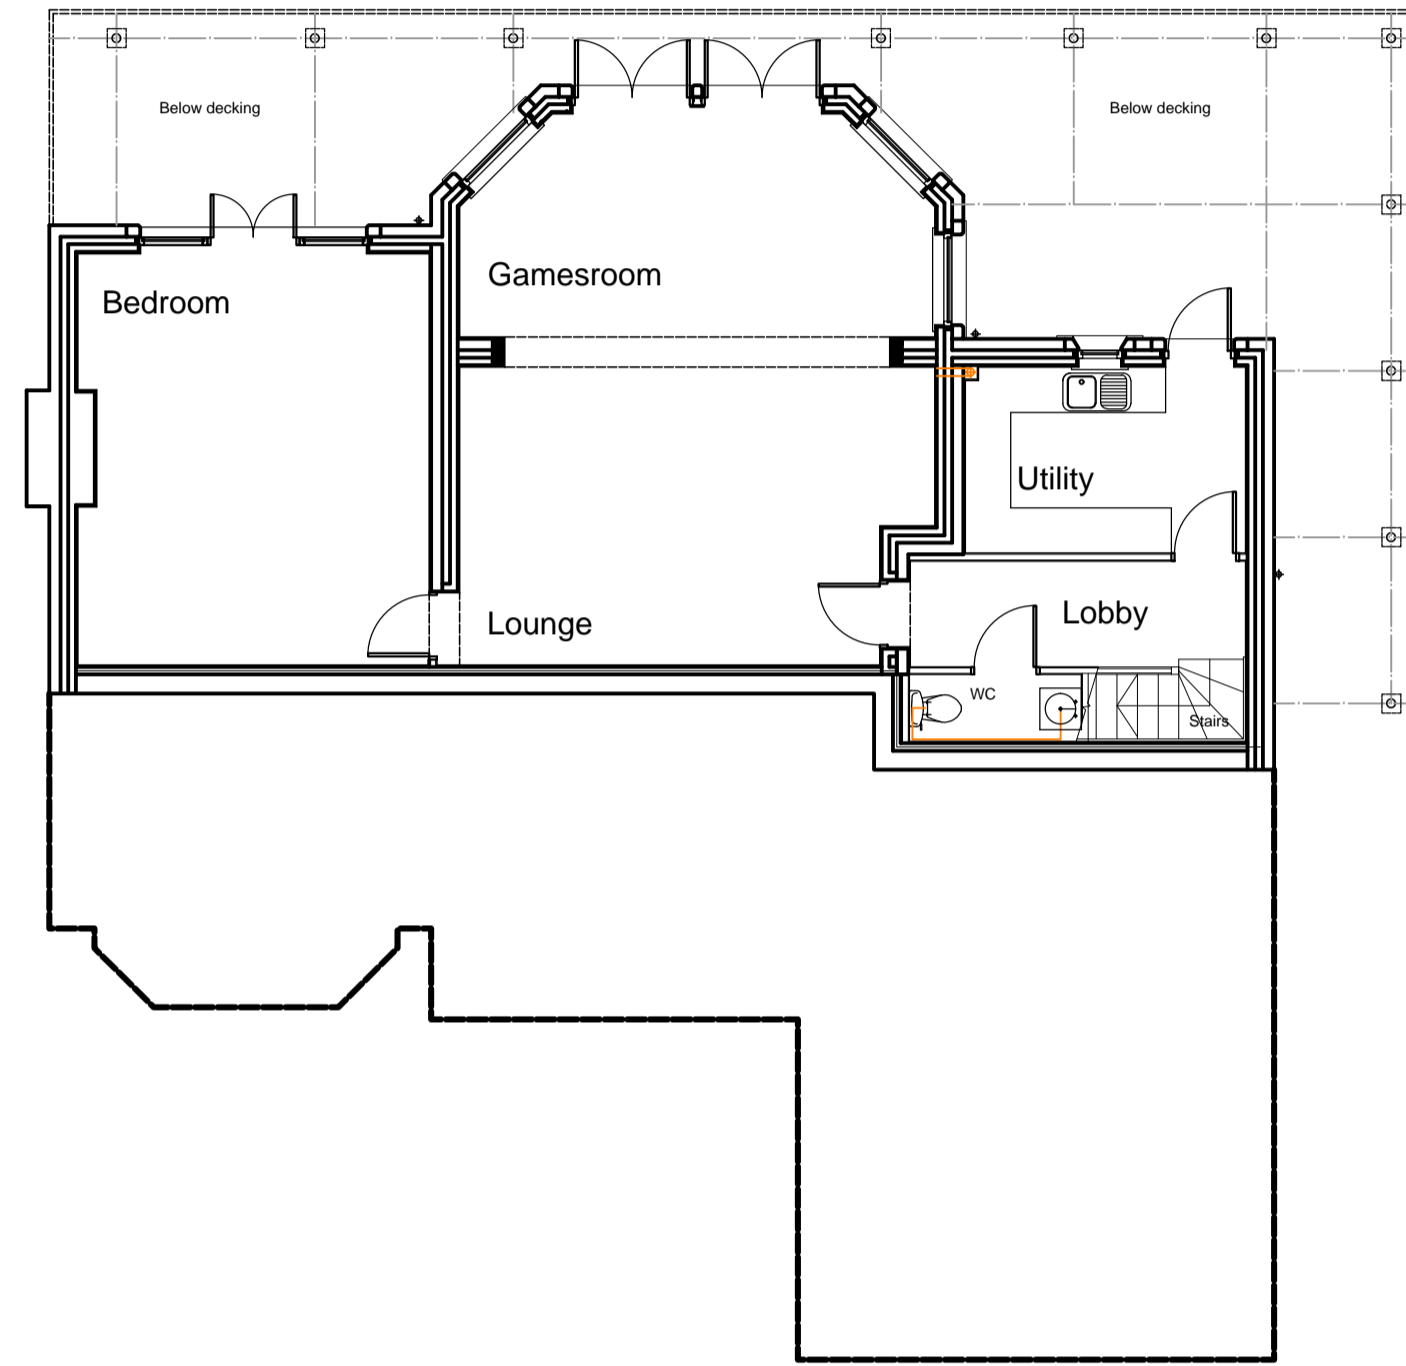

Existing Basement Floor Plan

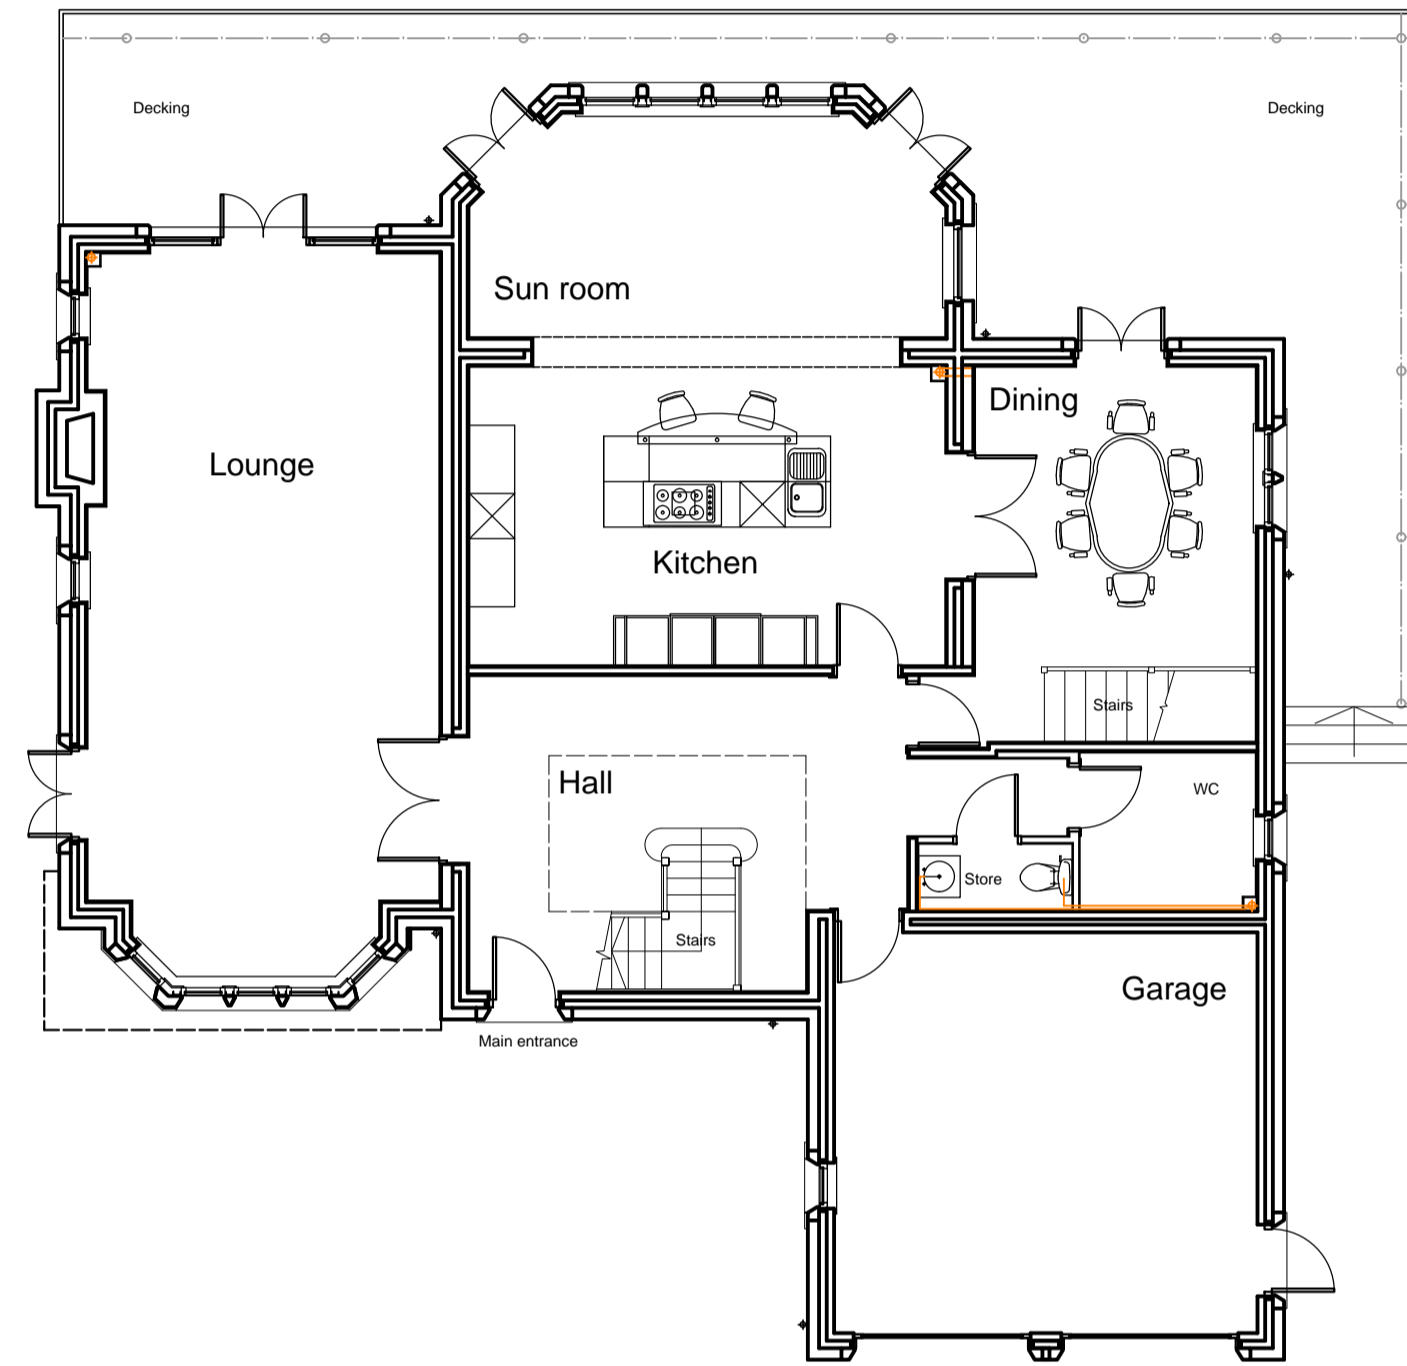

Existing Ground Floor Plan

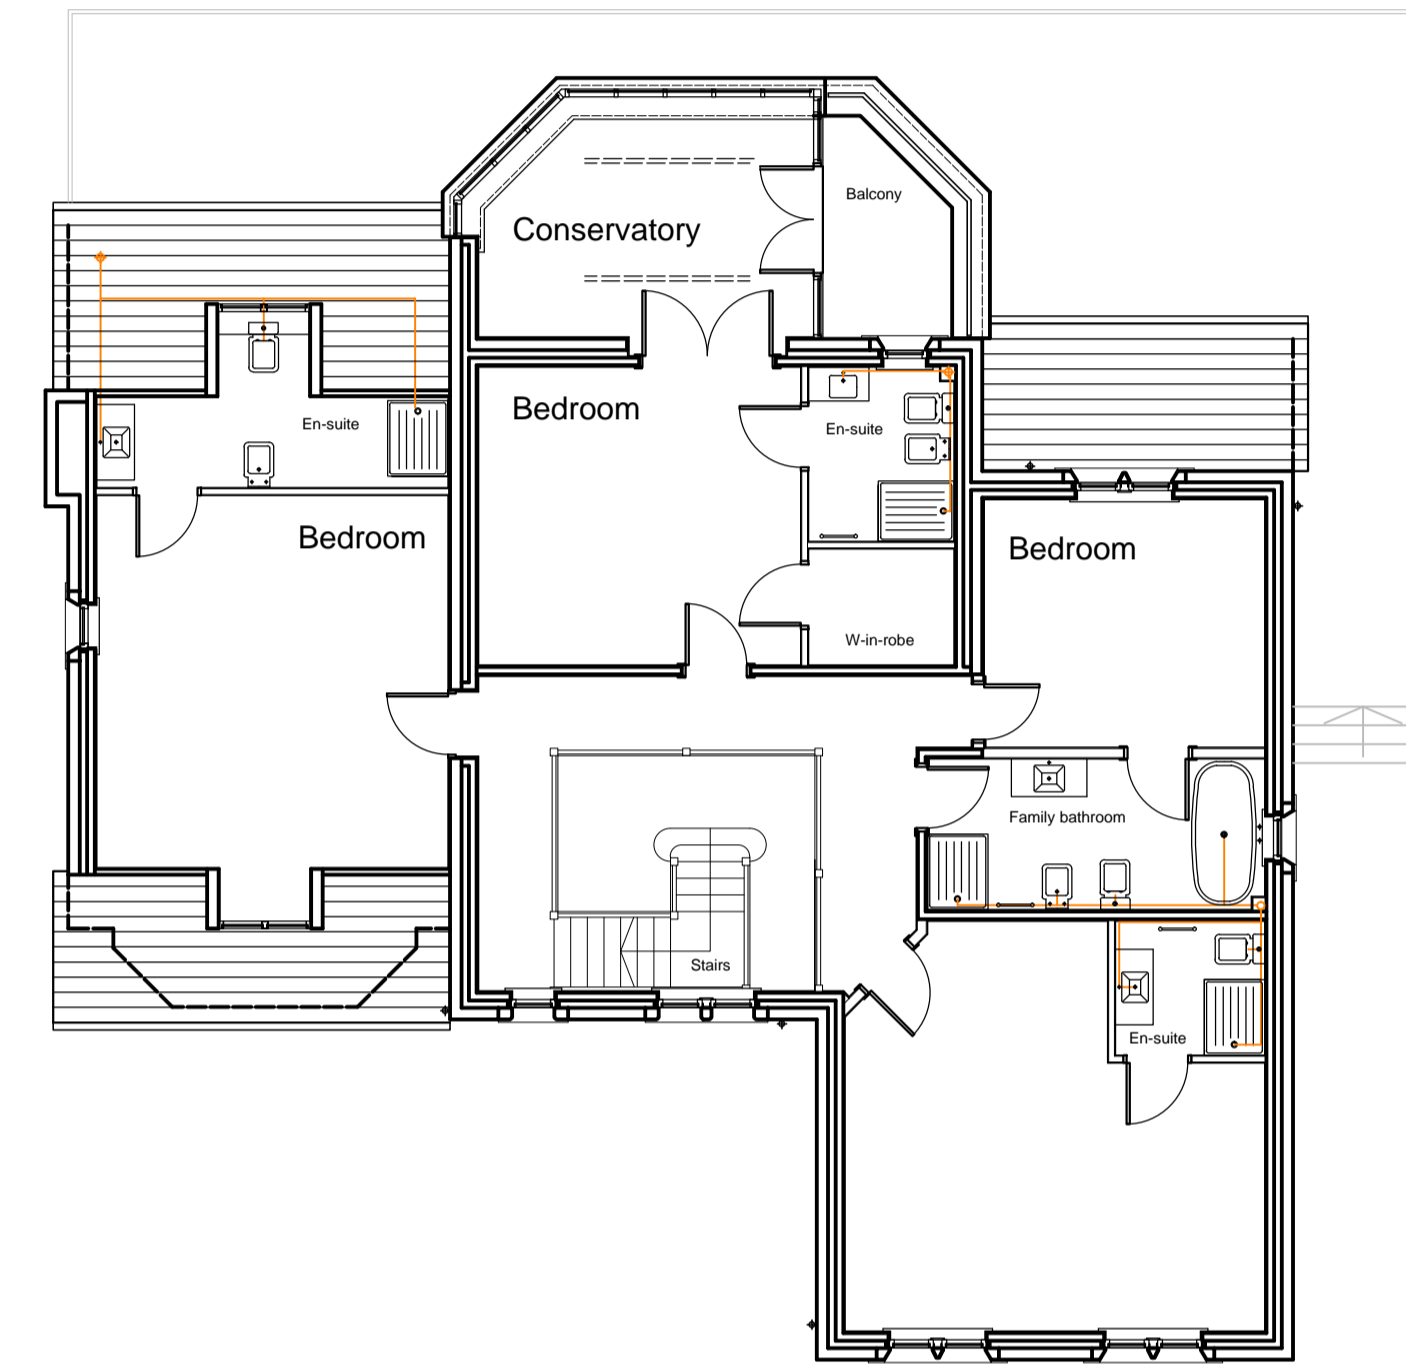

Existing First Floor Plan

Existing Floor Plans @1:100



Project	ALTERATIONS TO: FOREST HOUSE, 12 COLLEGE LANE ROSSENDALE BB4 7LA
Drawing	EXISTING BASEMENT, GROUND & FIRST FLOOR PLANS
Client	MR & MRS C. COUPER
Dwn. By	NP
Scale	1:100 @ A1
Drg. No.	19-04-05
Drg. Size	A1
Date	SEPTEMBER 2019