


Proposed Ground Floor Plan

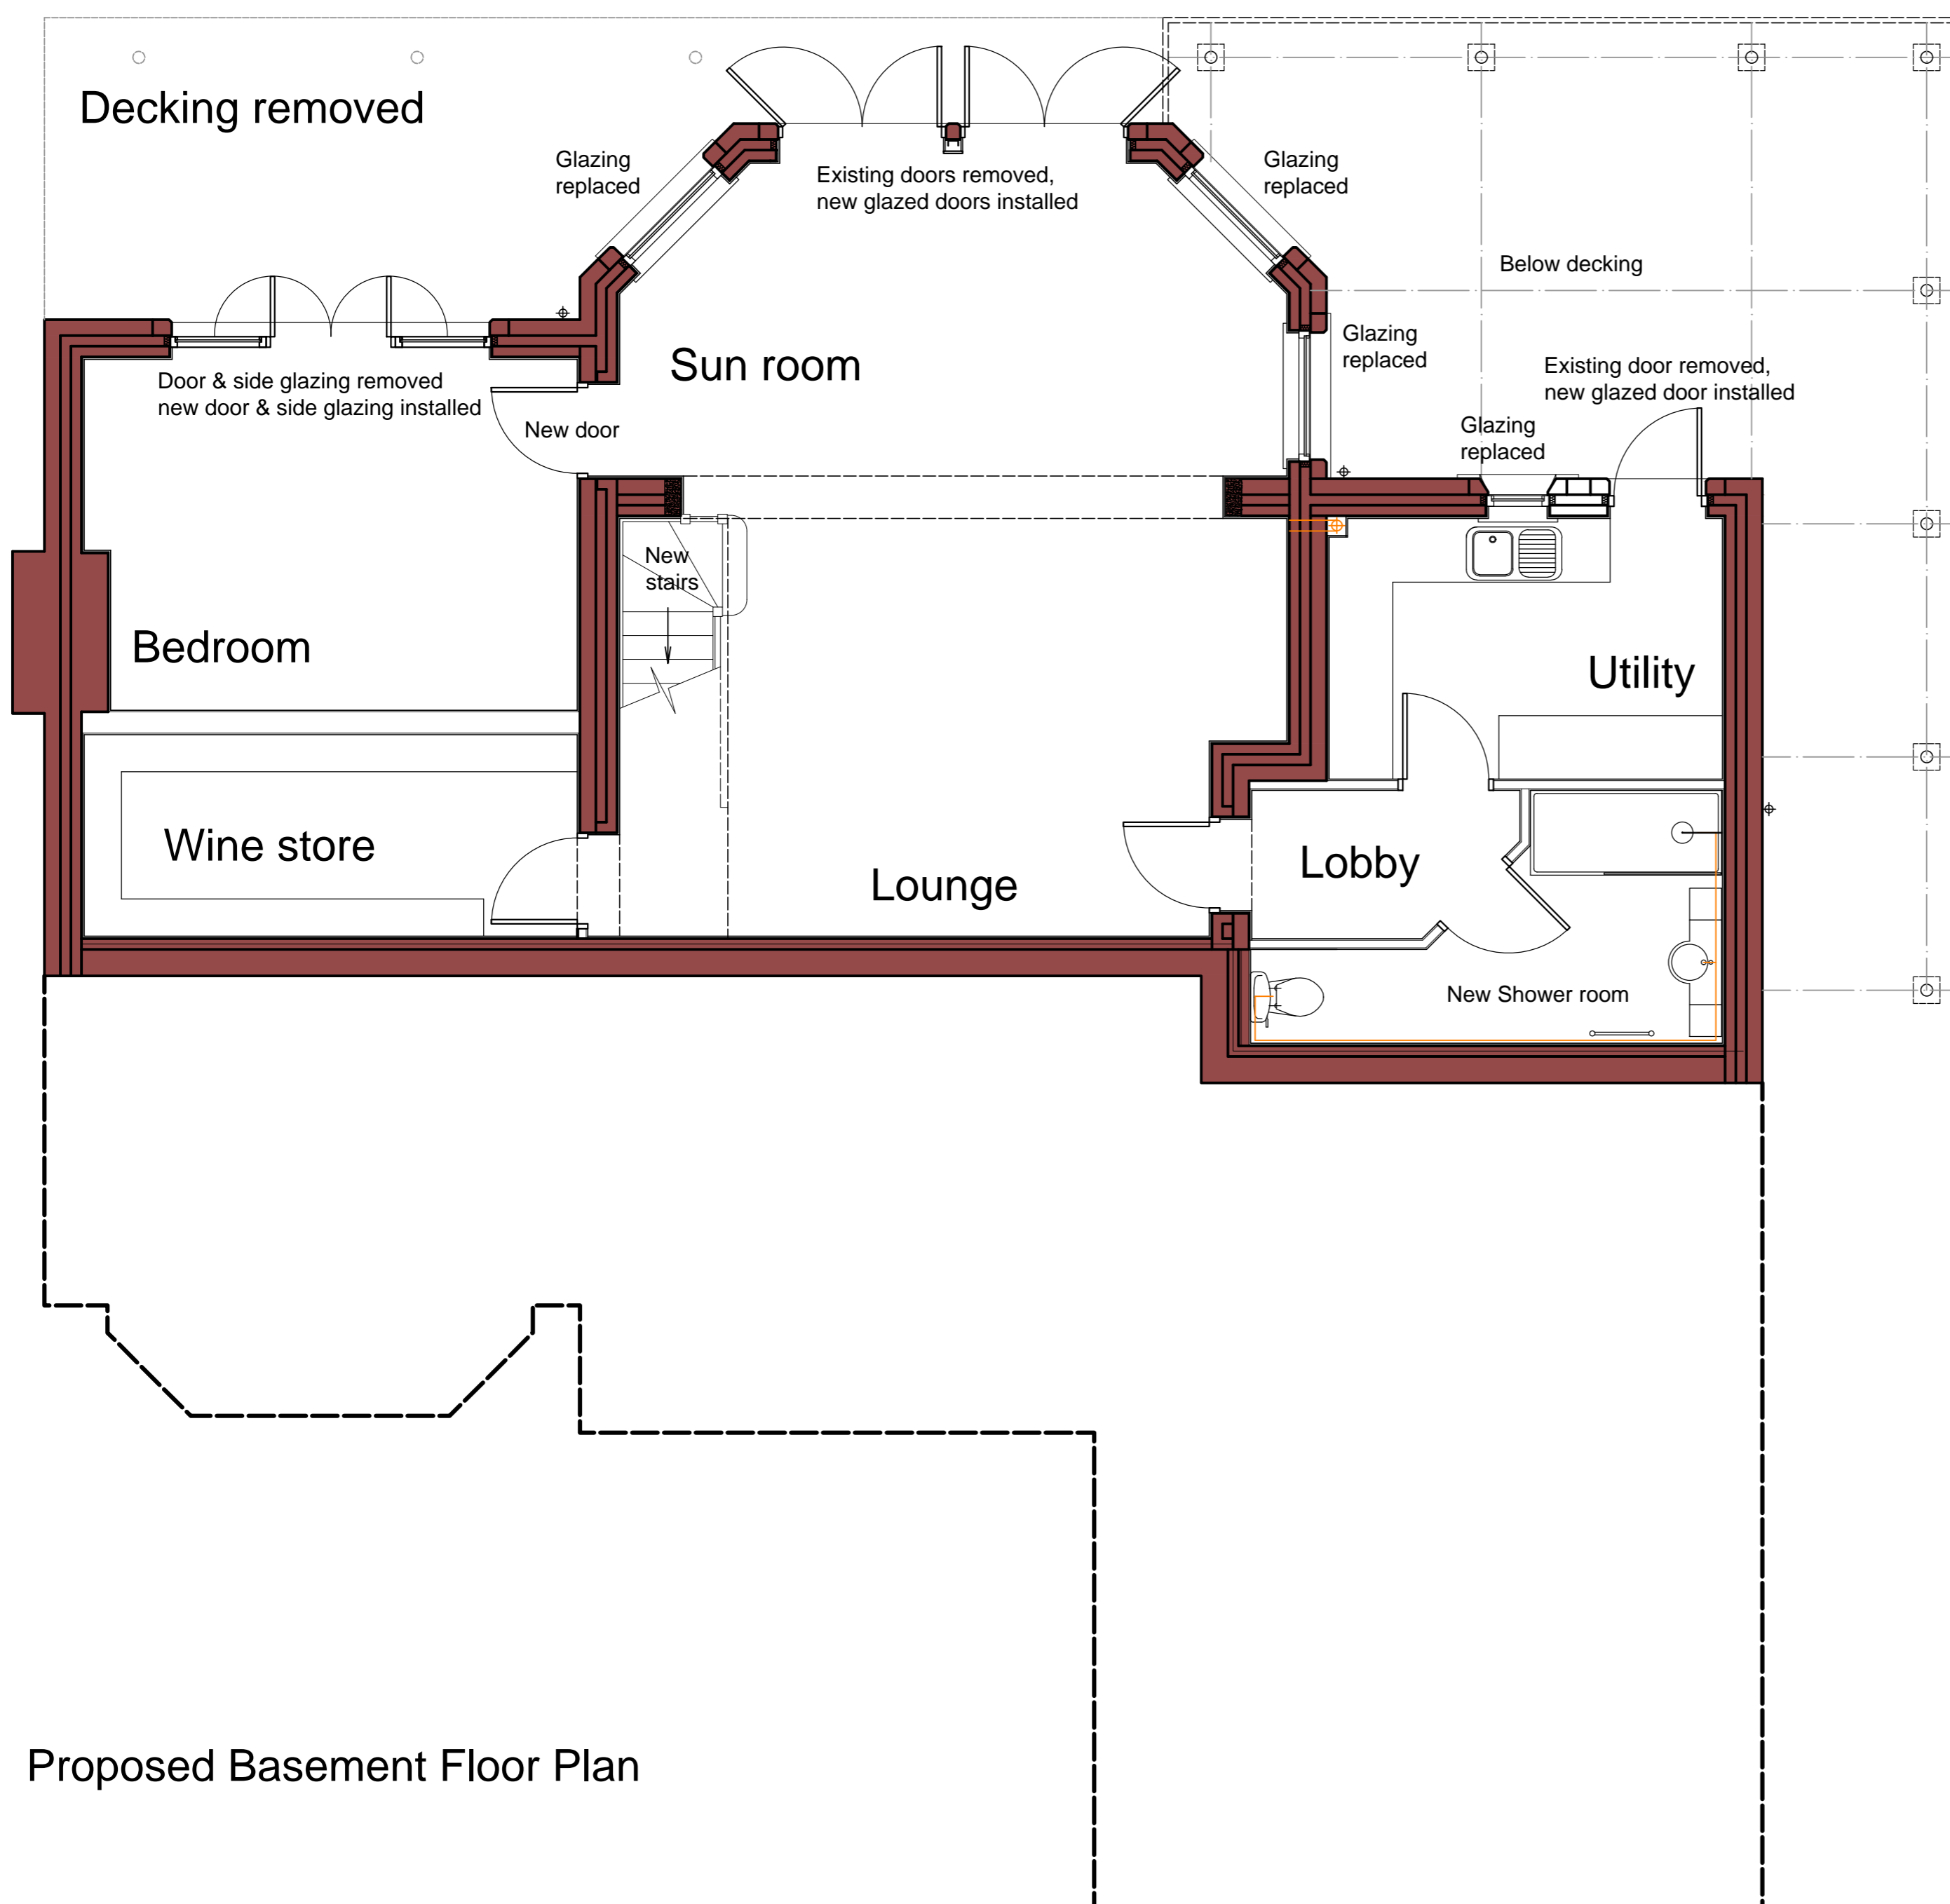

Proposed Basement Floor Plan

Proposed Floor Plans @ 1:50



NOTES

- This drawing is copyright. No unauthorised copying of drawing without the express permission of the architect.
- Do not scale from prints. Use figure dimensions only.
- Contractors to check all dimensions on site prior to commencement of works.
- All works to be carried out in accordance with current statutory Health and Safety Regulations.
- This drawing is to be read in conjunction with all relevant consultants' and / or specialists' drawings / documents and any discrepancies or variations are to be notified to the architect before affected work commences.

REV. AMENDMENTS DATE

Project	ALTERATIONS TO: FOREST HOUSE, 12 COLLEGE LANE ROSSENDALE BB4 7LA
Drawing	PROPOSED BASEMENT, GROUND FLOOR PLANS
Client	MR & MRS C. COUPER
Dwn. By	NP
Scale	1:50 @ A1
Drg. No.	19-04-31
Drg. Size	A1
Date	JANUARY 2021