

Close Board Gate

DAVID WILSON HOMES

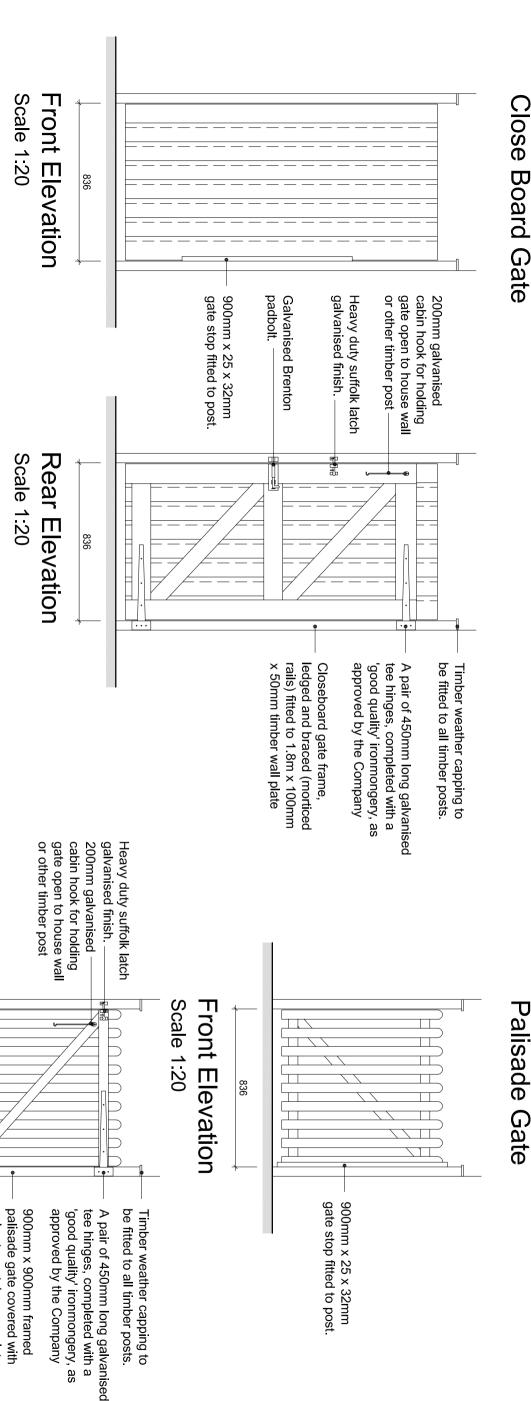

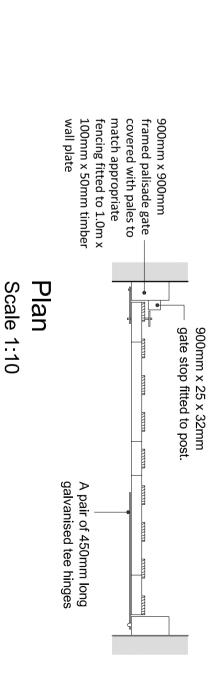

gate stop fitted to post 900mm x 25 x 32mm

timber wall plate

Plan

galvanised tee hinges A pair of 450mm long

Scale 1:10

pales to match appropriate fencing fitted to 1.0m x 100mm **EXTERNAL REFERENCE: Brand: BARRATT / DAVID WILSON HOMES** Rev: Description: Date: Range: 2010 / 2016 & -5 / -7 Title: **EXTERNAL GATE** Detail No: **DB-SD13-014** BARRATT DEVELOPMENTS PLC Drawn: GDT Checked: GDT Scale: 1:10/1:20 Date: MAY 18

Galvanised Brenton

x 50mm timber wall plate

Scale 1:20

Rear Elevation

836