



FRONT ELEVATION  
MAIDSTONE (X)

MAIDSTONE (X)

MAIDSTONE (X)

SIDE ELEVATION  
MAIDSTONE (X)




REAR ELEVATION  
MAIDSTONE (X)

MAIDSTONE (X)

MAIDSTONE (X)


SIDE ELEVATION  
MAIDSTONE (X)

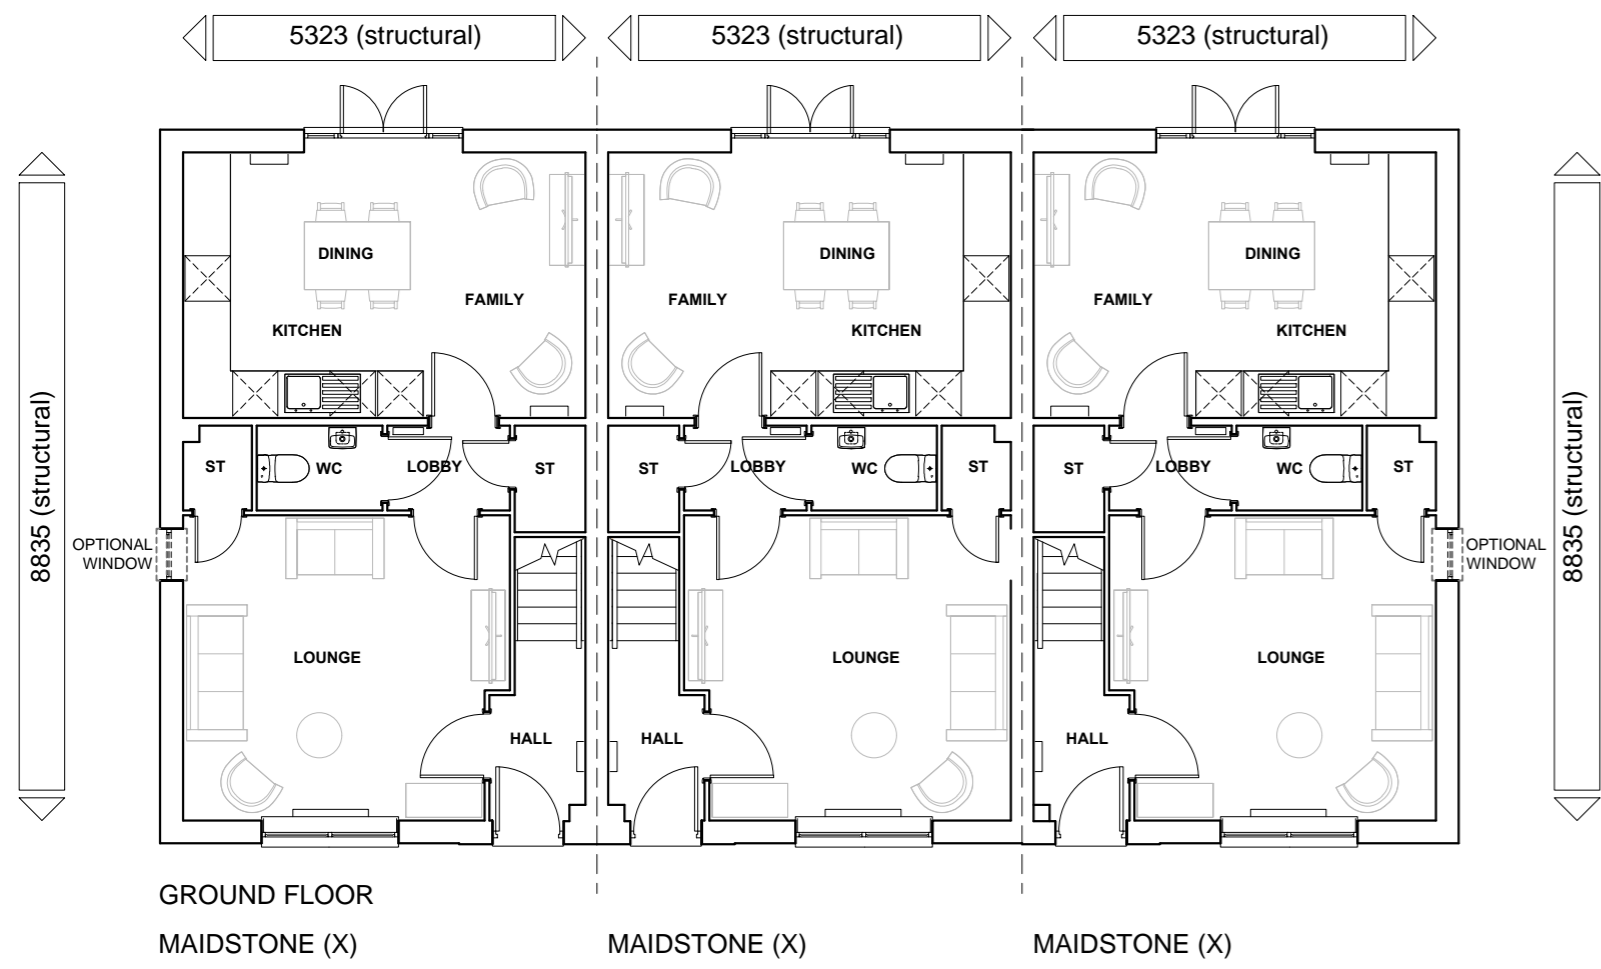

GROUND FLOOR  
MAIDSTONE (X)

MAIDSTONE (X)

MAIDSTONE (X)

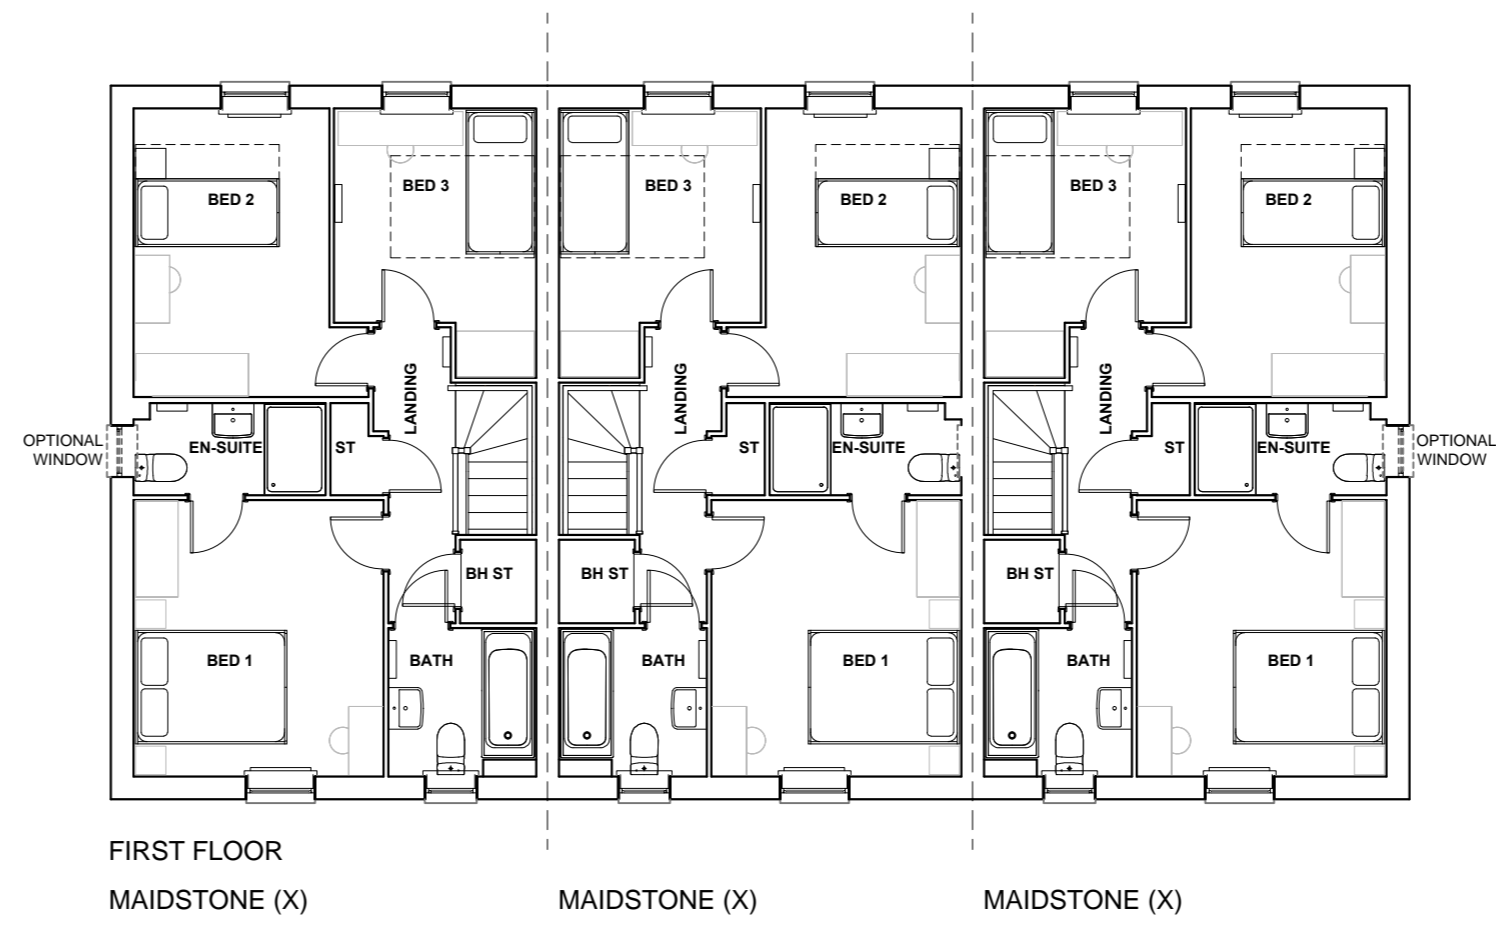

FIRST FLOOR  
MAIDSTONE (X)

MAIDSTONE (X)

MAIDSTONE (X)



CLIENT:  
BARRATT HOMES YORKSHIRE EAST

DRAWING NUMBER:  
P18:5240:204

PROJECT:  
CHURCH LANE, CAYTON

SCALE @ A2:  
1:100

DRAWING:  
MAIDSTONE (X) - (AS-OP-OP)  
PLANS AND ELEVATIONS

DRAWN: DATE:  
KM 11.12.19  
CHECKED: DATE:  
VS 11.12.19

# MAIDSTONE (X) - (AS-OP-OP)

Do not scale off this drawing - Only figured dimensions to be taken from this drawing. Drawings based on Ordnance Survey and/or existing record drawings - Design and Drawing content subject to Site Survey, Structural Survey, Site Investigations, Planning and Statutory Requirements and Approvals. Authorised reproduction from Ordnance Survey Map with permission of the Controller of Her Majesty's Stationery Office. Crown Copyright reserved.