
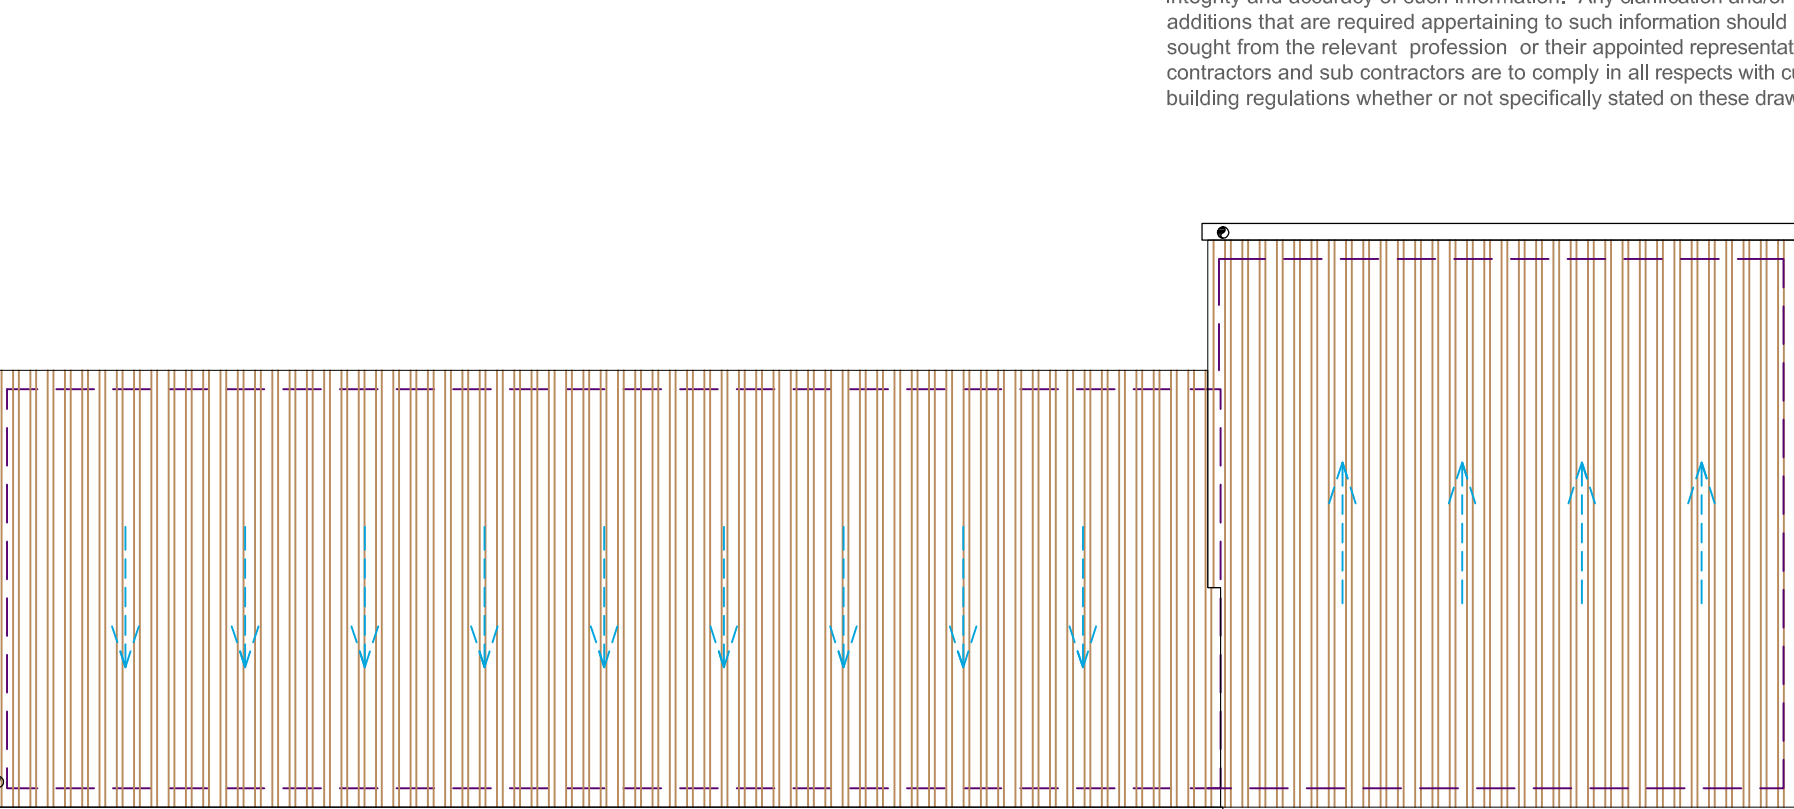
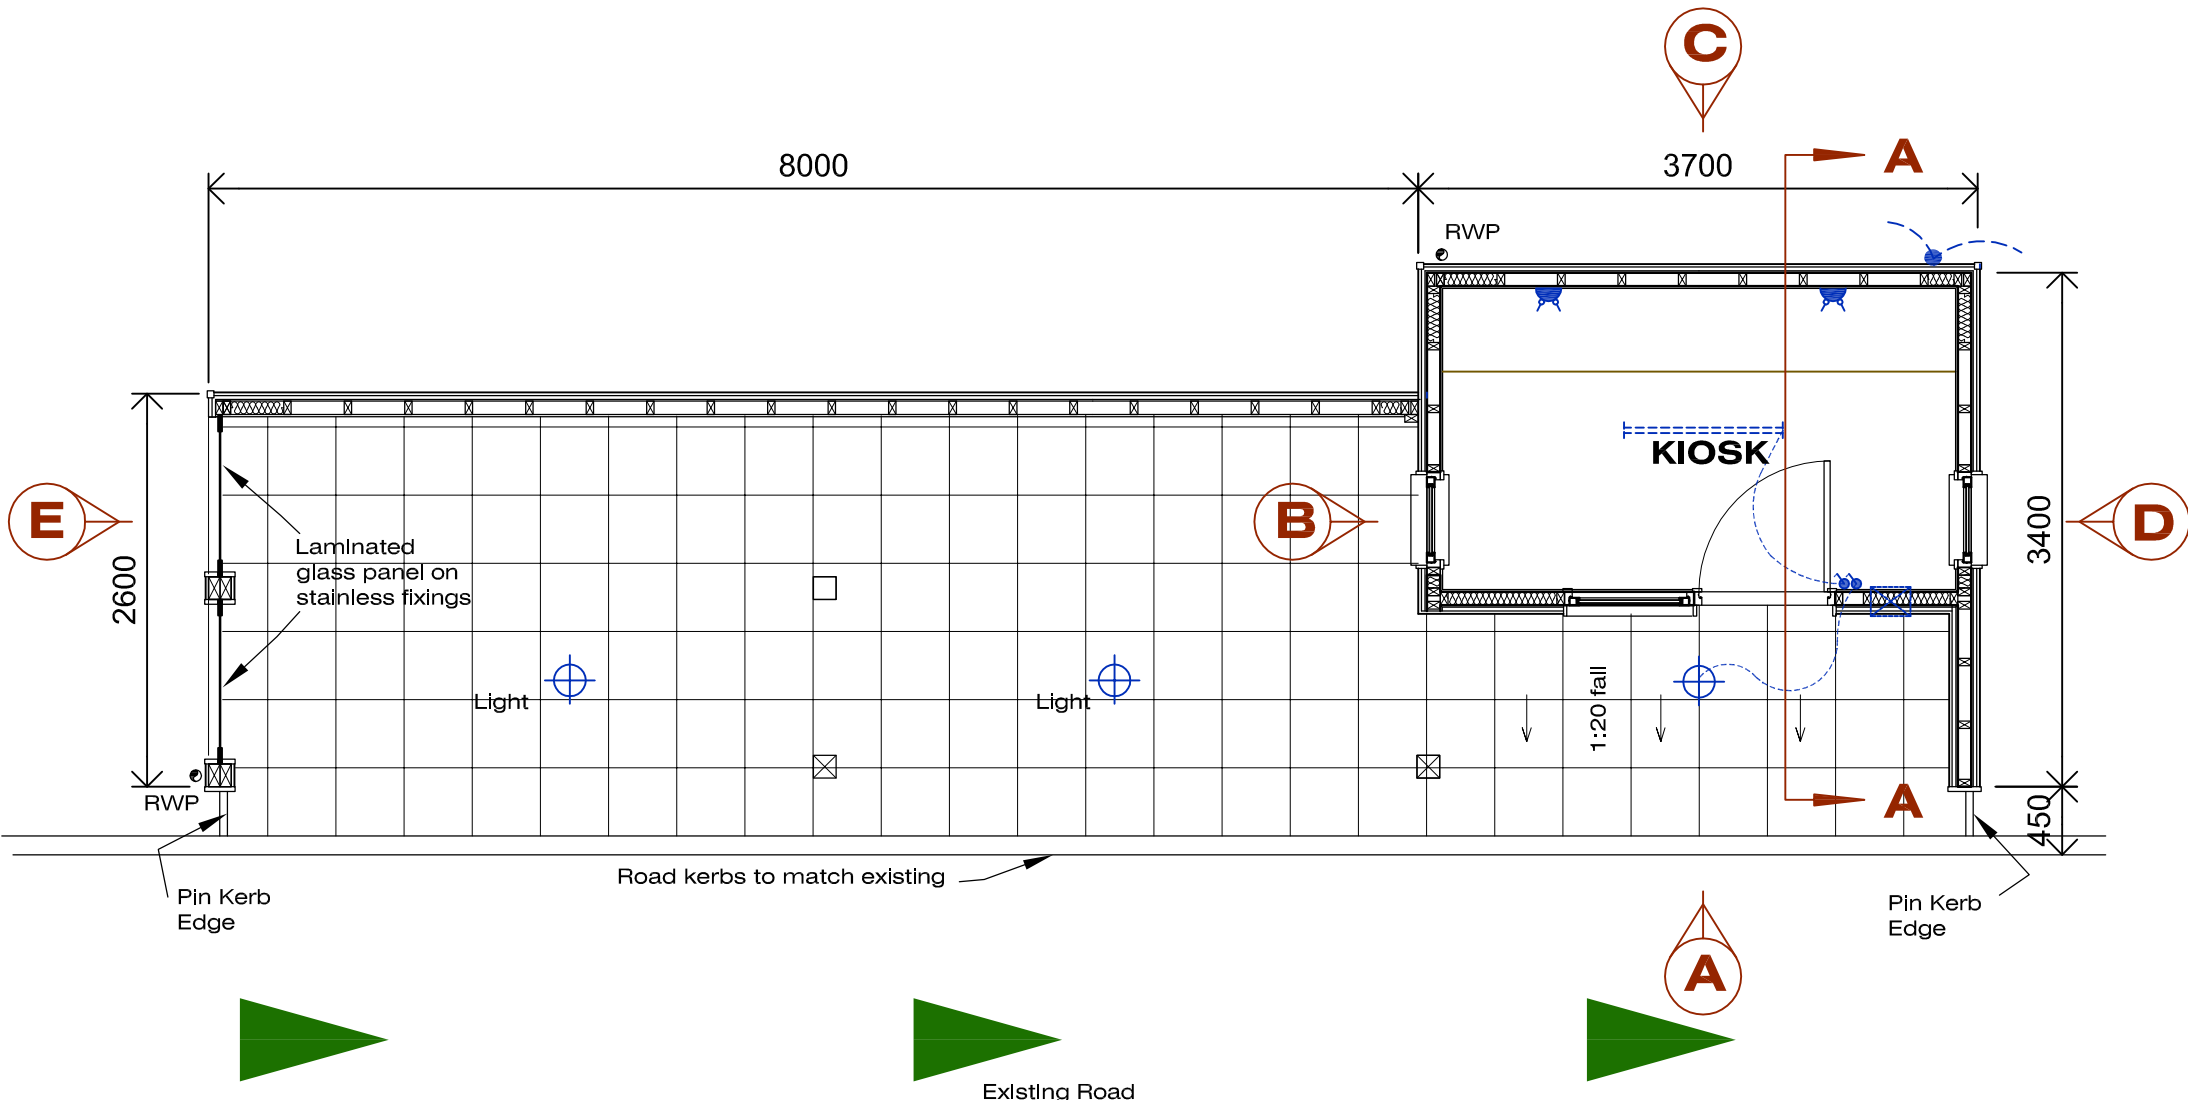


# HAVEN ARRIVALS LODGE - Type B

## PROPOSED PLANS, SECTIONS & ELEVATIONS

Copyright. This drawing is the property of A&M Architectural Partnership LLP. Its copyright and design content is reserved by them and the drawing is issued on the condition that it is not copied, reproduced, retained or disclosed to any other unauthorized person, either wholly or in part without the consent in writing of A&M Architectural Partnership LLP. Do not scale this drawing. Drawings can be scaled for Planning purposes only. Verify all dimensions on site before commencing any work or preparing any shop drawings. All dimensions are in mm unless otherwise stated. Report any alterations or omissions to the Architect. This drawing incorporates information from other professions. A&M Architectural Partnership LLP cannot accept responsibility for the integrity and accuracy of such information. Any clarification and/or additions that are required appertaining to such information should be sought from the relevant profession or their appointed representative. All contractors and sub-contractors are to comply in all respects with current building regulations whether or not specifically stated on these drawings.

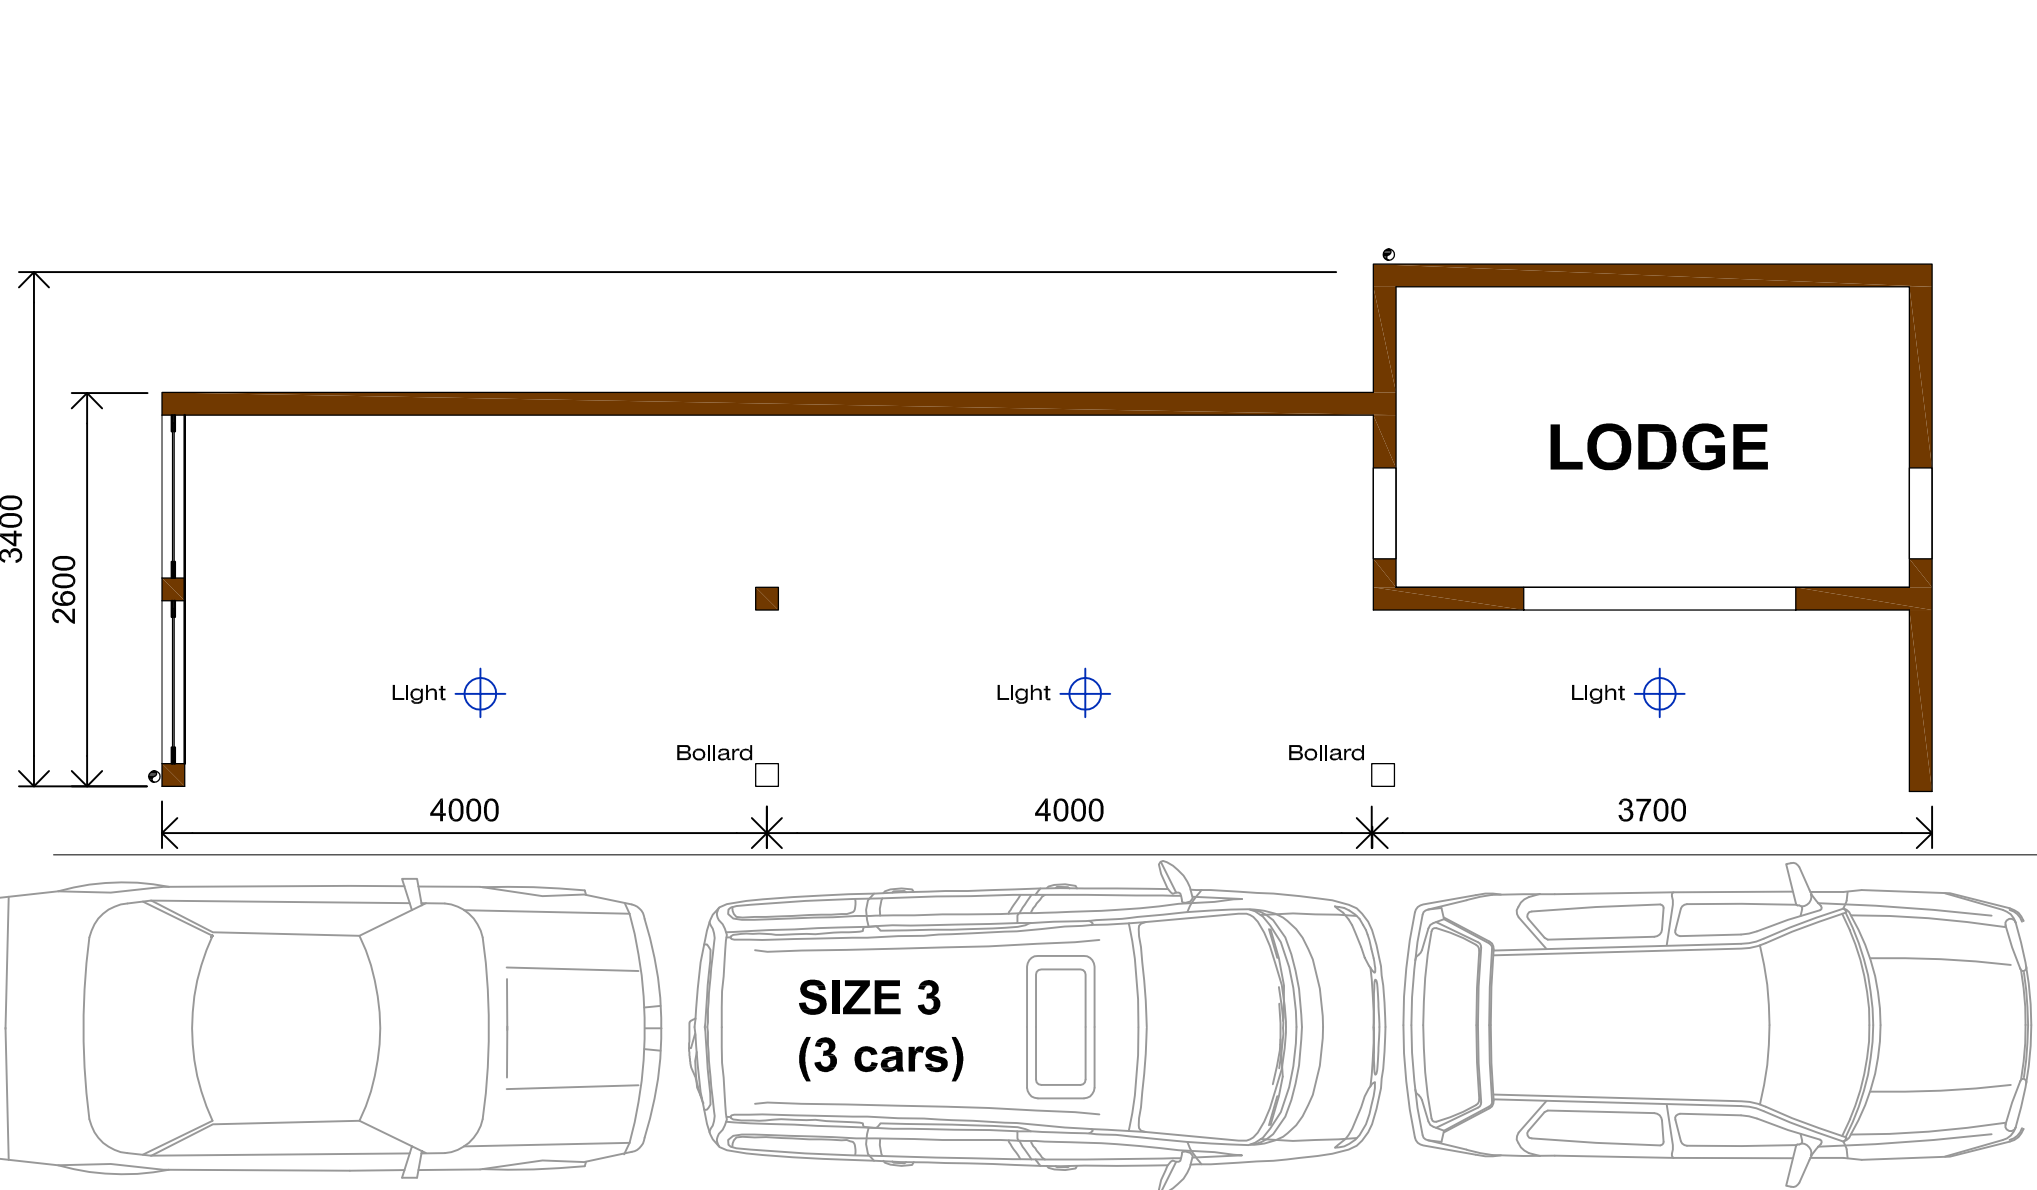

### Electrical

- Light switching
- Twin Power Socket Outlet
- Exterior Luminaire
- 5R (1500mm) Twin Luminaire




### General

- RWP: Rainwater pipe
- Roof Fall

STANDARD UNIT SIZE - Type B 1:50

PROPOSED PLAN LAYOUT - Type B 1:50

PROPOSED ROOF PLAN - Type B 1:50

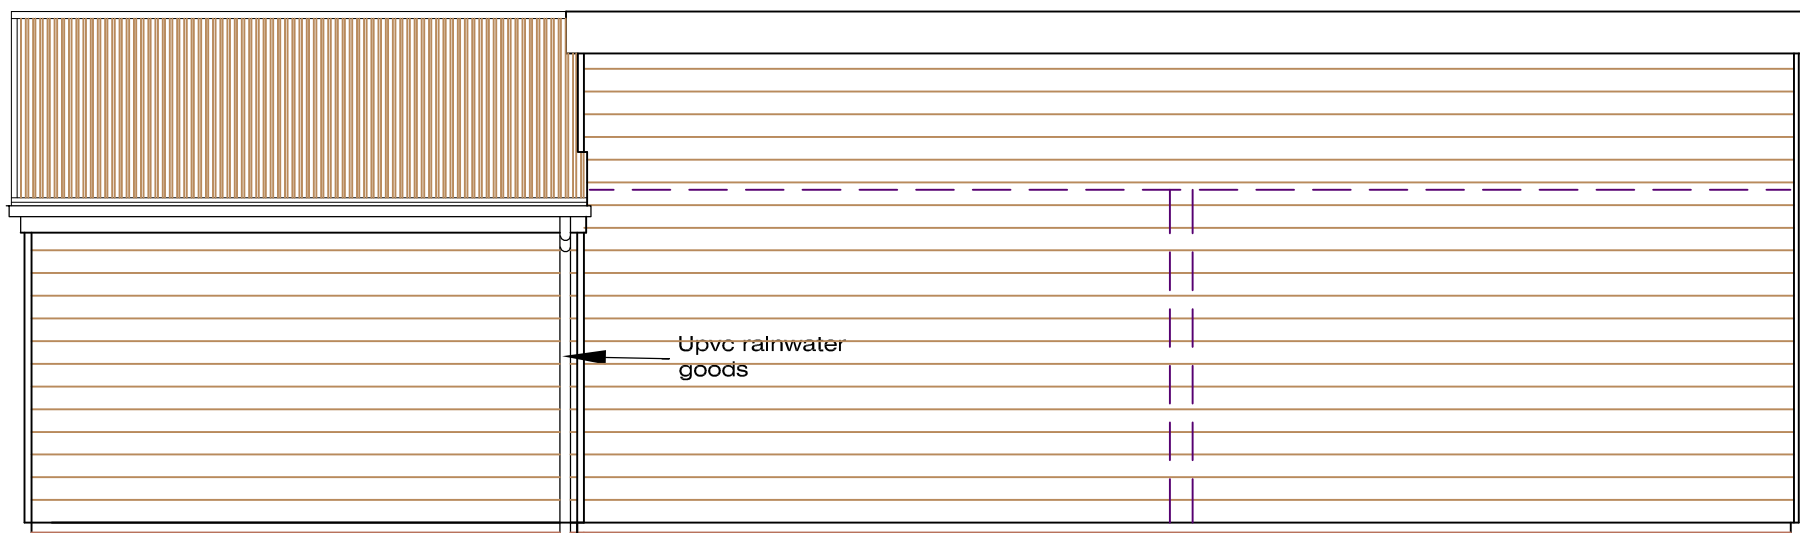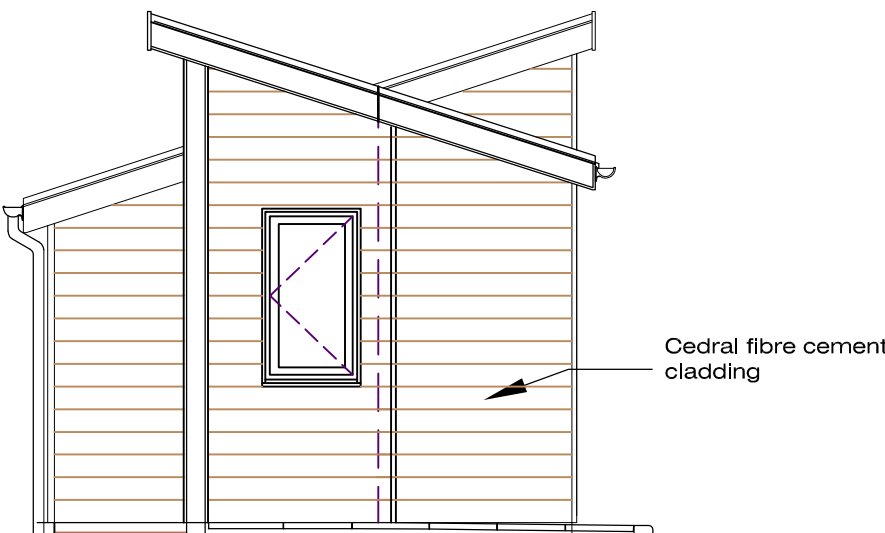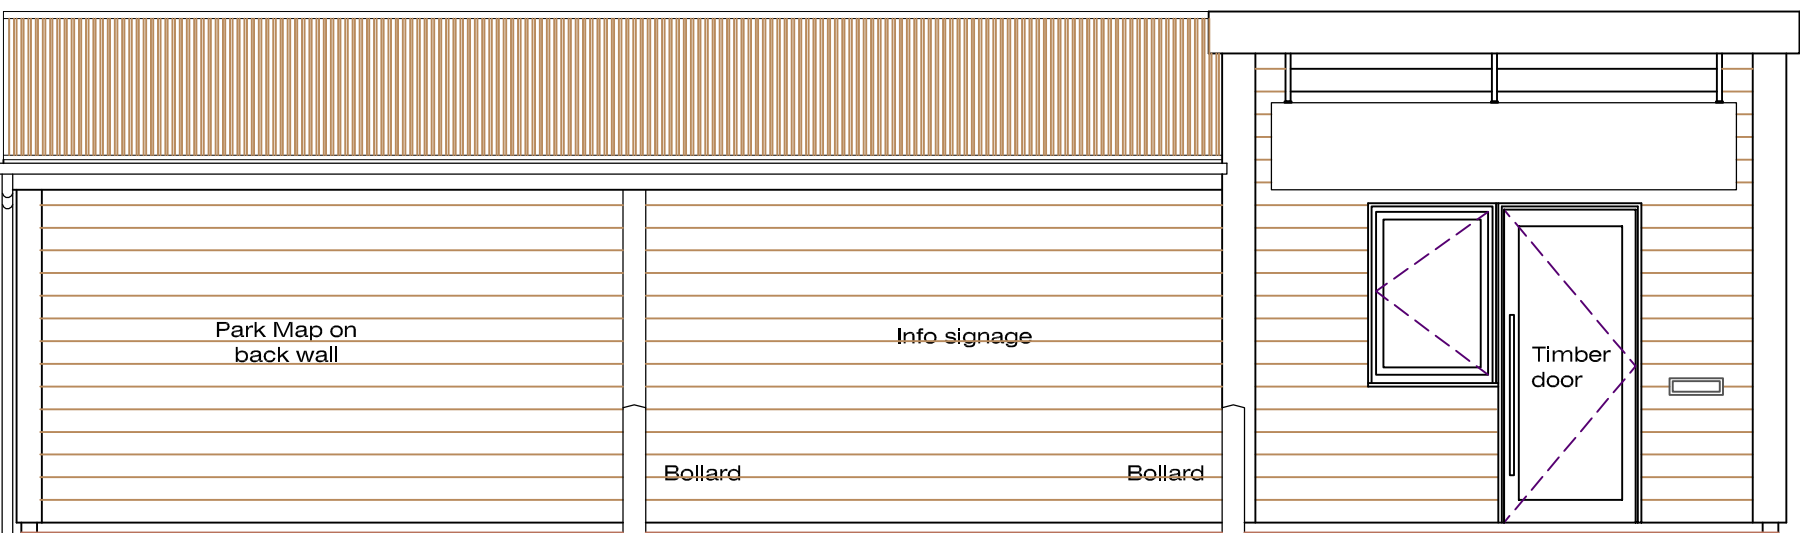


ELEVATIONS 1:50

FRONT - A


SIDE - B

REAR - C

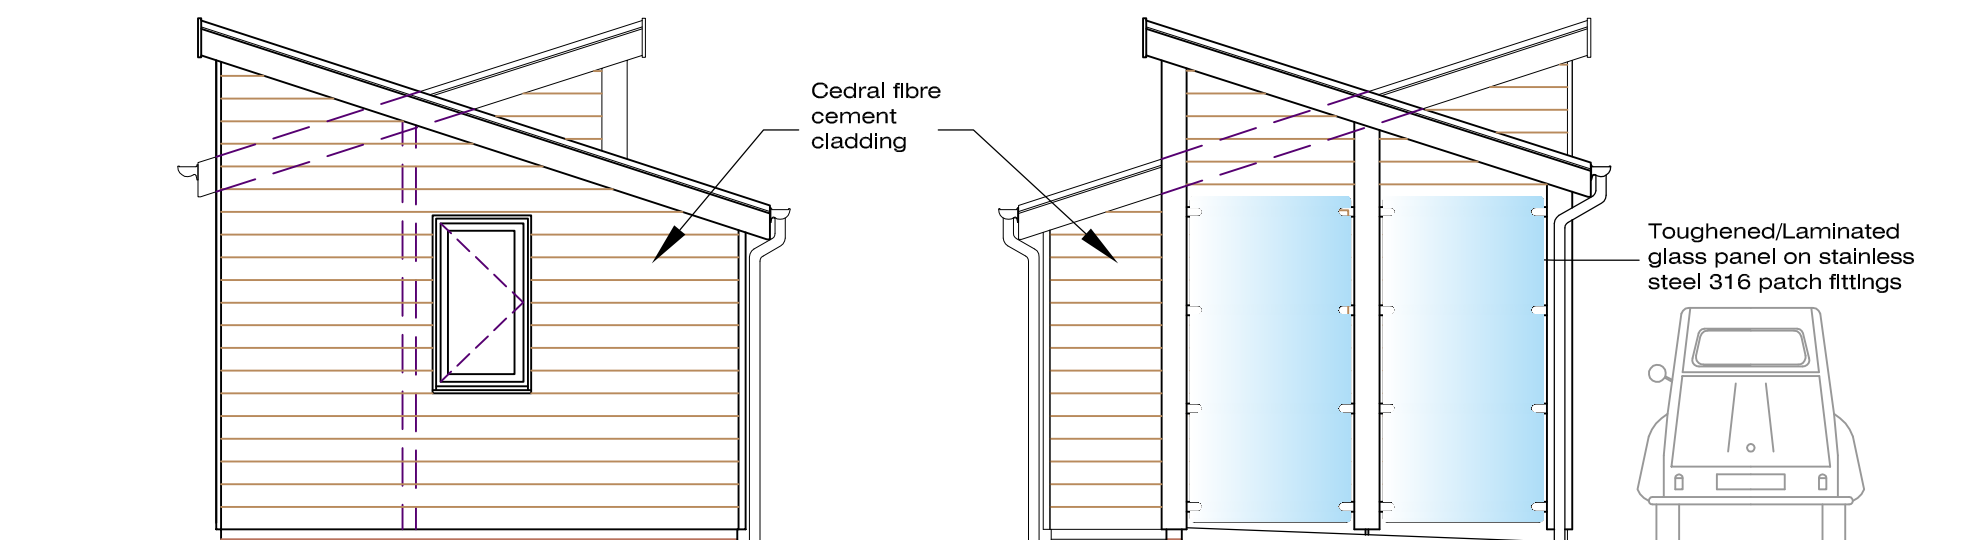

SIDE - D

SIDE - E

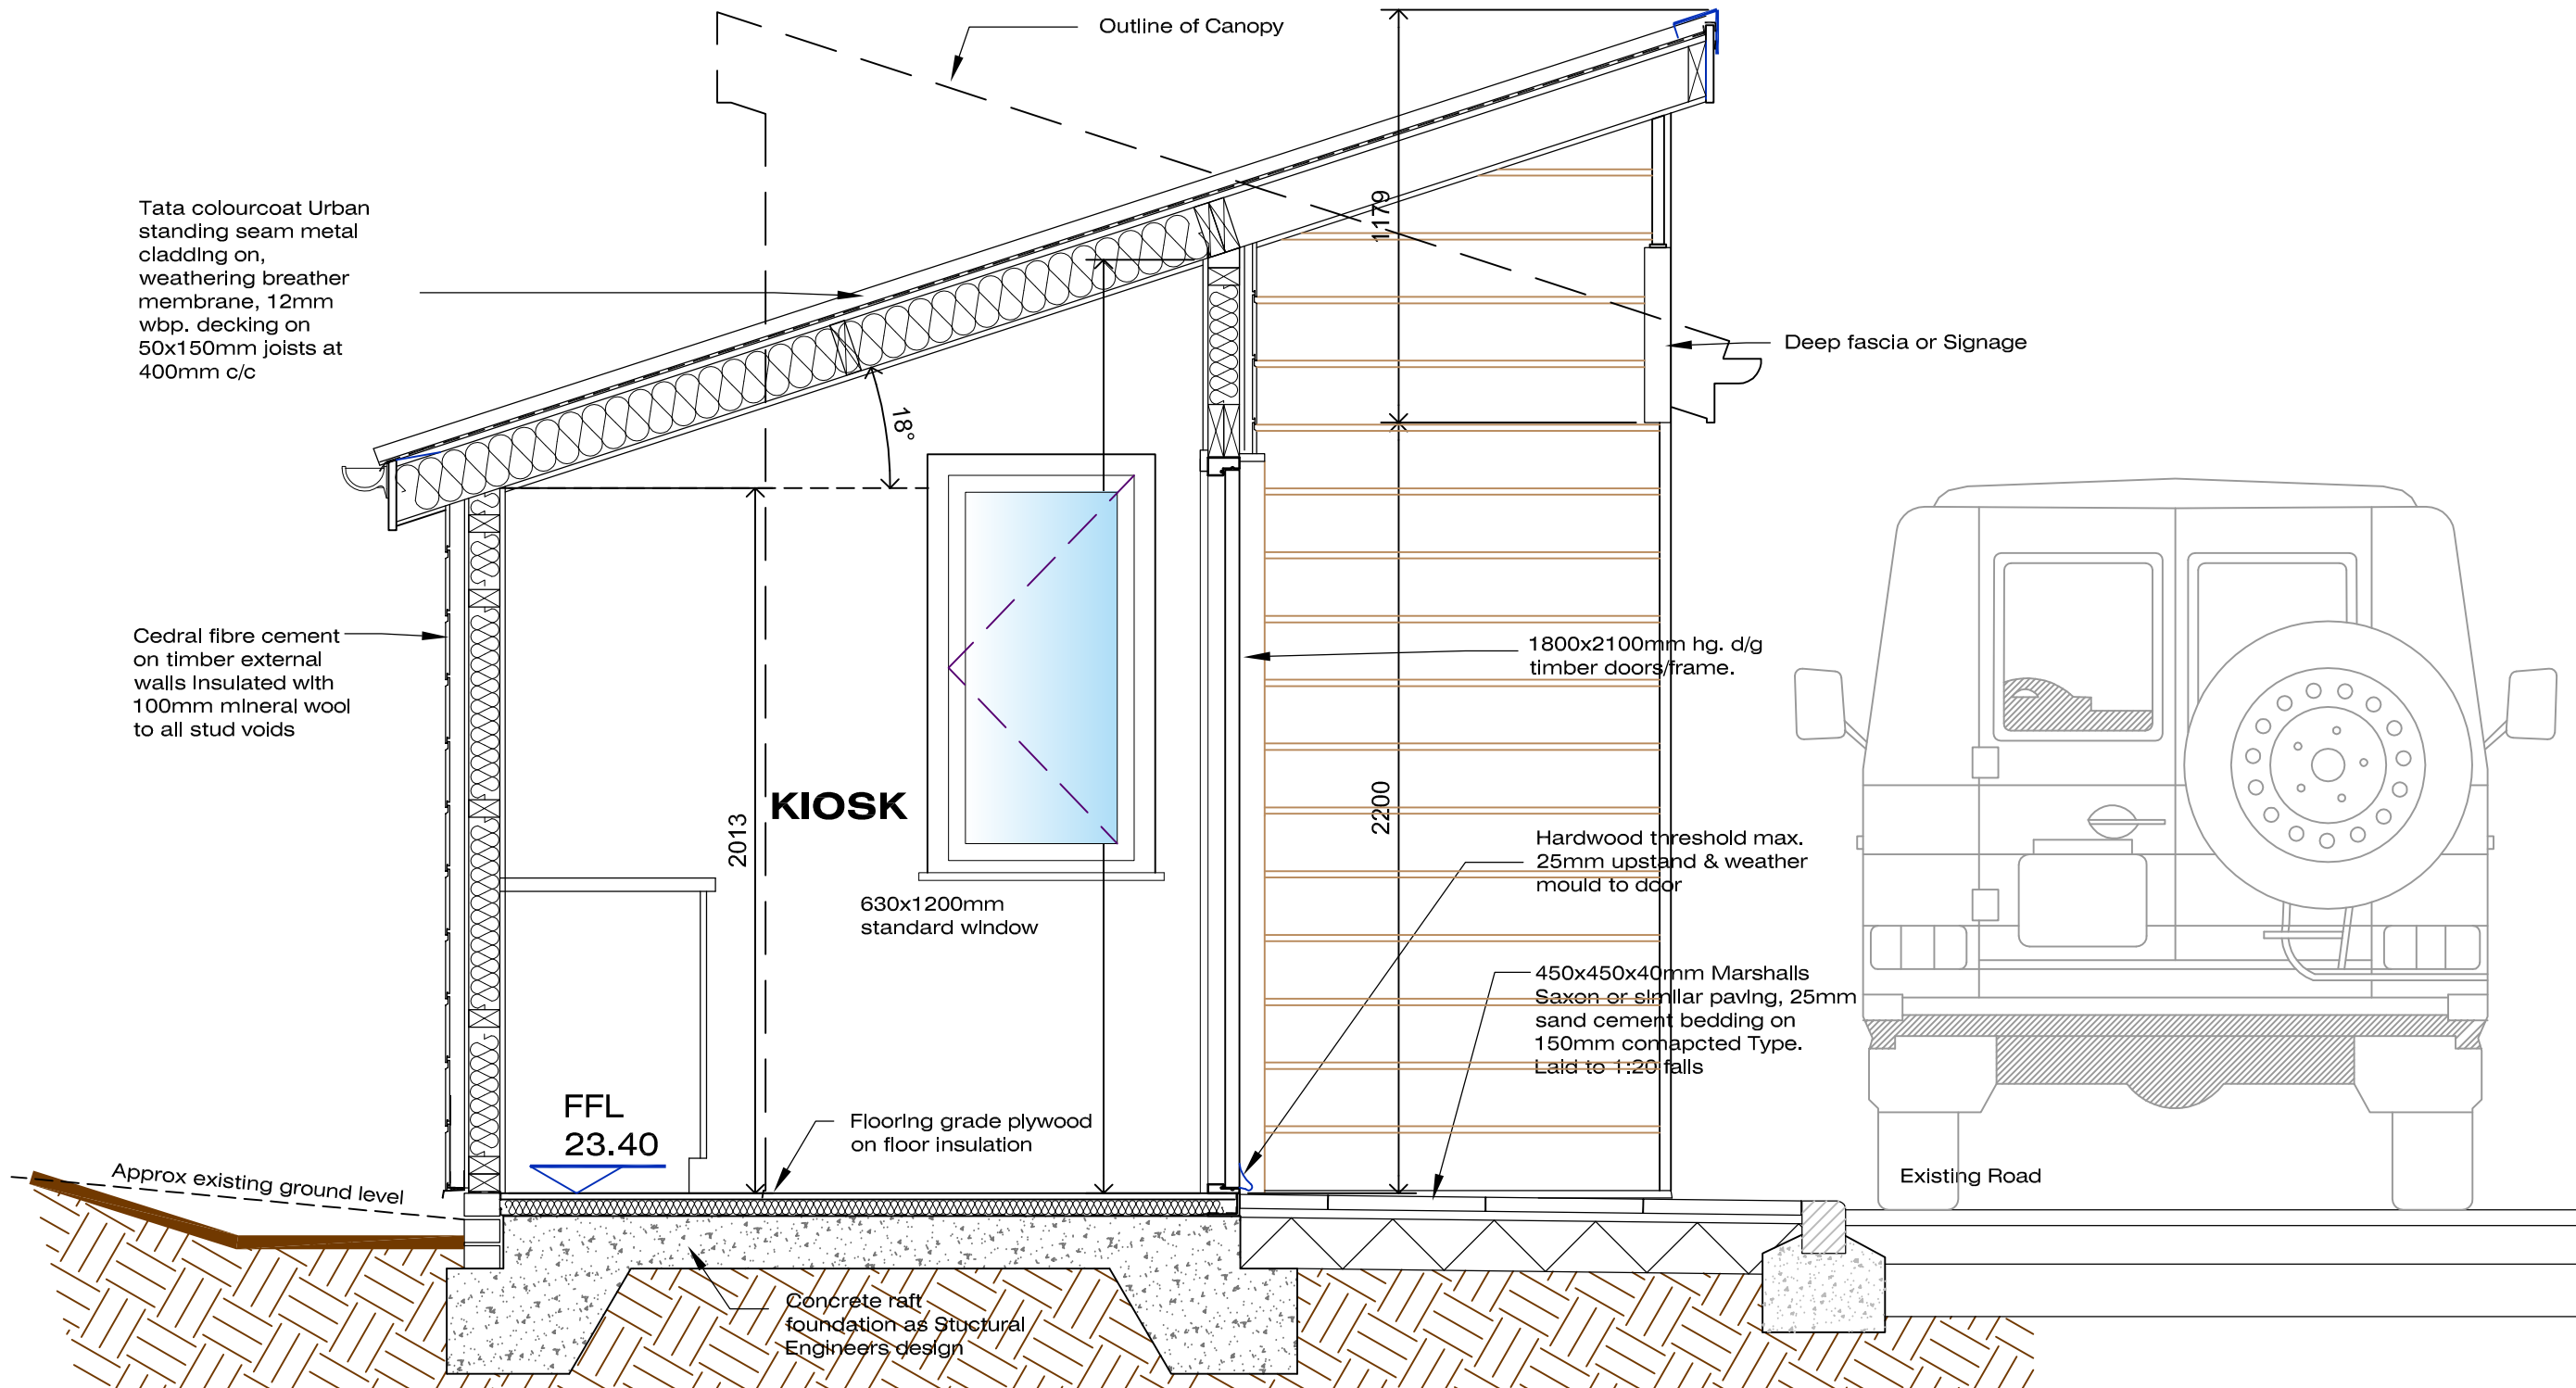

SECTION A - A 1:20

**BOURNE LEISURE LIMITED**

**Haven**

B	Minor Amendments	RW	07.12.2020
A	Minor Amendments	RW	03.12.2020
Rev	Details	Name	Date

**A&M**  
A&M Architectural Partnership LLP

40 Cambridge Road, Hastings, East Sussex. TN34 1DT  
T: 01424 200222 W: amarchitectural.co.uk E: admin@a-and-m.co.uk

Client: **Bourne Leisure Ltd.**

Site Address: **Haven Holiday Parks**

Project: **Arrivals Lodge**

Drawing Title: **Plans, Sections & Elevations Type B**

Date: **Nov 2020** Scale: **1:20 & 1:50 @A1** Drawn: **RW**

Computer File Name: **4502-310,311 - Arrivals Lodge Type A and B.dwg** Checked By: **-**

Status: **PLANNING**

Drawing Number: **4502-311** Revision: **B**