



HAVEN ARRIVALS LODGE - Type A

PROPOSED PLANS, SECTIONS & ELEVATIONS


Copyright. This drawing is the property of A&M Architectural Partnership LLP. Its copyright and design content is reserved by them and the drawing is issued on the condition that it is not copied, reproduced, retained or disclosed to any other unauthorized person, either wholly or in part without the consent in writing of A&M Architectural Partnership LLP. Do not scale this drawing. Drawings can be scaled for Planning purposes only. Verify all dimensions on site before commencing any work or preparing any shop drawings. All dimensions are in mm unless otherwise stated. Report any alterations or omissions to the Architect. This drawing incorporates information from other professions. A&M Architectural Partnership LLP cannot accept responsibility for the integrity and accuracy of such information. Any clarification and/or additions that are required appertaining to such information should be sought from the relevant profession or their appointed representative. All contractors and sub contractors are to comply in all respects with current building regulations whether or not specifically stated on these drawings.

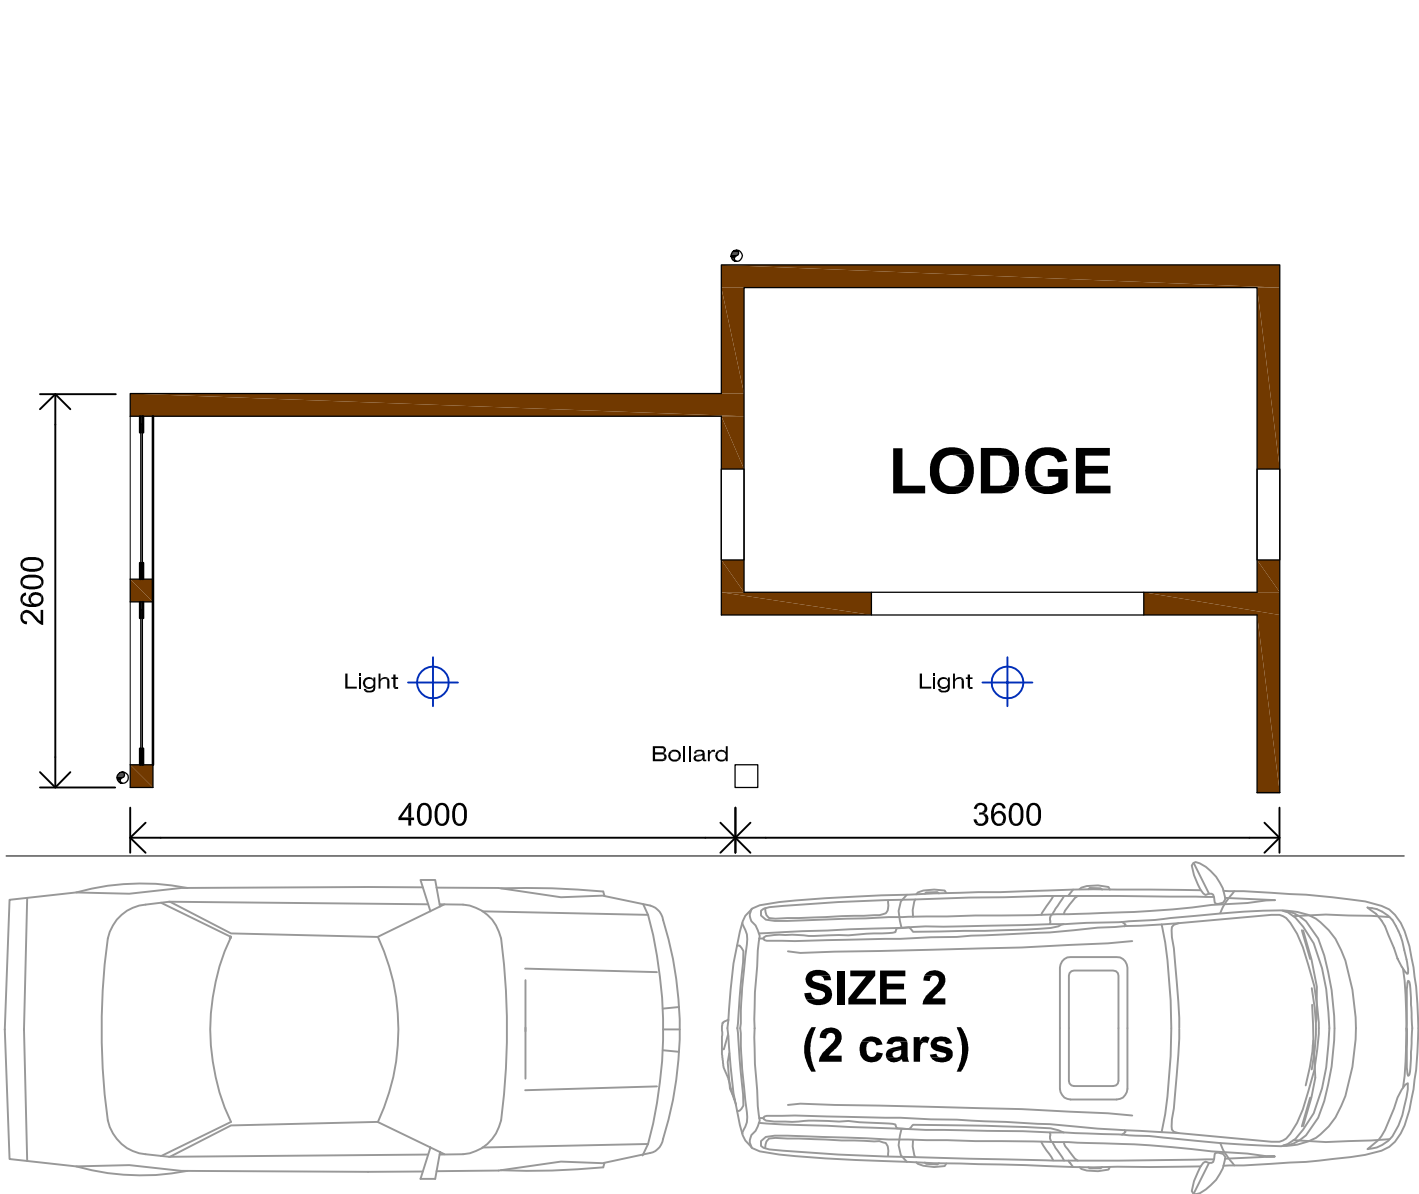





STANDARD UNIT SIZE - Type A 1:50

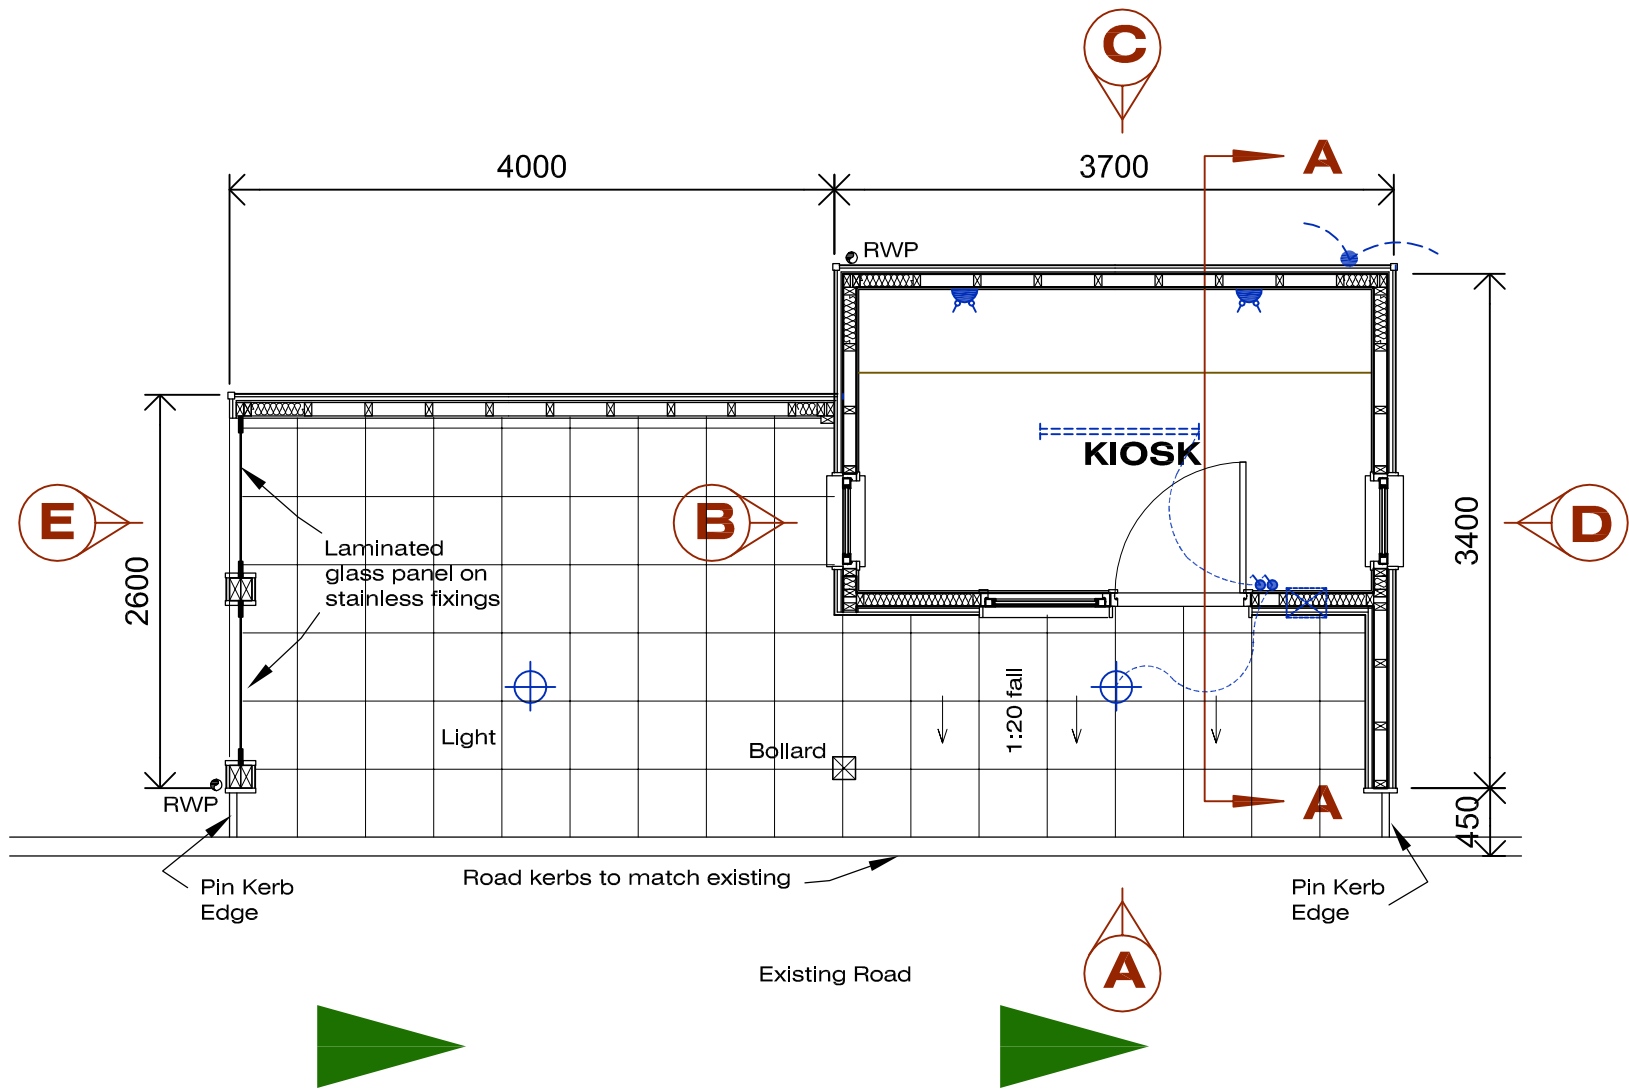


PROPOSED PLAN LAYOUT - Type A 1:50

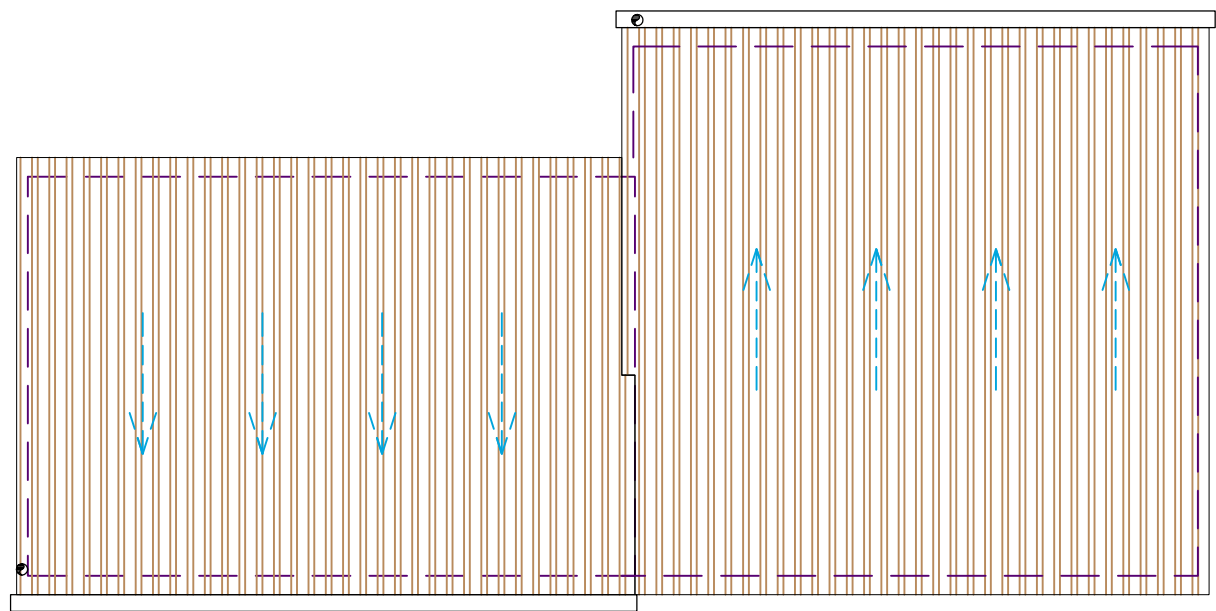

PROPOSED ROOF PLAN - Type A 1:50

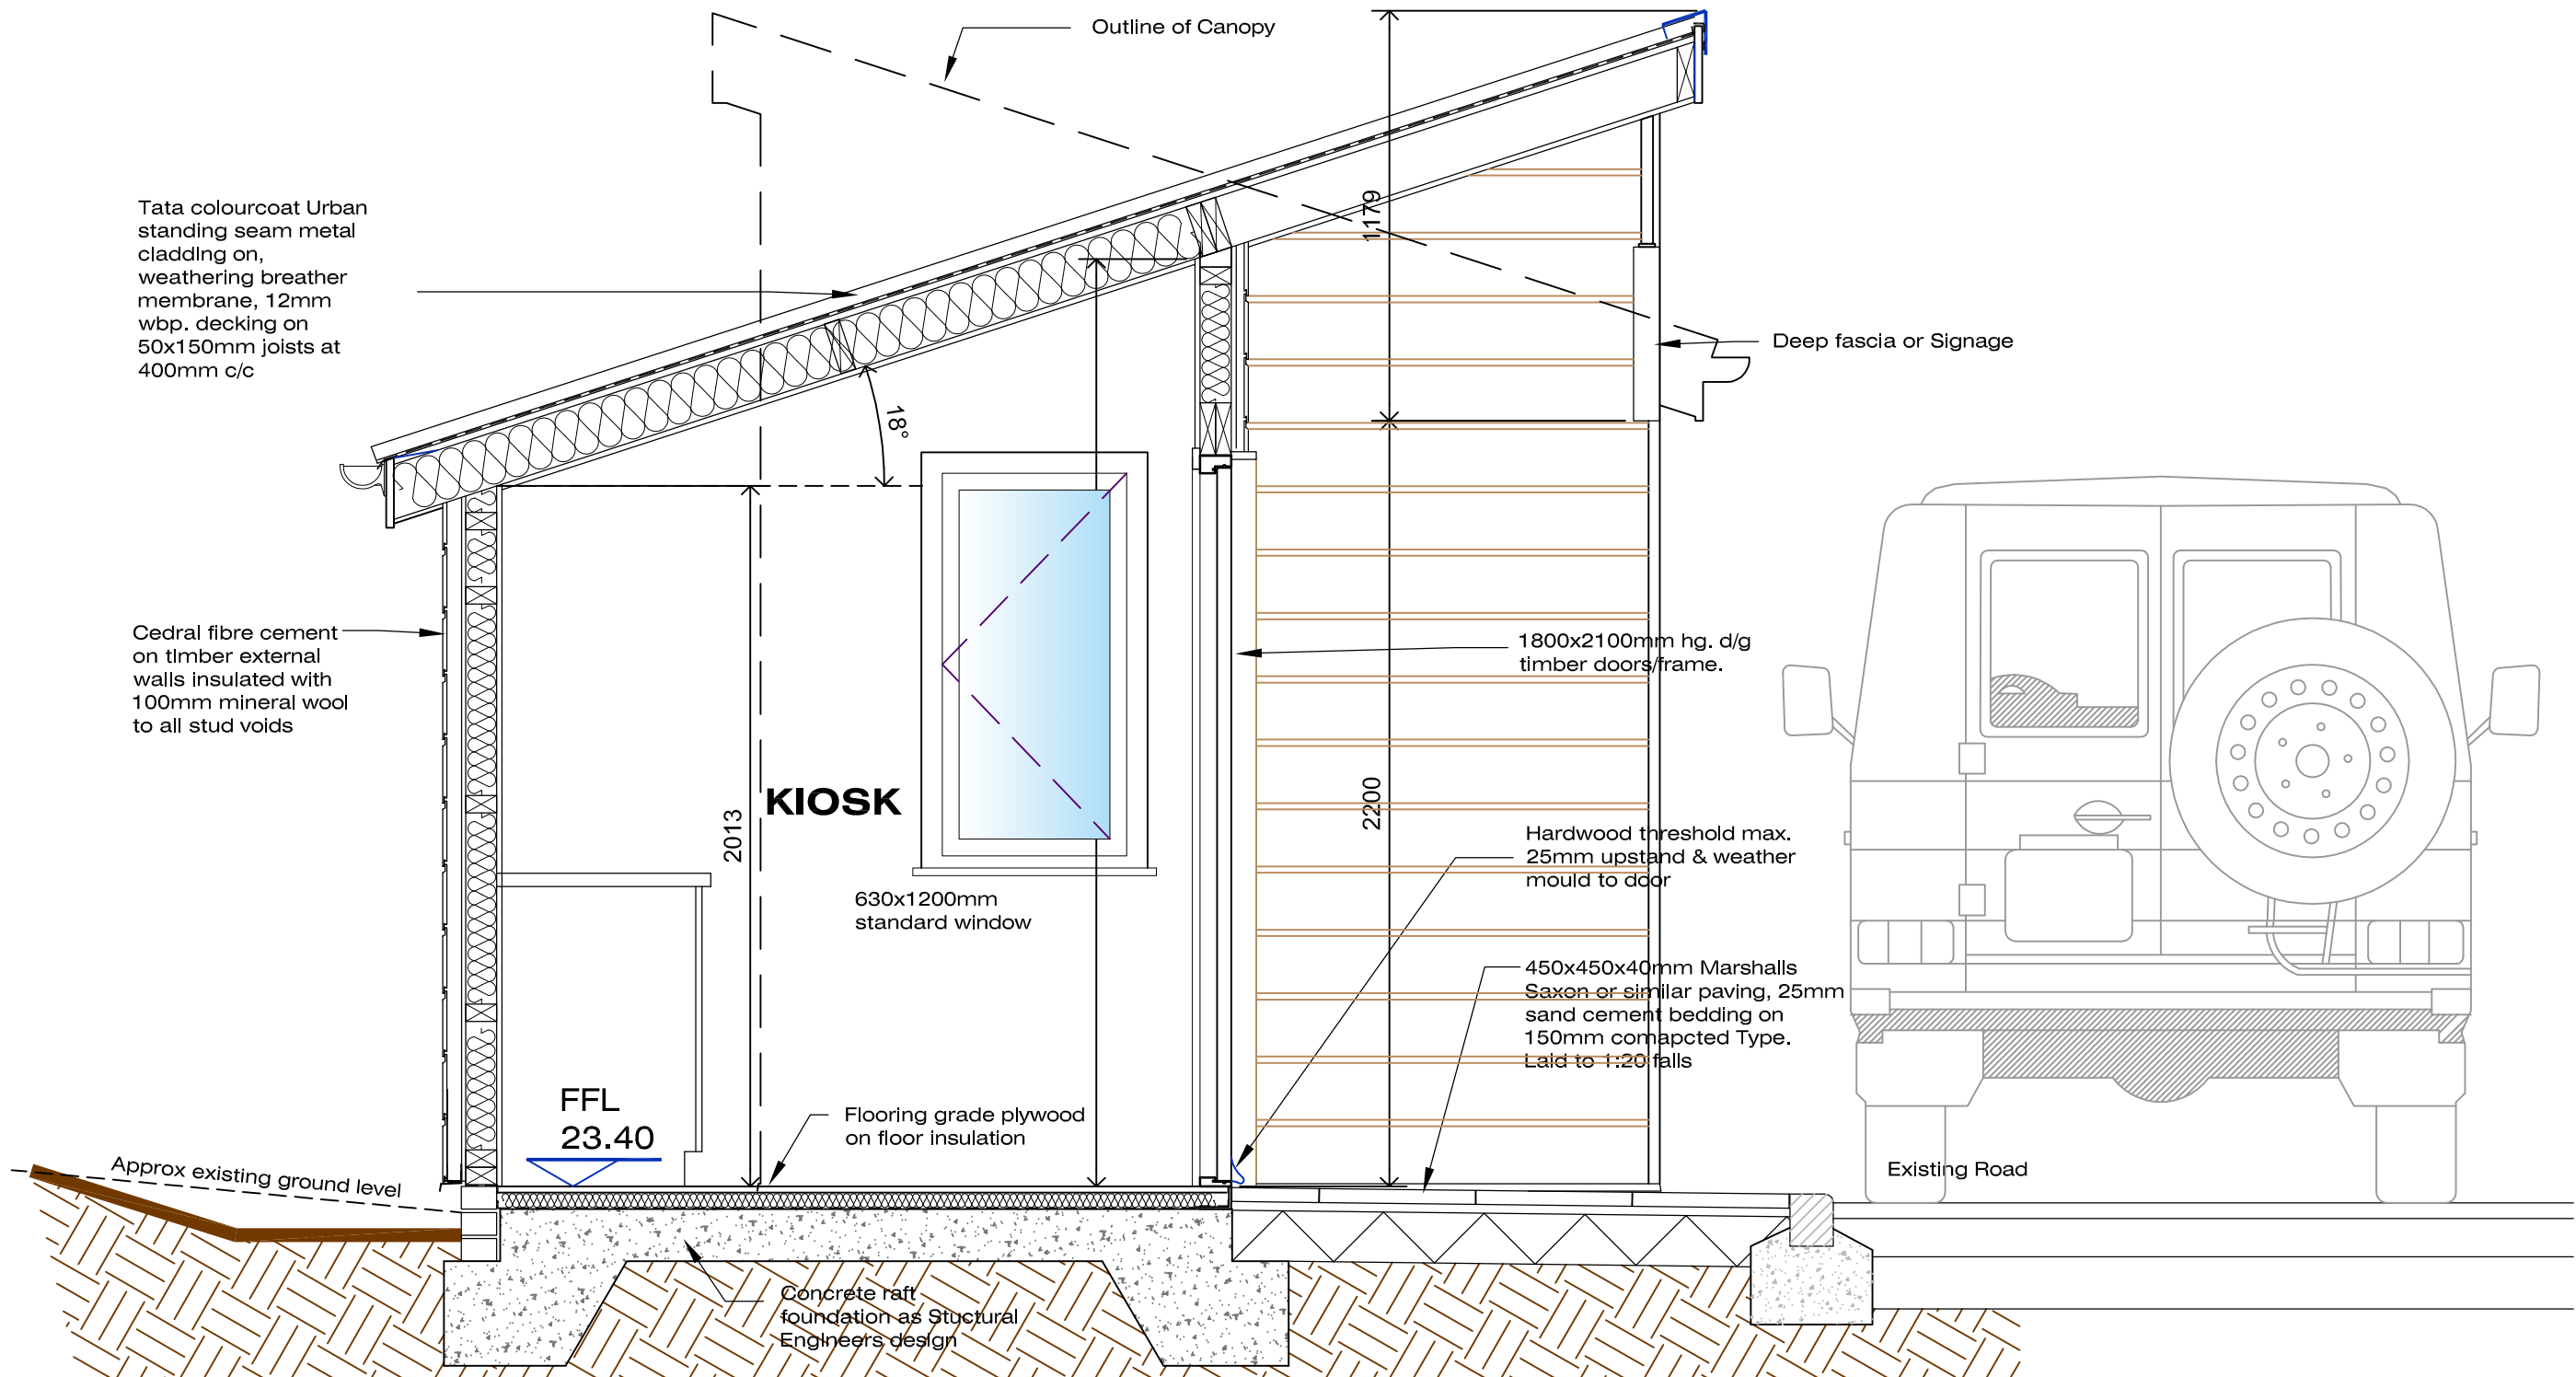 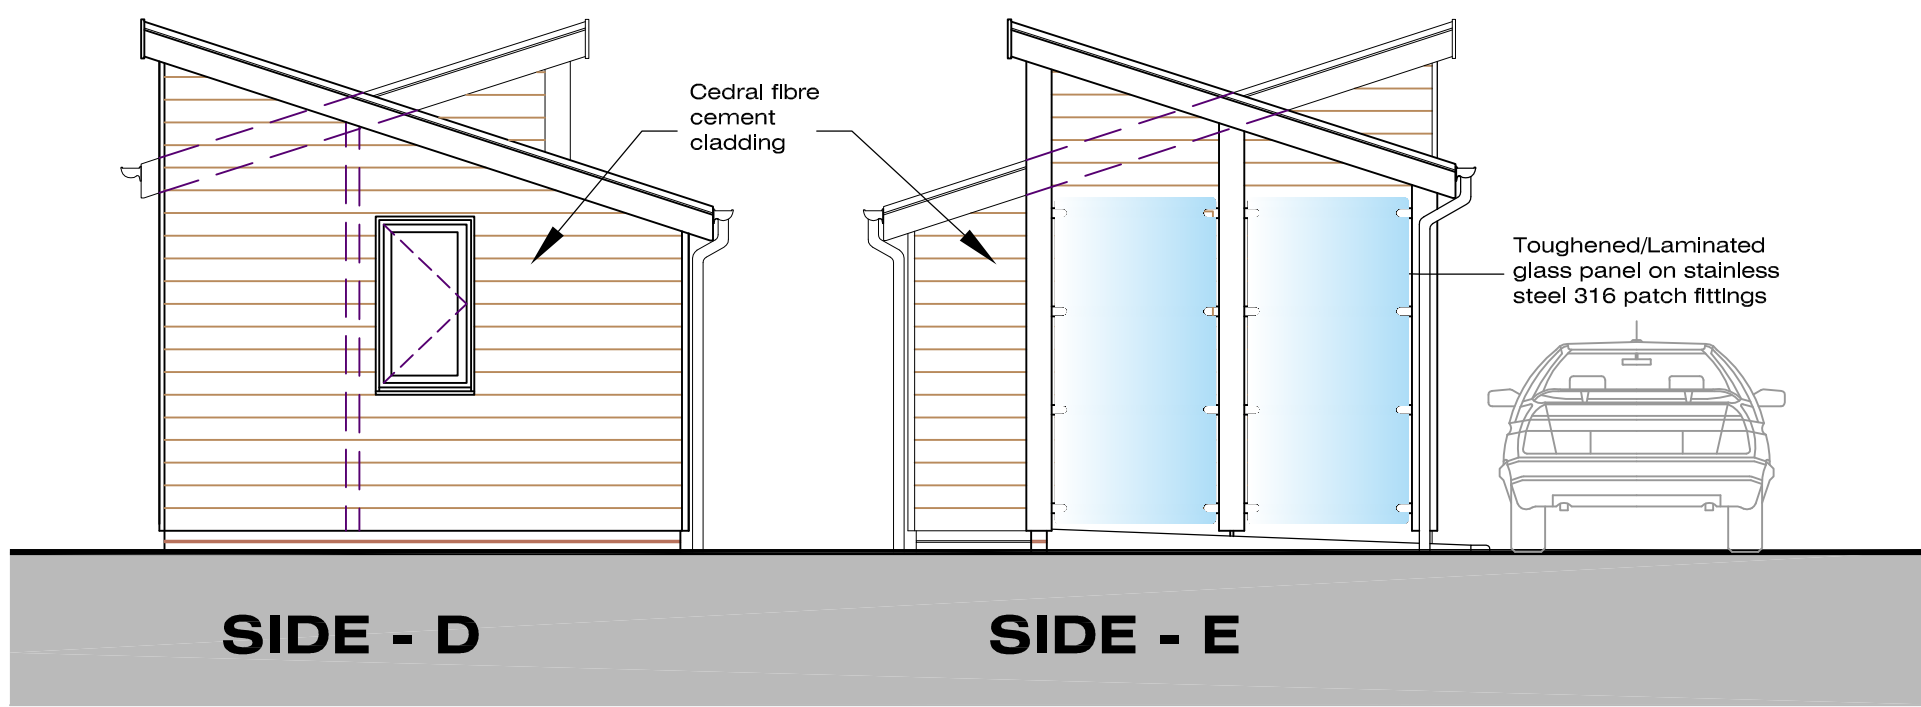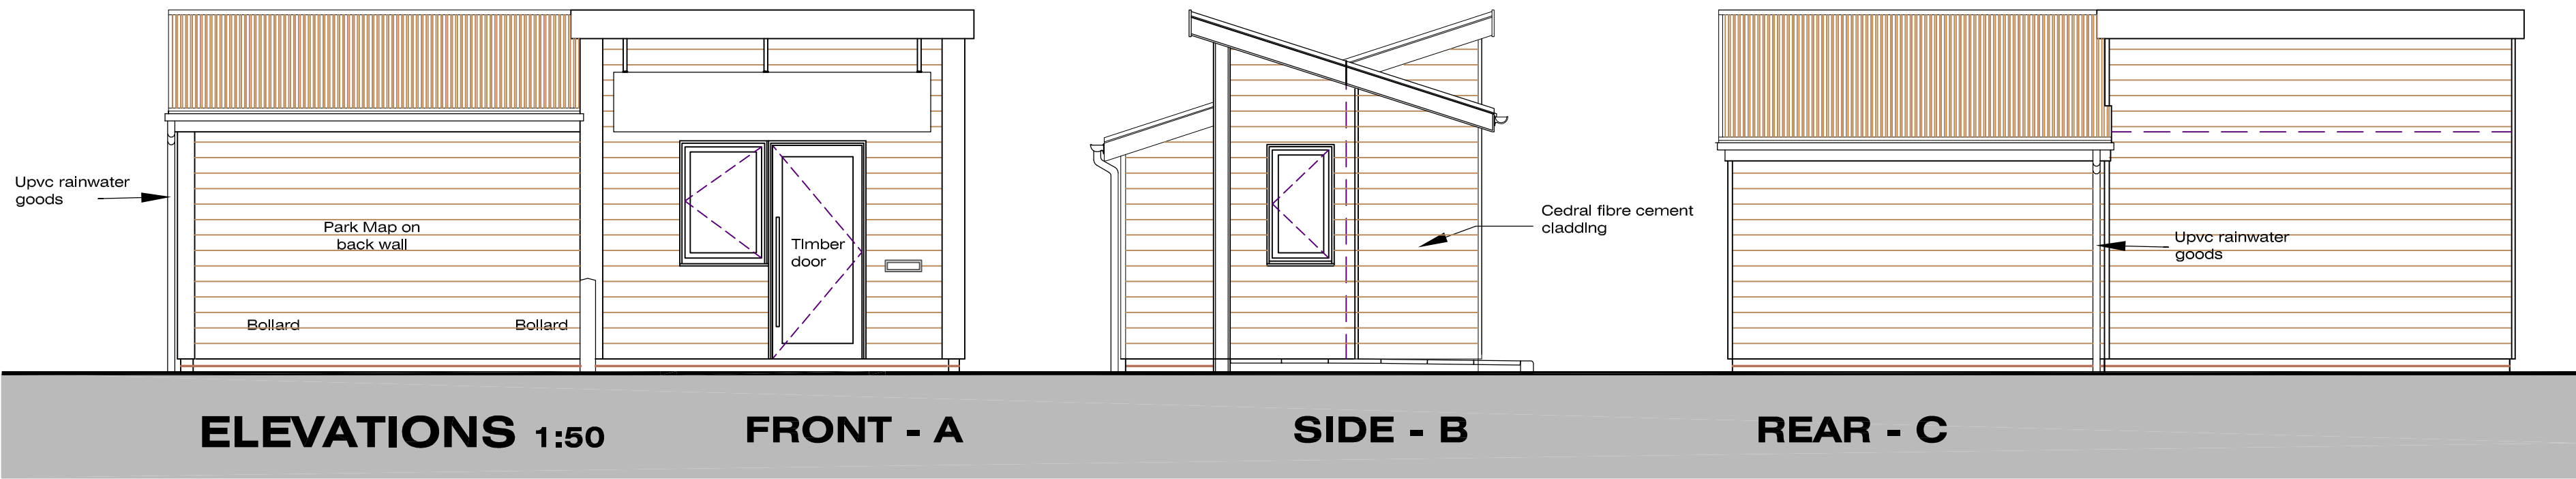

SECTION A - A 1:20

 

Electrical	
	Light switching
	Twin Power Socket Outlet
	Exterior Luminaire
	5ft (1500mm) Twin Luminaire
General	
	RWP/Rainwater pipe
	Roof Fall



Rev	Details	Name	Date
B	Minor Amendments	RW	07.12.2020
A	Minor Amendments	RW	03.12.2020



40 Cambridge Road, Hastings, East Sussex. TN34 1DT
T: 01424 200222 W: amarchitectural.co.uk E: admin@a-and-m.co.uk

Client:		Bourne Leisure Ltd.	
Site Address:		Haven Holiday Parks	
Project:		Arrivals Lodge	
Drawing Title:			
Plans, Sections & Elevations		Type A	
Date:	Nov 2020	Scale:	1:20 & 1:50 @A1
Computer File Name:	4502-310,311 - Arrivals Lodge Type A and B.dwg	Drawn:	RW
Status:	PLANNING	Checked By:	-
Drawing Number:	4502-310	Revision:	B