





FRONT - SOUTH ELEVATION



FRONT - SOUTH ELEVATION

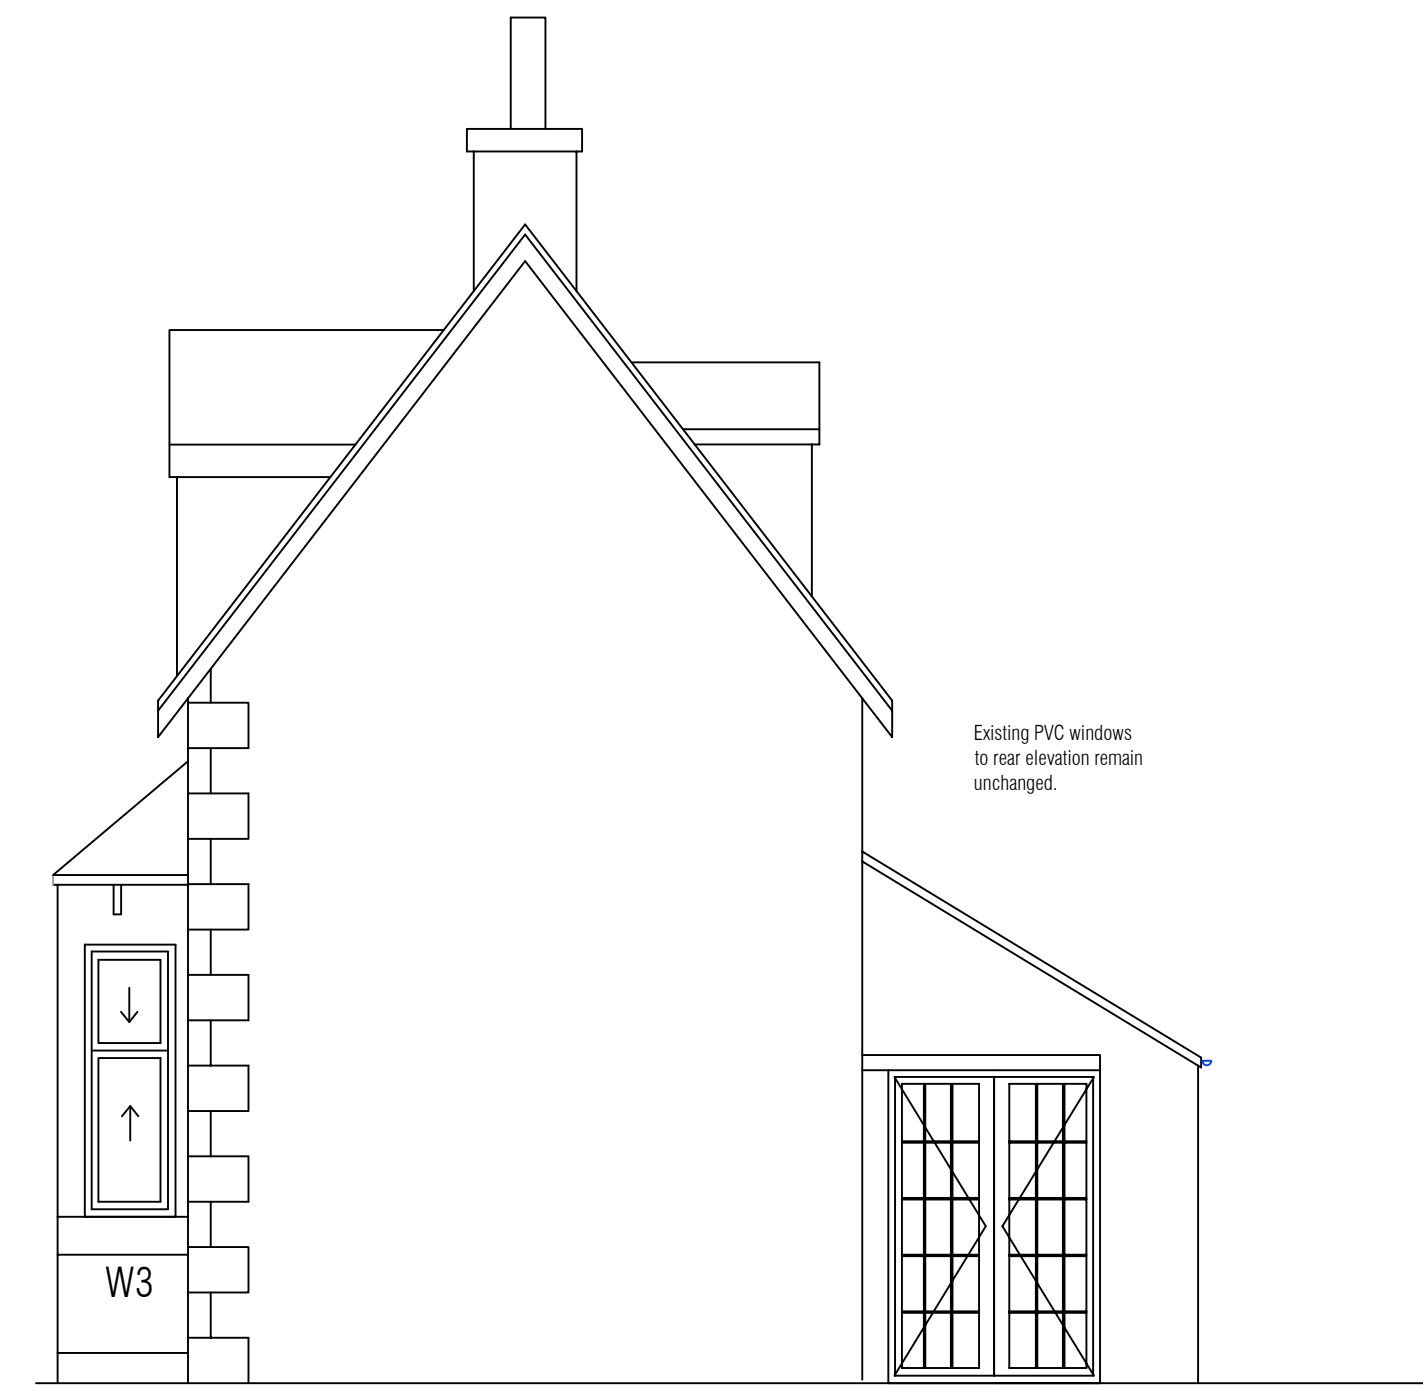


SIDE - EAST ELEVATION

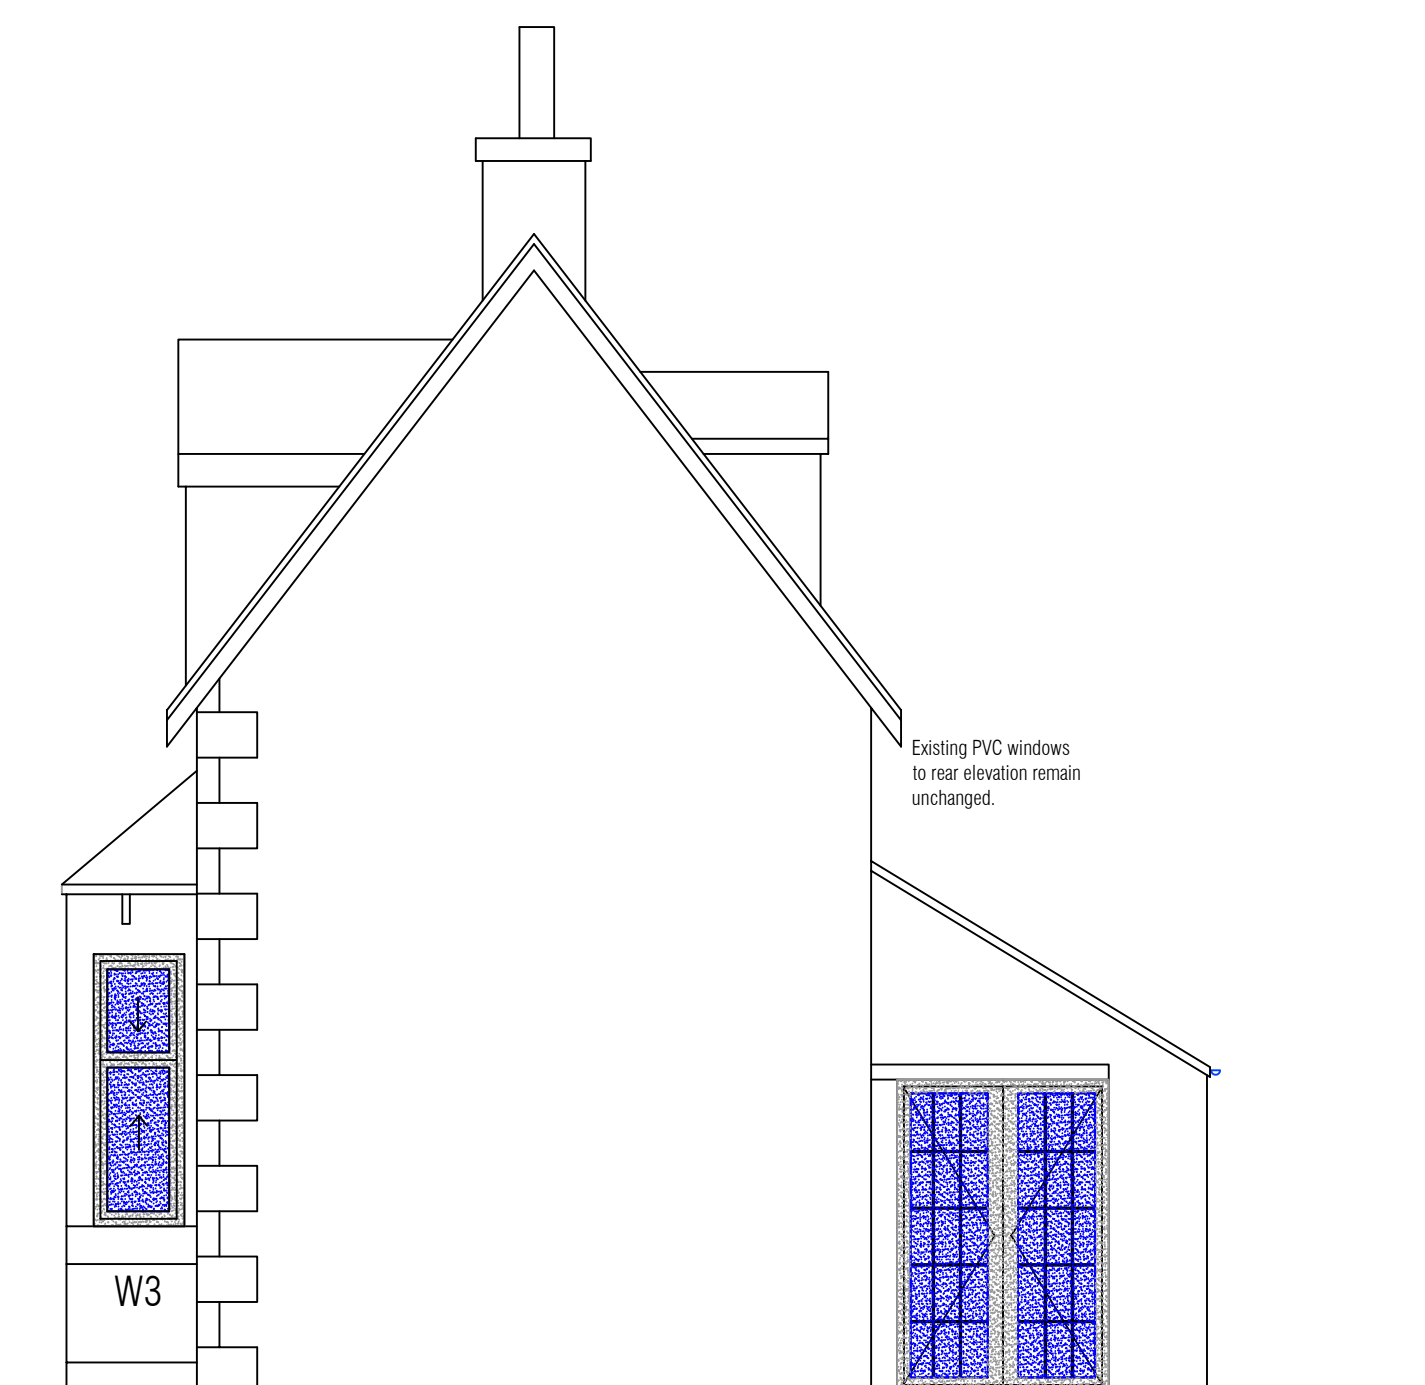


SIDE - EAST ELEVATION^{D1}


All windows -
Gold locking catches
1 Gold ring pull top &
bottom sash
Gold travel restrictors

 


W1
Sliding sash window
Material - UPVC
window size:
600 x 1800
Transome drop - 700 mm from top
handle colour - gold
hinges - easy clean slide hung
colour - white woodgrain
Glass - Low E clear
Spacer - white W/E
Cill - 150 mm with upstand
No horns
No trickle vent to head

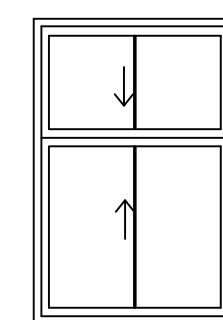


W2
Sliding sash window
Material - UPVC
window size:
1200 x 1800
Transome drop - 700 mm from top
handle colour - gold
hinges - easy clean slide hung
colour - white woodgrain
Glass - Low E clear
Spacer - white W/E
Cill - 150 mm with upstand
Astragals - clip on surface Georgian
No horns
No trickle vent to head

 


W3
Sliding sash window
Material - UPVC
window size:
600 x 1800
Transome drop - 700 mm from top
handle colour - gold
hinges - easy clean slide hung
colour - white woodgrain
Glass - Low E clear
Spacer - white W/E
Cill - 150 mm with upstand
No horns
No trickle vent to head

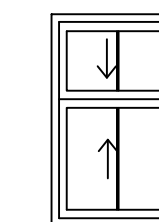

W4
Sliding sash window
Material - UPVC
window size:
800 x 1250
Transome drop - 500 mm from top
handle colour - gold
hinges - easy clean slide hung
colour - white woodgrain
Glass - Low E clear
Spacer - white W/E
Cill - 150 mm with upstand
Astragals - clip on surface Georgian
No horns
No trickle vent to head

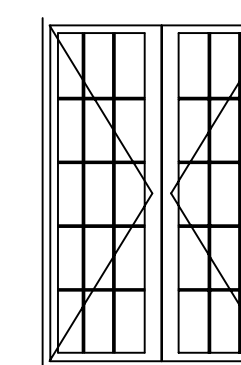

D1
Fully glazed French door (opening in)
Material - UPVC
Door size:
1400 x 2000
Outer frame - 130 mm
colour - white woodgrain
Glass - Low E clear
Spacer - white W/E
internal 15 pane Georgian
bars

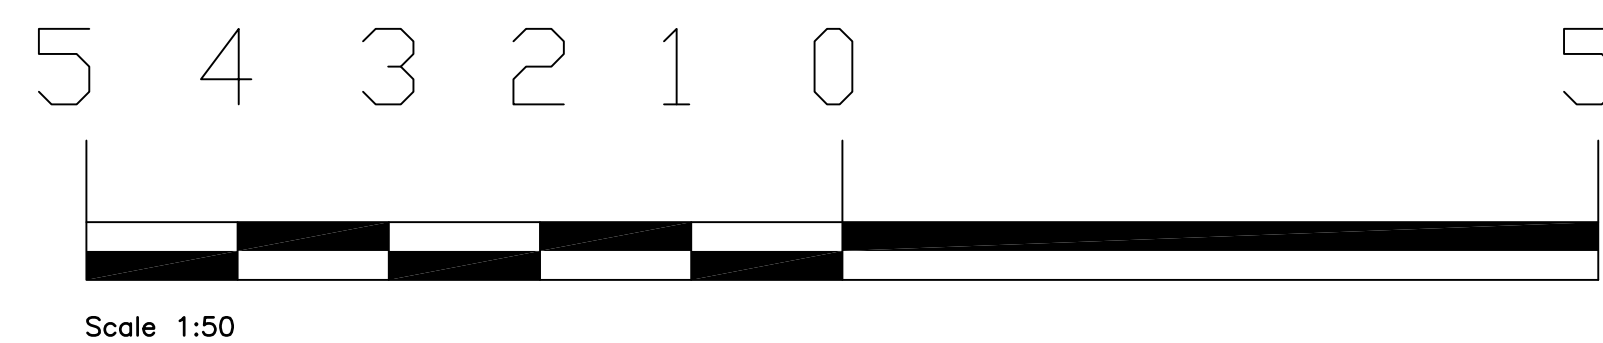

Status:
Proposal

Note:
Mitchell Glass does not accept liability for accuracy or veracity of survey information provided by others and used in the preparation of this drawing.

All vertical and horizontal dimensions and levels must be checked and verified on site.

Drawings are to be read in conjunction with Structural Engineers specification where applicable.

Unless otherwise assigned, the copyright of this drawing is reserved by Mitchell Glass.

Do not scale from this drawing, refer to stated dimensions only.

Amendments:
A - ** .** .** - KMA

MitchellGlass
SUPERIOR HOME LIVING SINCE 1875

Currie Road
Galashiels
TD1 2BP



01896 752628

www.mitchellglass.co.uk

Project:
Mr L Keiro & Mrs L Bell
Braeside Cottage
Eddleston EH45 8QP

Drawing:
Elevations & window spec

Date: Jan 2021	Scale: 1:50 @ A1
Drawn:	Checked: SS

Drawing No.
28882(Keiro Bell)P01