



Notes:


Important note
All dimensions in millimeters. Where dimensions are not given, drawings must not be scaled and the matter referred back to the architect. All dimensions and conditions are to be checked on site by the contractor prior to preparing drawings or commencing any work. The contractor is responsible for checking that there is no conflict between site dimensions and drawn dimensions.

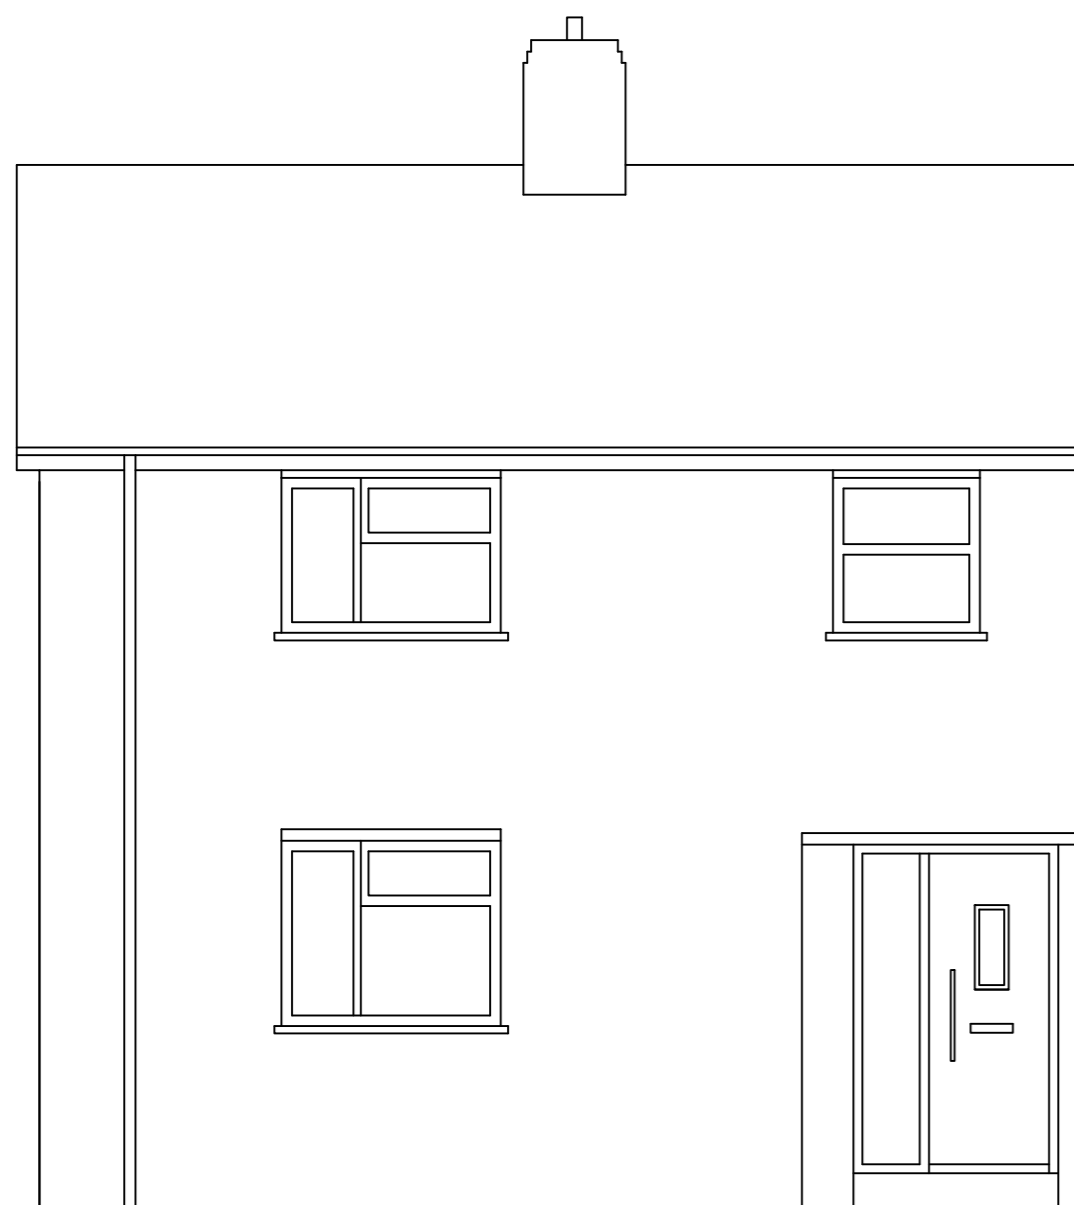


EXISTING FRONT ELEVATION

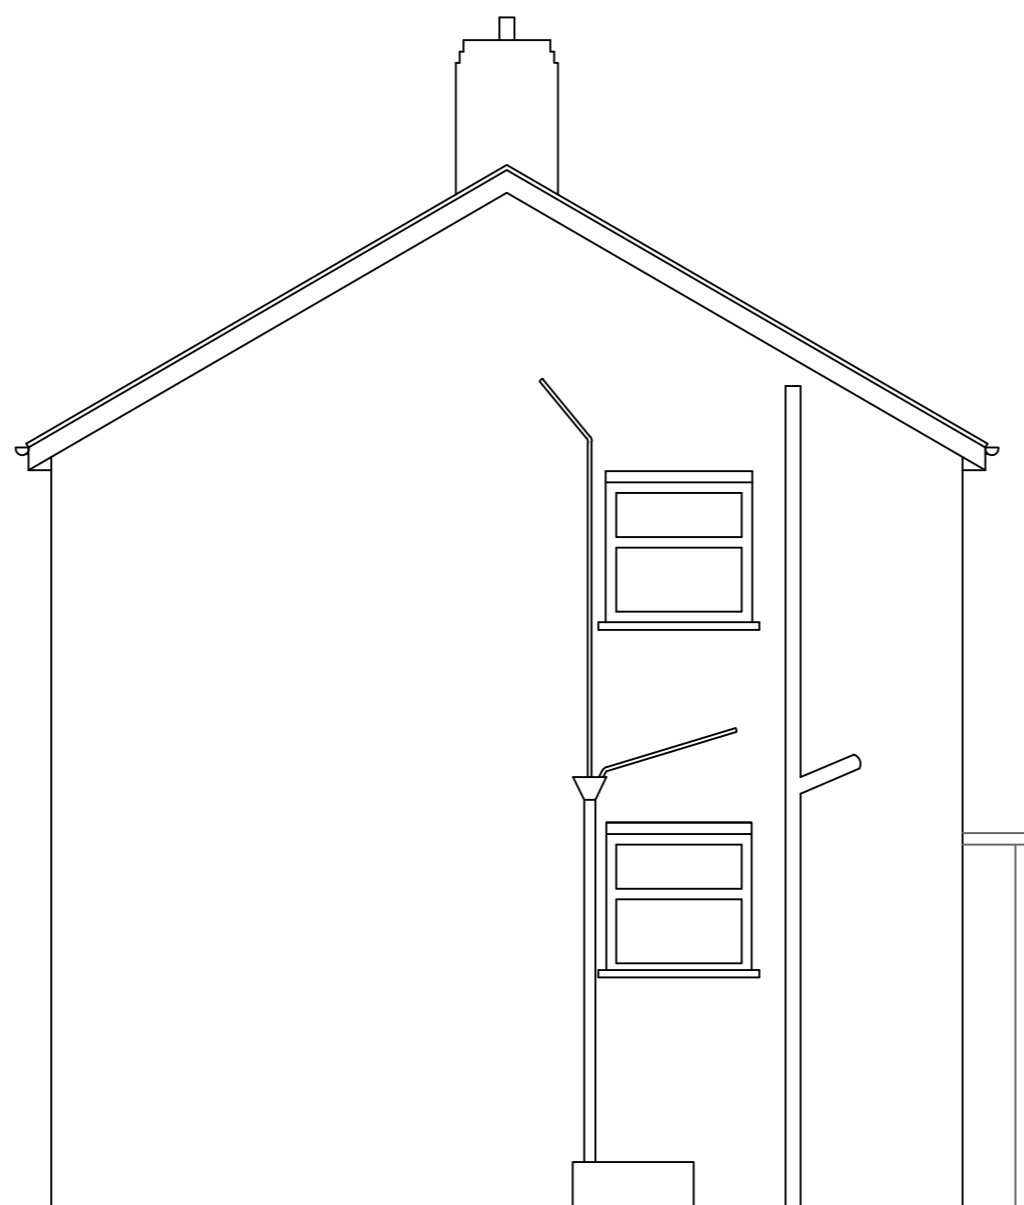


EXISTING SIDE ELEVATION

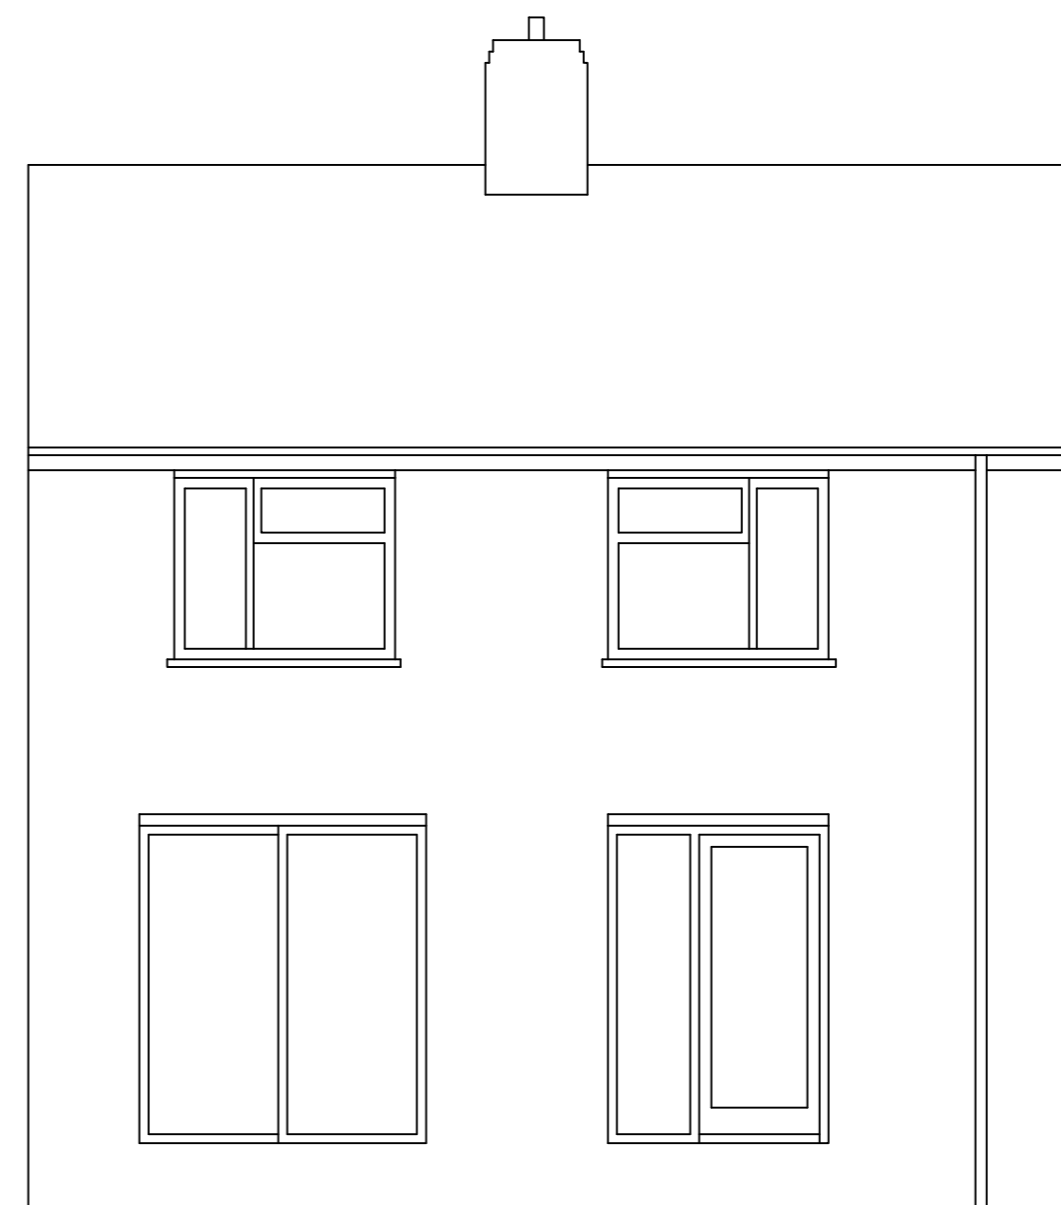


EXISTING REAR ELEVATION

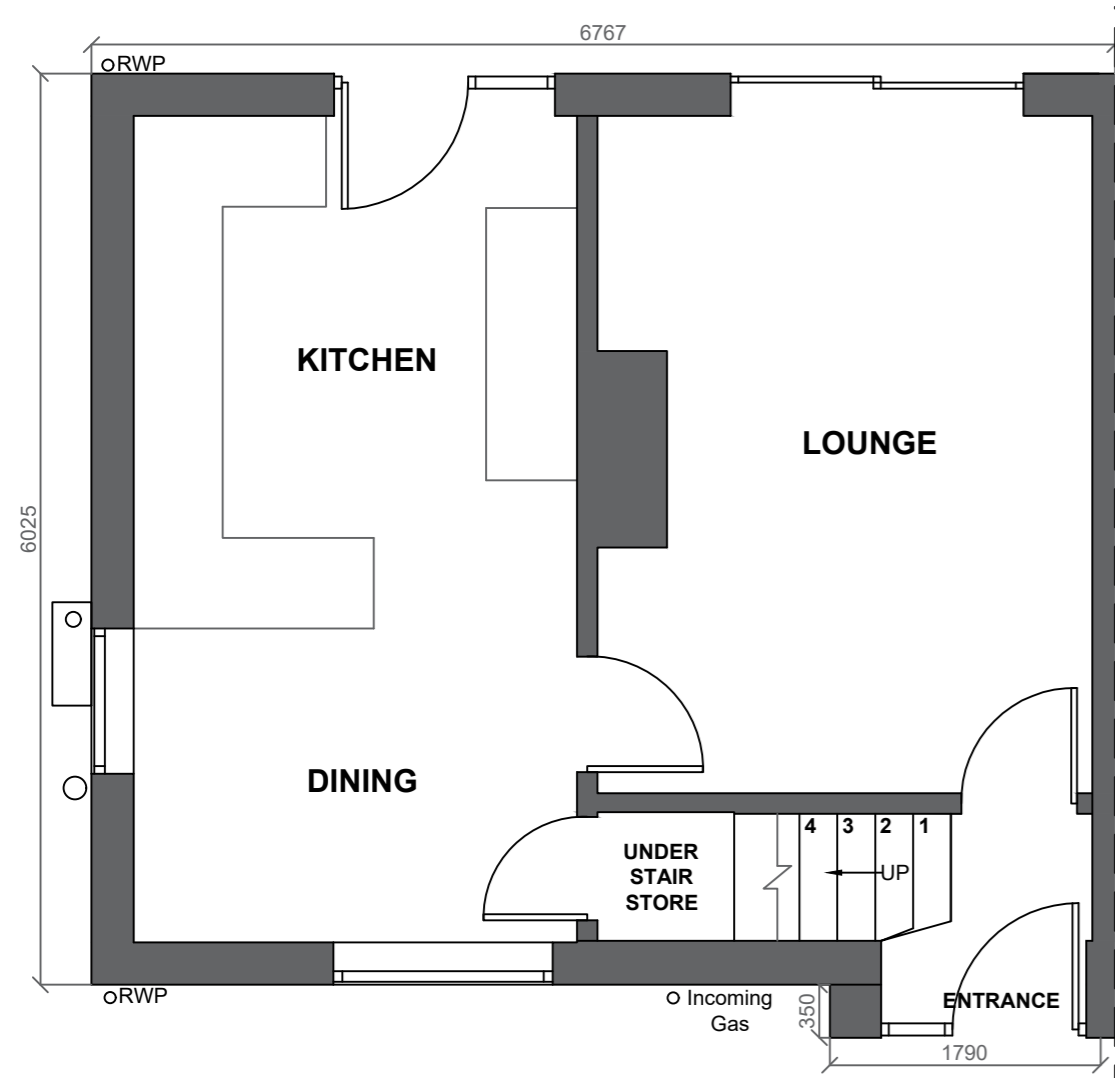

EXISTING GROUND FLOOR PLAN

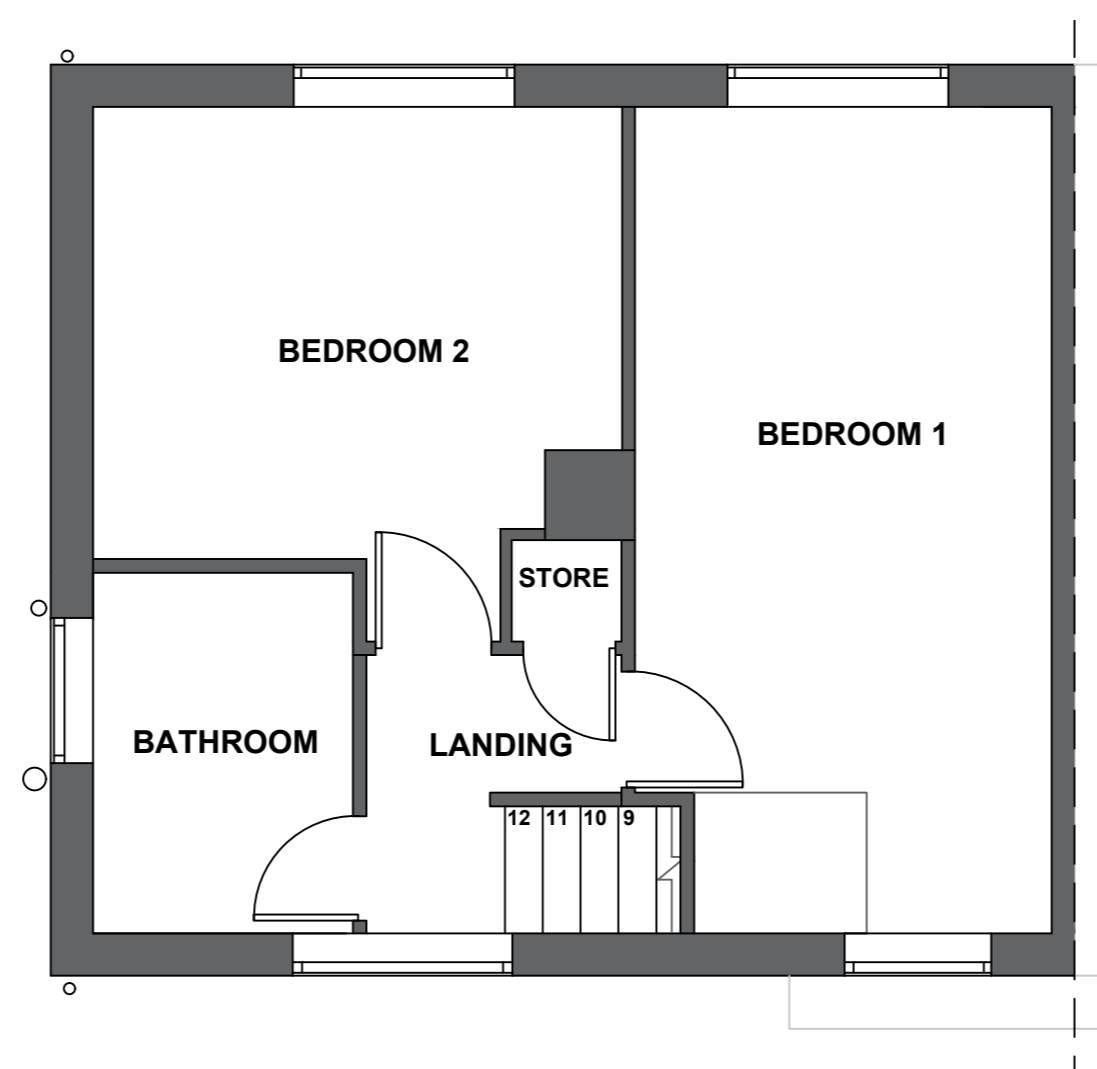

EXISTING FIRST FLOOR PLAN

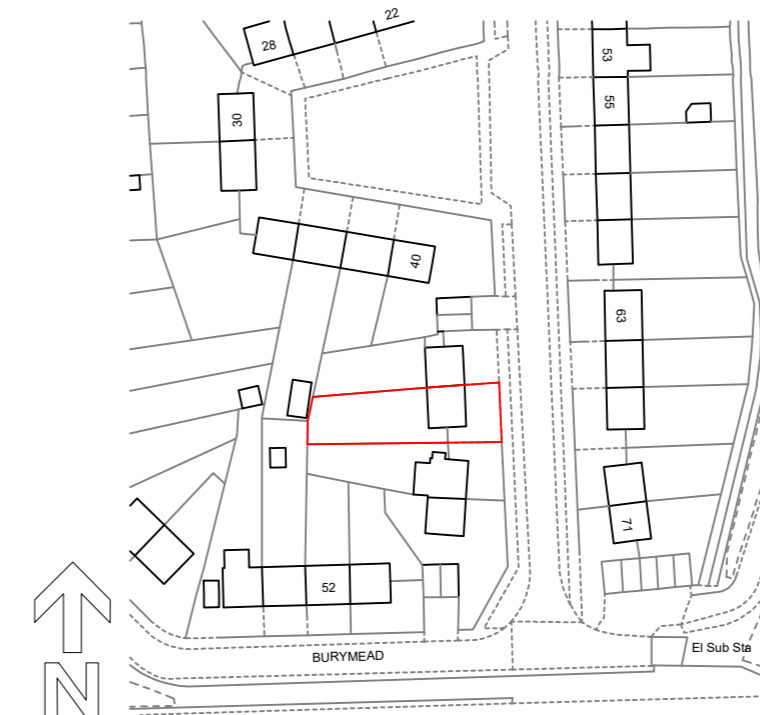

LOCATION PLAN
1:1250

REV:	DESCRIPTION:	BY:	DATE:
------	--------------	-----	-------

STATUS:
PLANNING

TWALKER

SITE:
44 BURYMEAD, STEVENAGE, HERTFORDSHIRE,
SG1 4AY

DWG NO & TITLE:
44-099 - EXISTING PLANS & ELEVATIONS

SCALE: 1:50/ 1:1250 @ A2	DATE: 16/11/20	DRAWN: TDW	REVISION: 01
-----------------------------	-------------------	---------------	-----------------