




**Outbuilding Front Elevation**  
Scale 1:50 @ A3

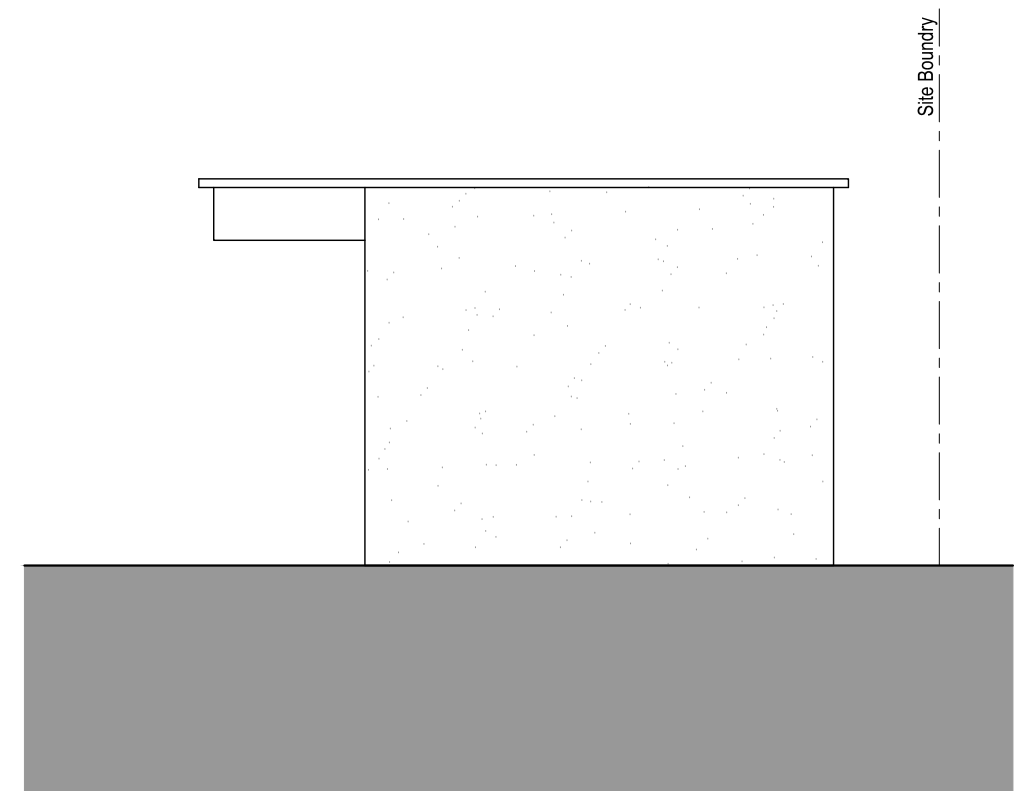

**Outbuilding Side Elevation**  
Scale 1:50 @ A3

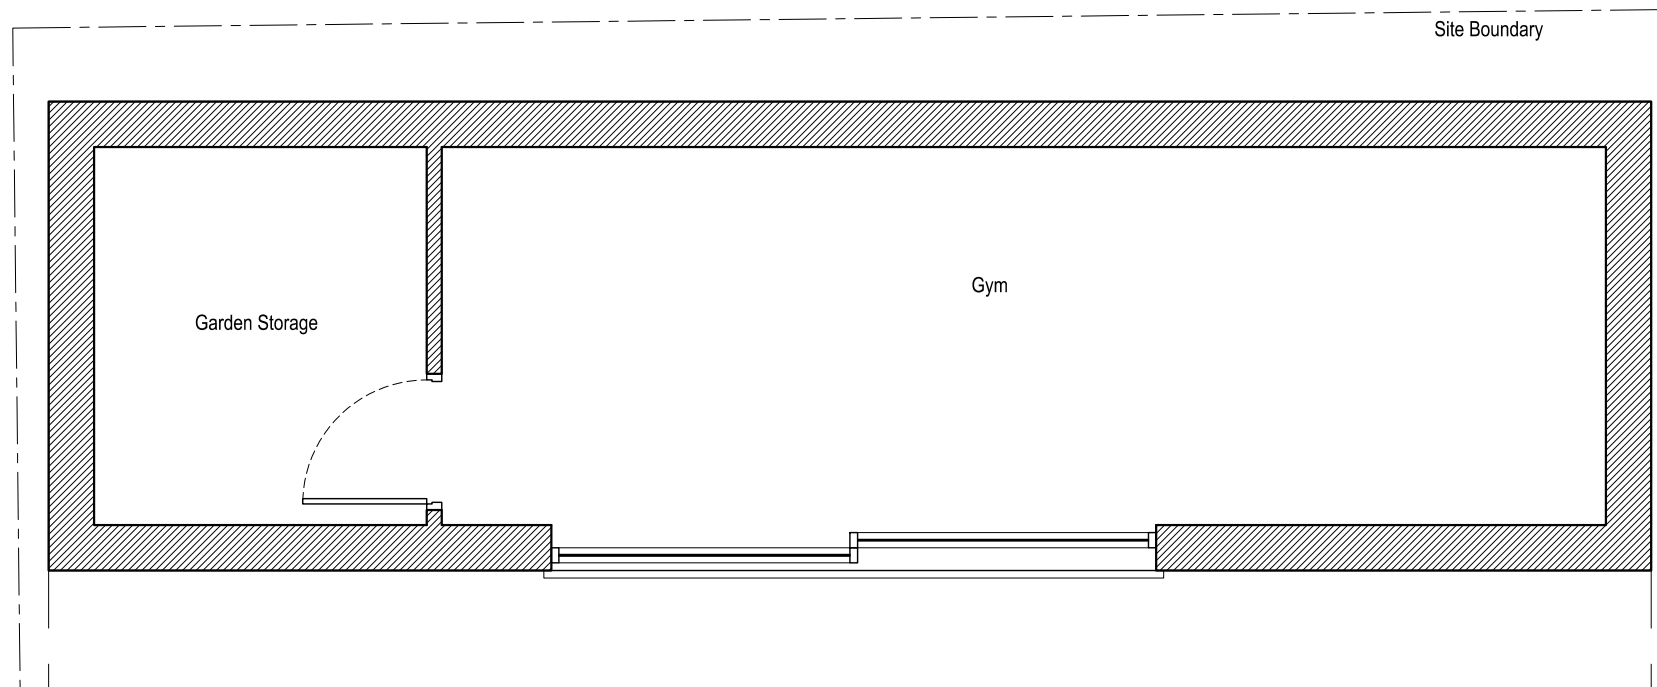

 **Outbuilding Plan**  
Scale 1:50 @ A3



Issued For <b>PLANNING</b>
General Notes: THIS DRAWING HAS BEEN PREPARED BY MICHAEL EALES ARCHITECTS AND THE DATA CONTAINED HEREIN MAY BE USED OR REPRODUCED ONLY WITH MICHAEL EALES ARCHITECTS' APPROVAL.

Rev.	Description	Date	Signed	Checked

--

--

A3 Scale Various	Date 14.01.21	Drawn by AL	Checked by ME
Drawing Title <b>Site Location and Block Plan</b>			
Project <b>66 Parkside Drive, Watford, WD17 3AX</b>			

 Quickbury Farm, Hatfield Heath Rd Sawbridgeworth, Hertfordshire CM21 9HY T - 07764 496 345 E - info@me-architects.co.uk		
Project no. <b>20/066</b>	Drawing no. <b>002</b>	Revision <b>00</b>