

SCALE 1:500

0 10 20 30 40 50 [m]




SCALE 1:1250

0 25 50 75 100 125




A4

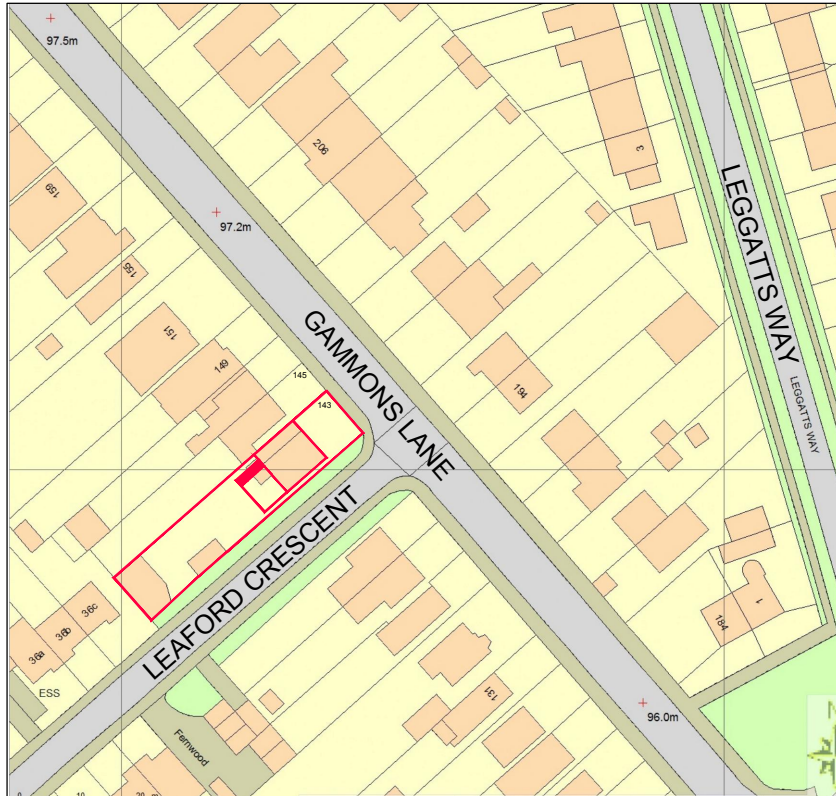

SITE LOCATION PLAN

SCALE 1:1250

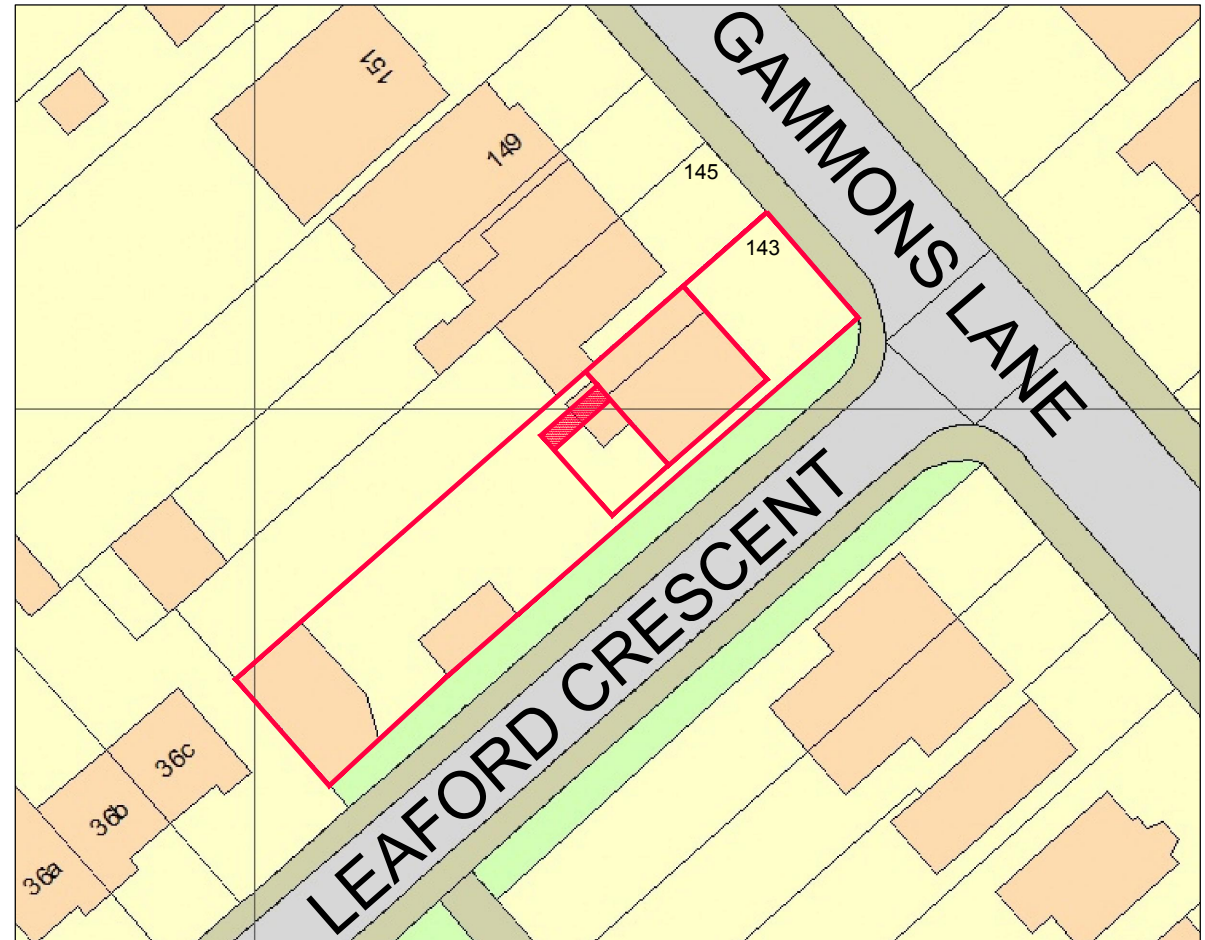

SITE PLAN

SCALE 1:500



CLIENT MR J PAPWORTH
143 GAMMONS LANE,
WATFORD,
WD24 5JE

PROJECT SINGLE STOREY REAR INFILL EXTENSION

TITLE SITE PLAN

DRAWING No. 0121-01
REVISION .