


Notes

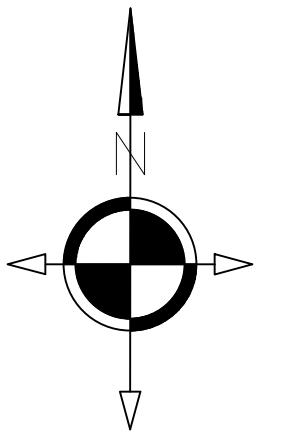


Copyright: All rights reserved. This drawing must not be reproduced without permission from Acland Bracewell Surveyors Limited. Do not scale off this drawing. All dimensions are to be checked on site by contractor / sub contractor. Any discrepancies to be reported to Acland Bracewell Surveyors Limited.

Rev	Date	Revision notes	By

A1

DWG No	X041-222-01	Scale		Rev	
Client	Mr Wilson	Drawing Title	Proposed Drainage Plan		
Project Title	Brandreth Farm	Drawn	AS	Shown	JB
Tarlscough Lane		Checked	HH	Date	18.11.20
		Date			18.11.20

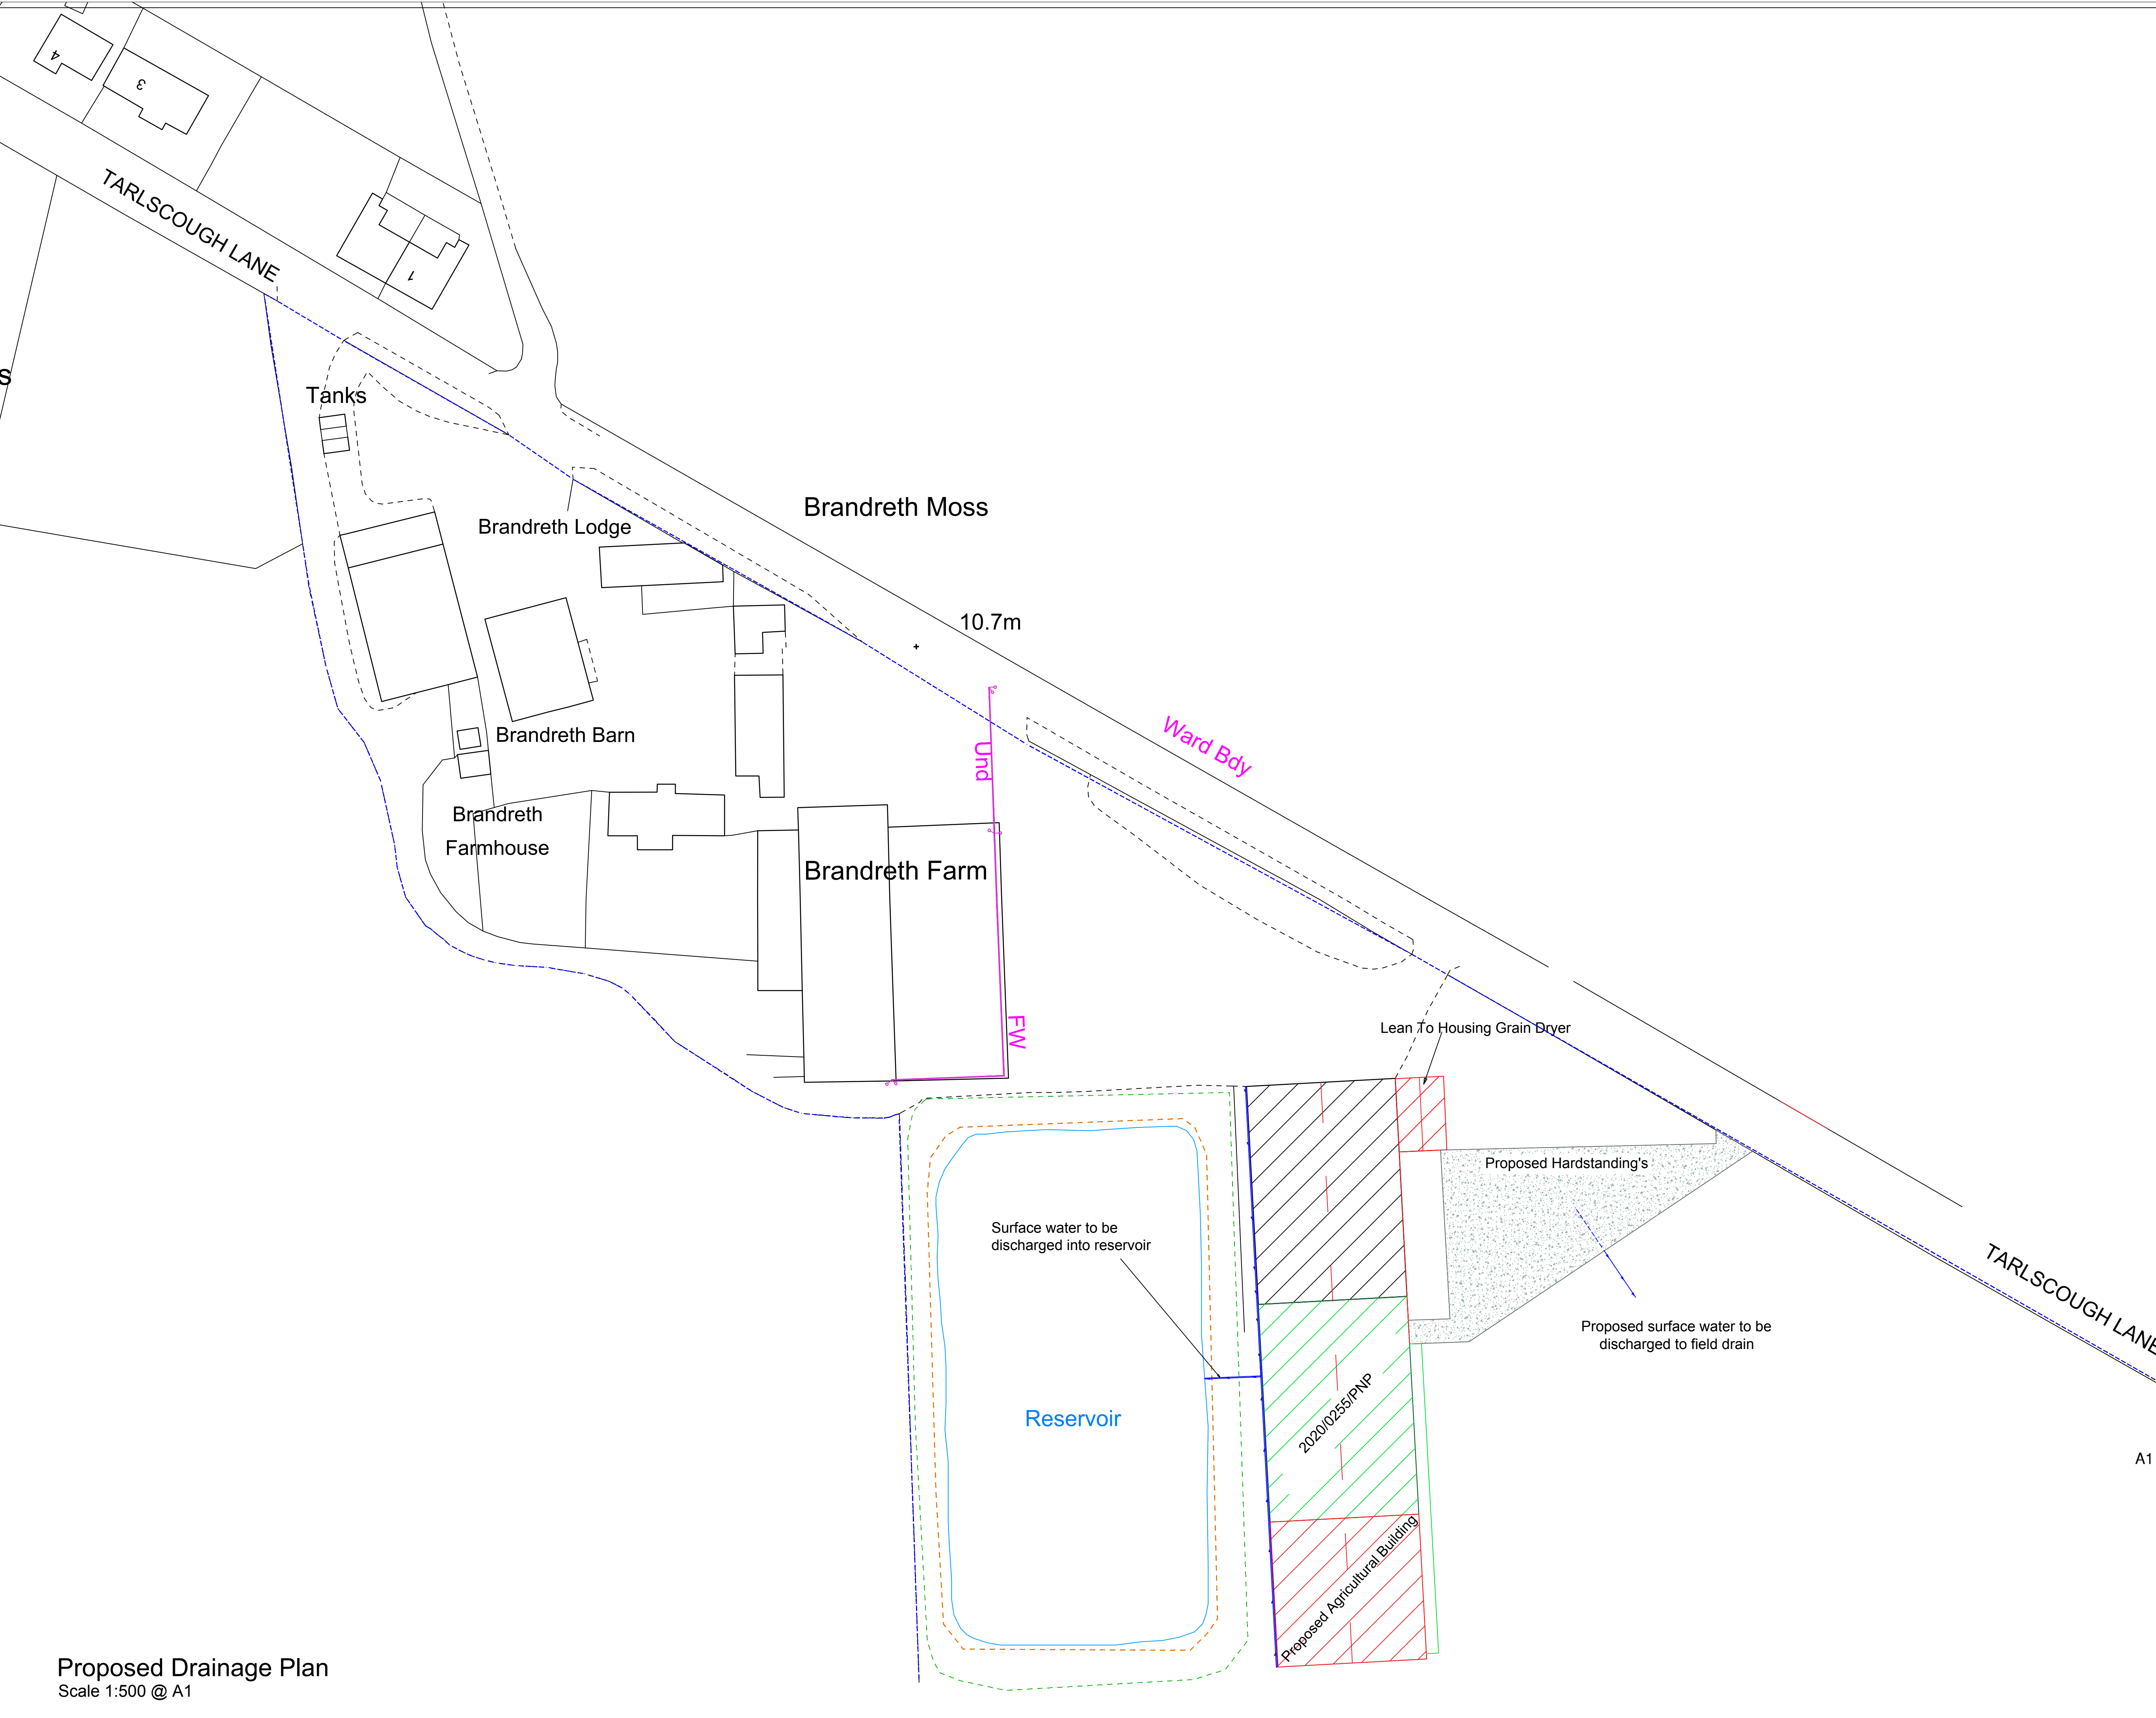

Proposed Drainage Plan
 Scale 1:500 @ A1