



North

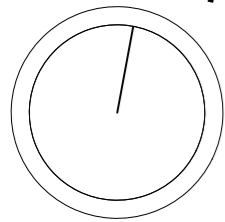

This drawing is the copyright of
N A Williams Building Consultancy Ltd.

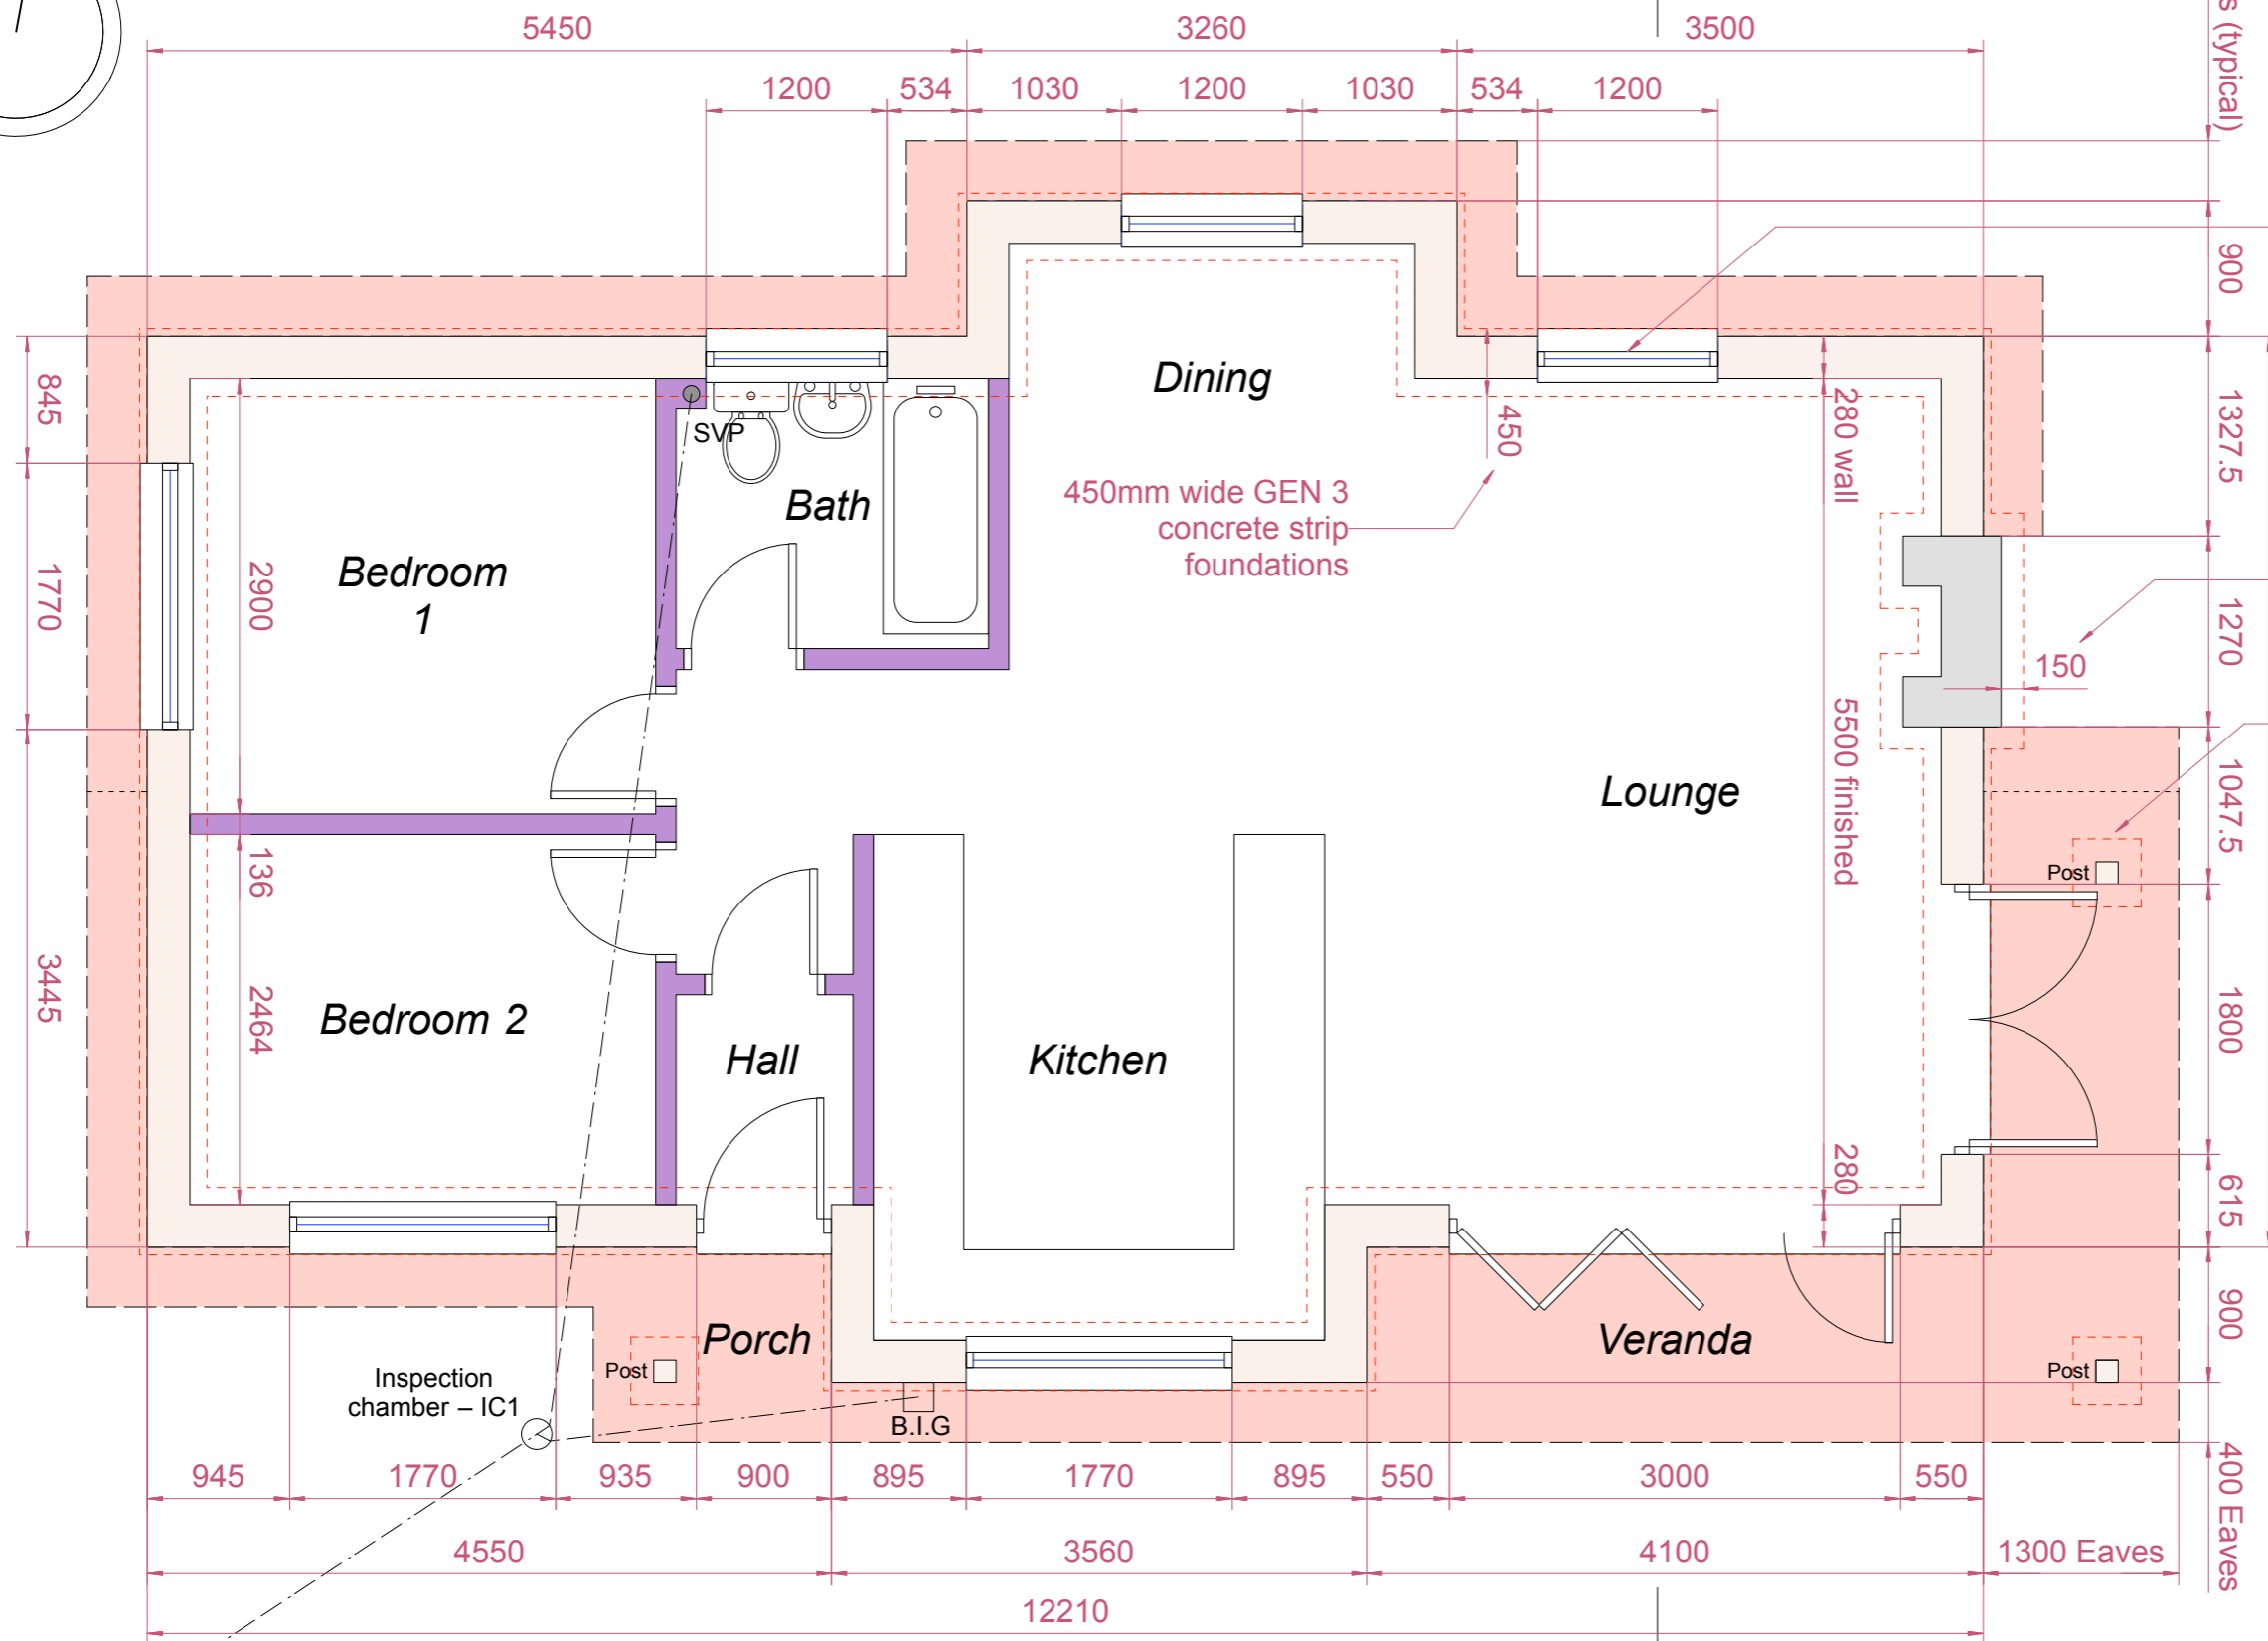

PVC-u windows throughout.
Opening styles to remain as
per the "as approved"
planning drawing.

Natural stone chimney stack /
150mm foundation projection,
all round

Post – on 450mm wide x
450mm wide pad
foundation

PLANNING

PROJECT
**PROPOSED SELF
CONTAINED DWELLING
AT LAND ADJACENT TO
BADGERS CLIFF**
The Ridgeway
Weymouth
DT3 5QQ

SCALE
1:50 (@A3)

DATE
09.11.20

DRAWN BY
BH

**N.A. WILLIAMS
Building Consultancy Ltd**

40 Lorne Road
Dorchester
Dorset
DT1 2LH

Telephone: 01305 269283
Mobile: 07717 682937

Email: nawilliams@gmx.com
Website: nawilliams-consultancy.co.uk

DRAWING No.
BC 2020 03

110mm dia PVC foul drain –
to connect to the existing
manhole, adjacent the
existing house



Proposed Floor Plan 1:50