



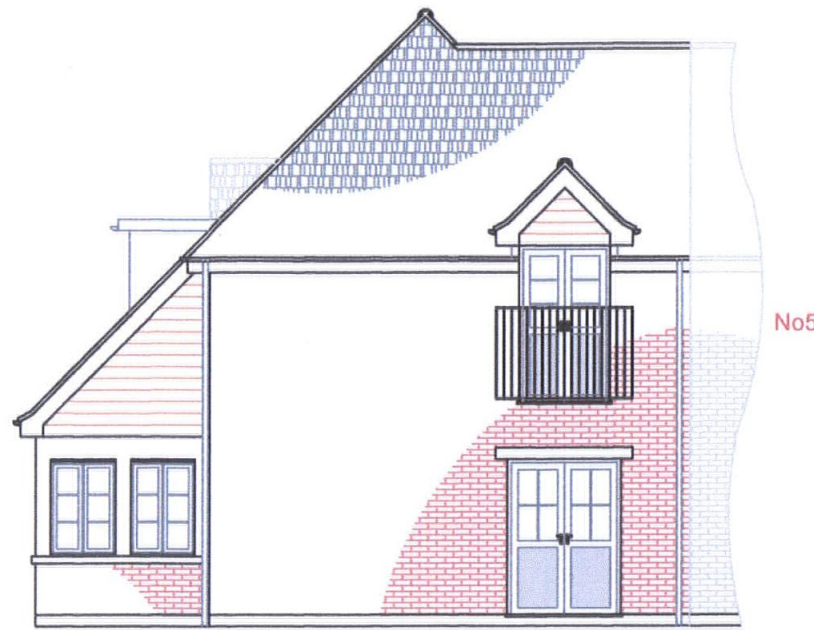


North elevation

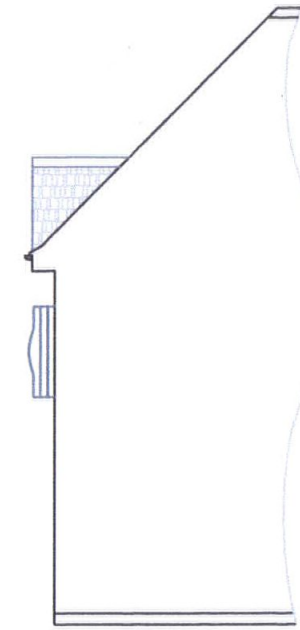

West elevation



South elevation

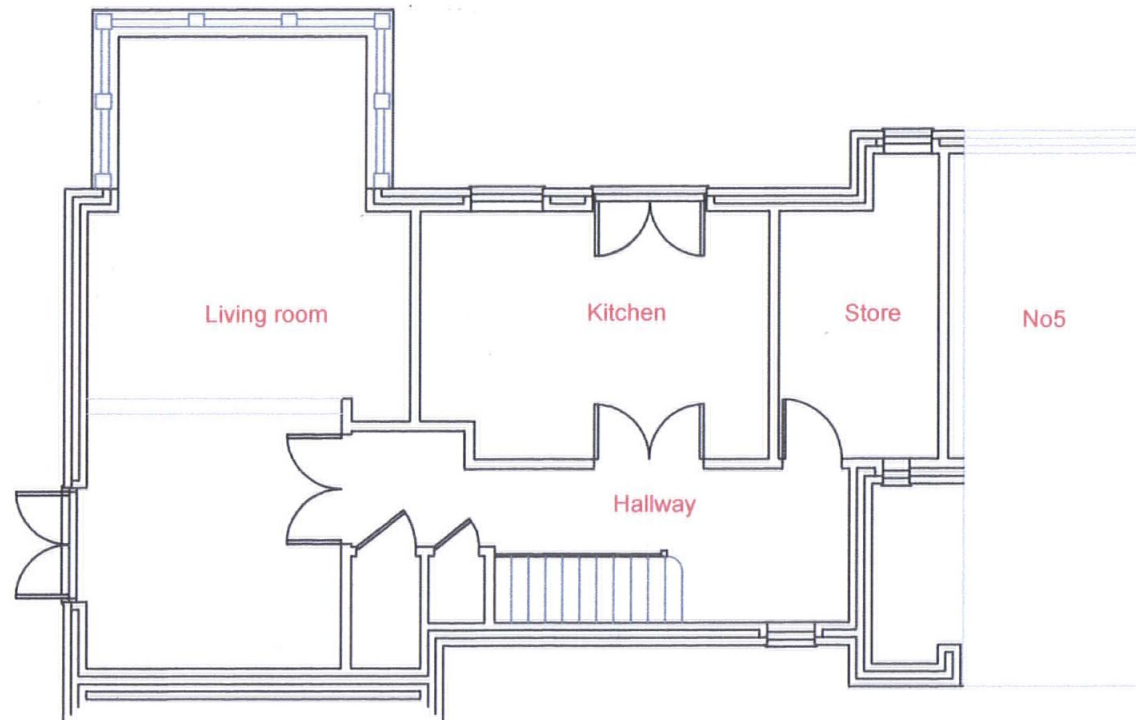

Ground floor plan

Revisions	Int.	Date.
-----------	------	-------

Client: Mr & Mrs Murdock. Walnut Court.
Hawthorn Road. Charlton. DT2 9EX

	Email: adrian@southernconservatories.co.uk
	Southern Conservatories Ltd
	North Perrott Garden Centre, TA18 7SS
	Telephone: 01460 76274 Website: www.southernconservatories.com
Think Local, Buy Quality, Choose Southern	

Project: **Glazed Garden Room**
Existing plan & elevations

Drawn: MB.	Checked: AJ	Scale: 1:50
Date: 12/10/2020	See Status Schedule.	@A3

Drawing No.	Revision
SOU002 02E	