





North elevation

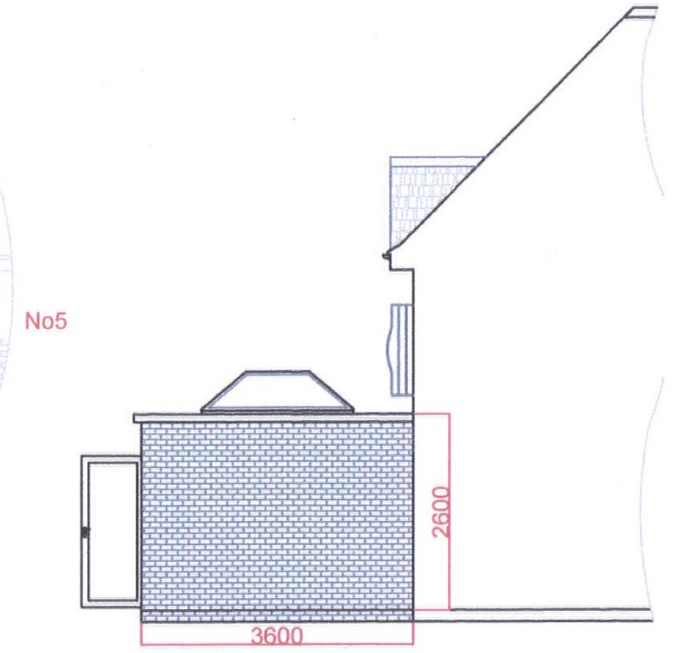


West elevation



South eleva

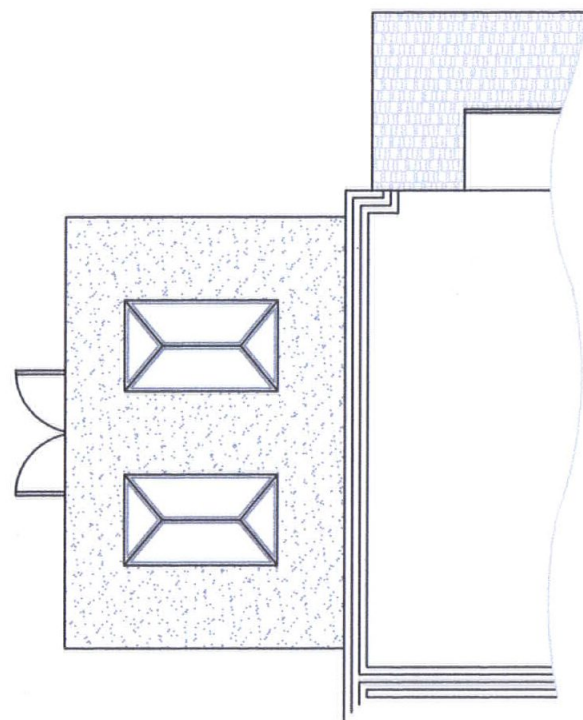


Roof floor plan

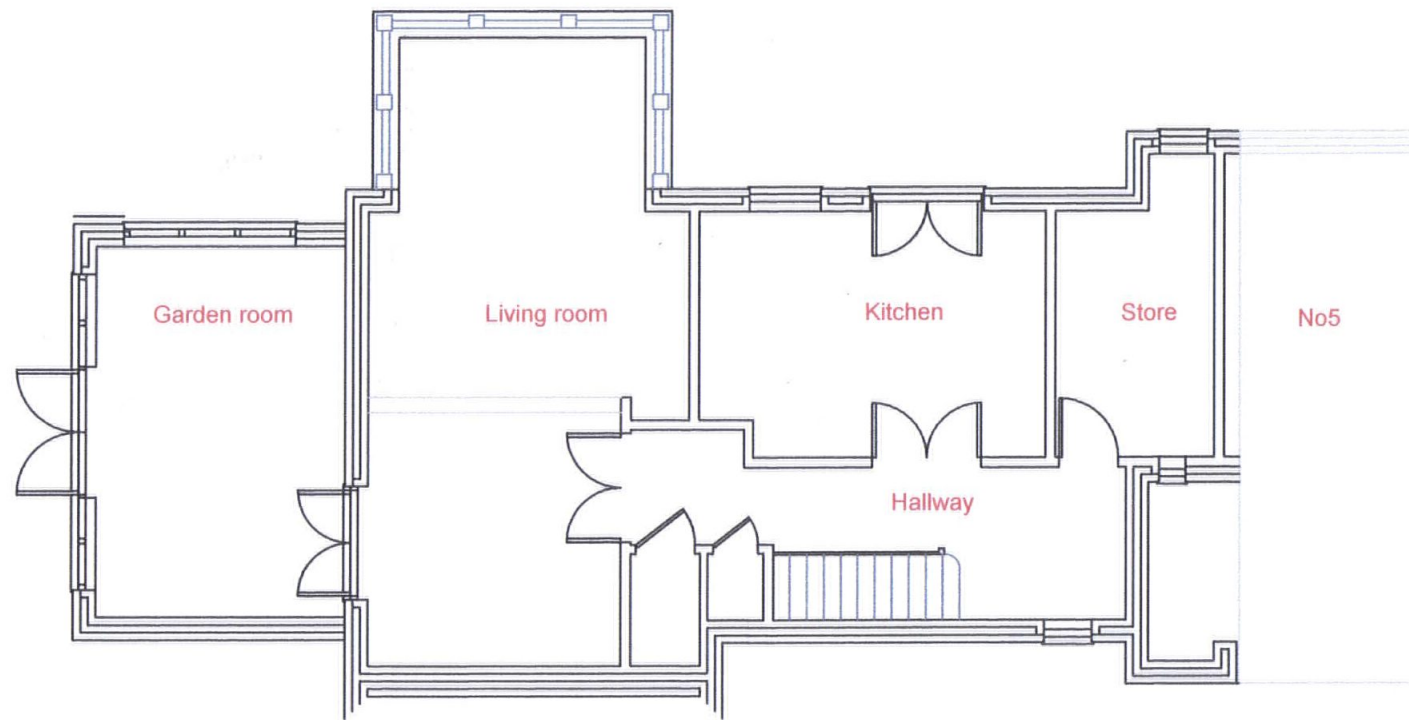

Ground floor plan

Revisions	Int.	Date.
-----------	------	-------

Client: Mr & Mrs Murdock. Walnut Court.
Hawthorn Road. Charlton. DT2 9EX



Email: sdrfan@southernconservatories.co.uk
 Southern Conservatories Ltd
 North Perrott Garden Centre, TA18 7SS
 Telephone: 01460 76274
 Website: www.southernconservatories.com
 Think Local, Buy Quality, Choose Southern

Project: Glazed Garden Room
Proposed plans & elevations

Drawn: MB.	Checked: AJ	Scale: 1:50
Date: 12/10/2020	See Status Schedule.	@A3

Drawing No.	Revision
SOU002 03P	