



**PLANNING**


This is a planning drawing and is not sufficiently detailed for pricing purposes

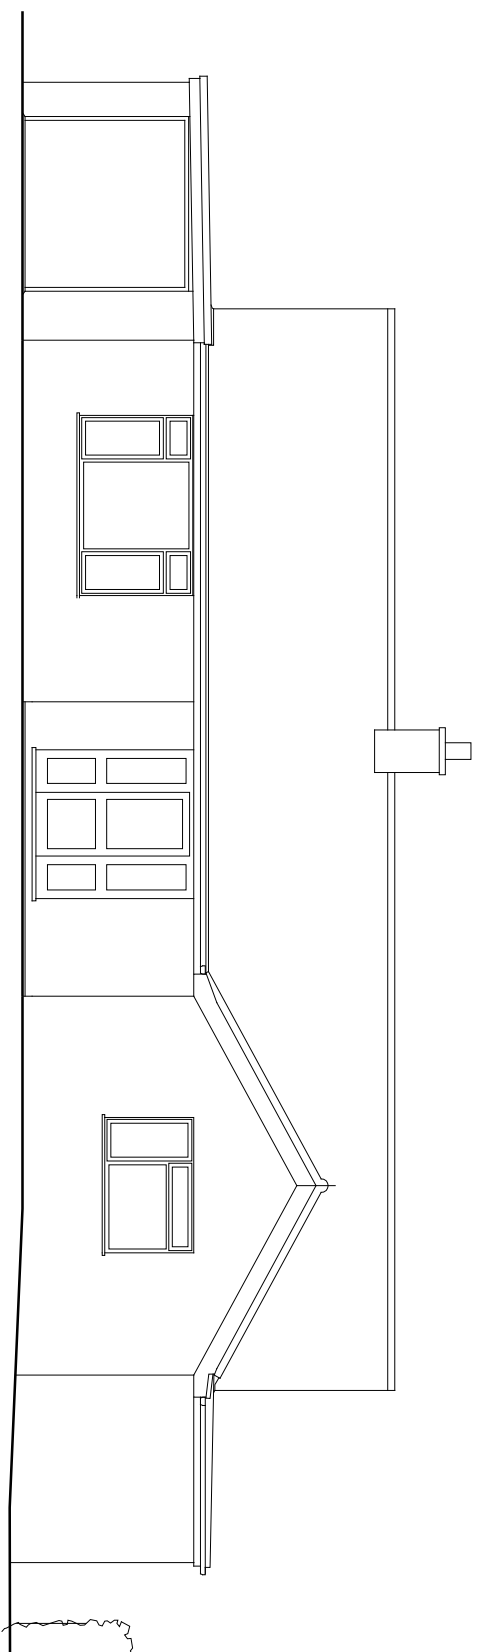


SOUTH EAST ELEVATION

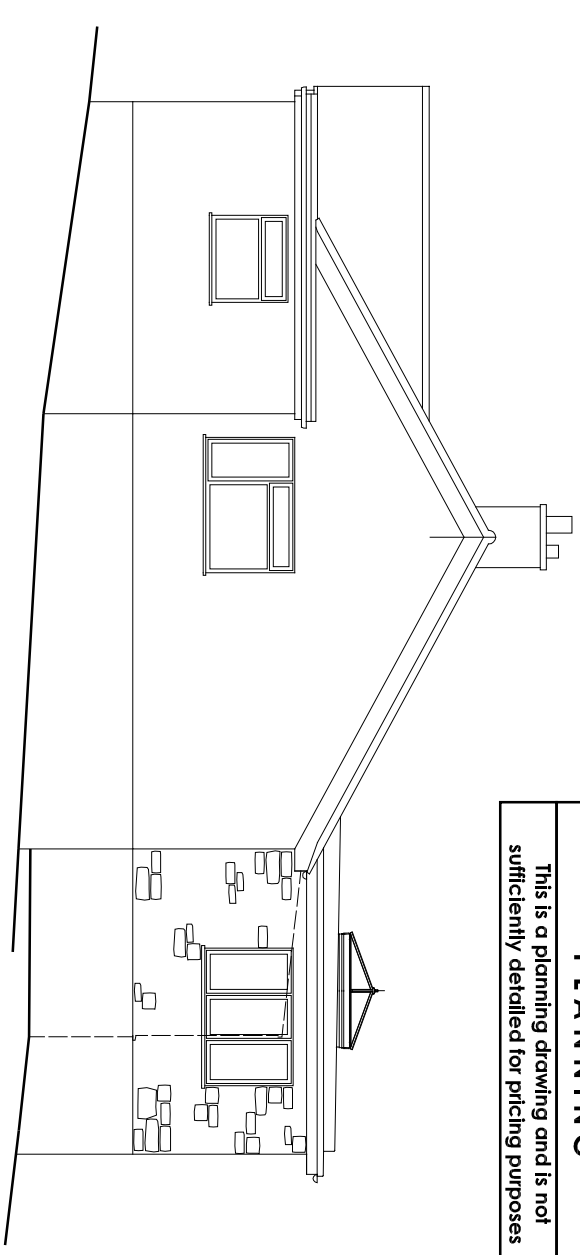

NORTH EAST ELEVATION

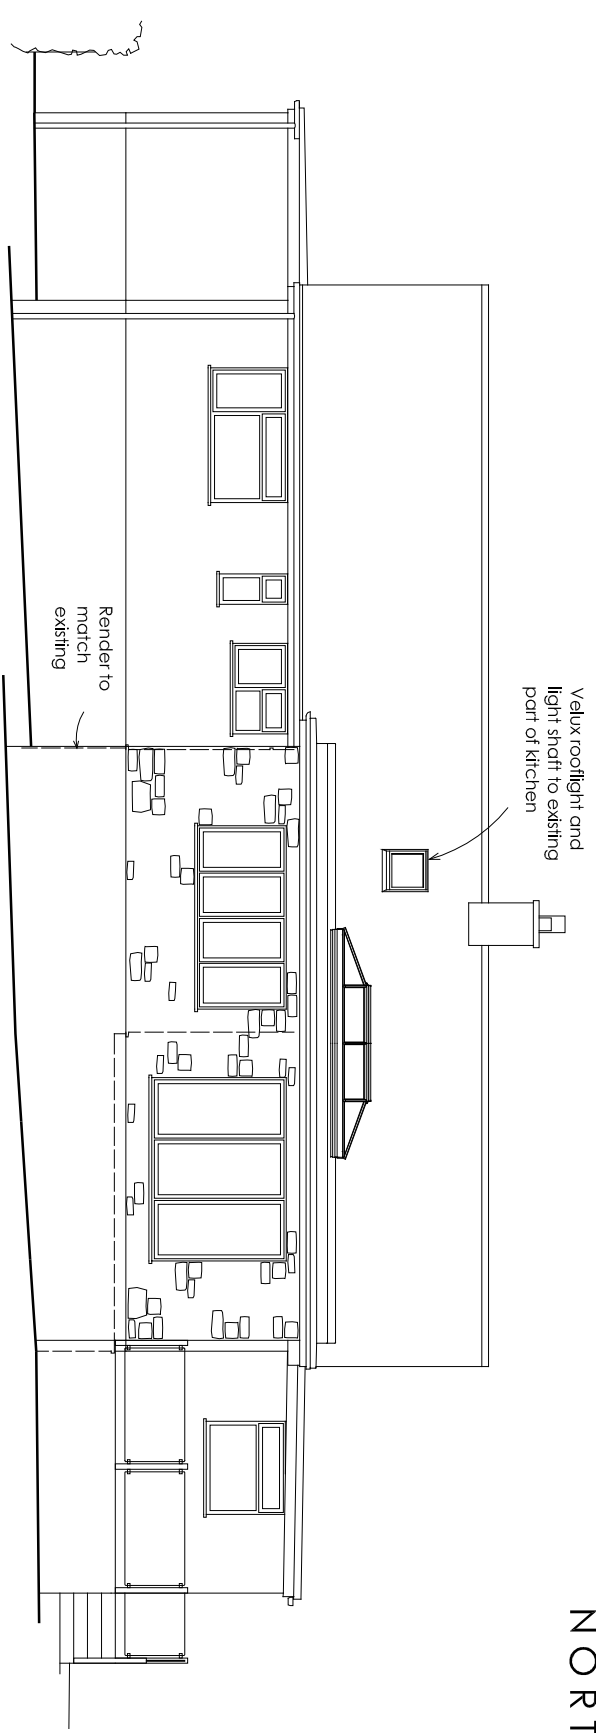

NORTH WEST ELEVATION

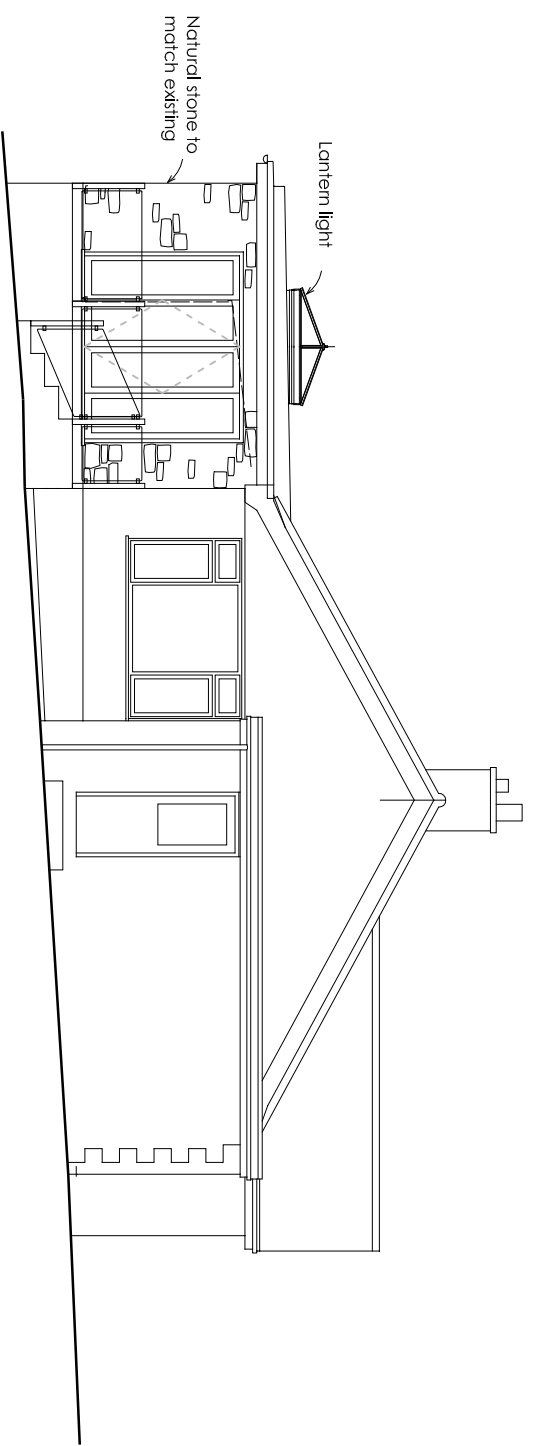

SOUTH WEST ELEVATION

Rev Date Description



Robbie Rockell Architectural & Building Consultants Ltd  
 7 01308 861095 | e office@r3abc.co.uk | w www.r3abc.co.uk  
 Unit 3 Whitehart Yard, Hogshill Street, Beaminster, Dorset DT18 3AE

**PROPOSED ALTERATIONS**  
 of  
 'SELANDIA', SWYRE,  
 DORCHESTER, DT2 9DA  
 for  
 MR & MRS R WILLIAMS

**PROPOSED ELEVATIONS**  
 Scale Date Drawn by  
 1:100 @ A3 DEC 2020 SPL

**20/117/05** Rev

Drawn to stated scale for purposes of Planning application. Building  
 Regs submission and estimating. Set out to be agreed on site  
 and all critical dimensions checked