
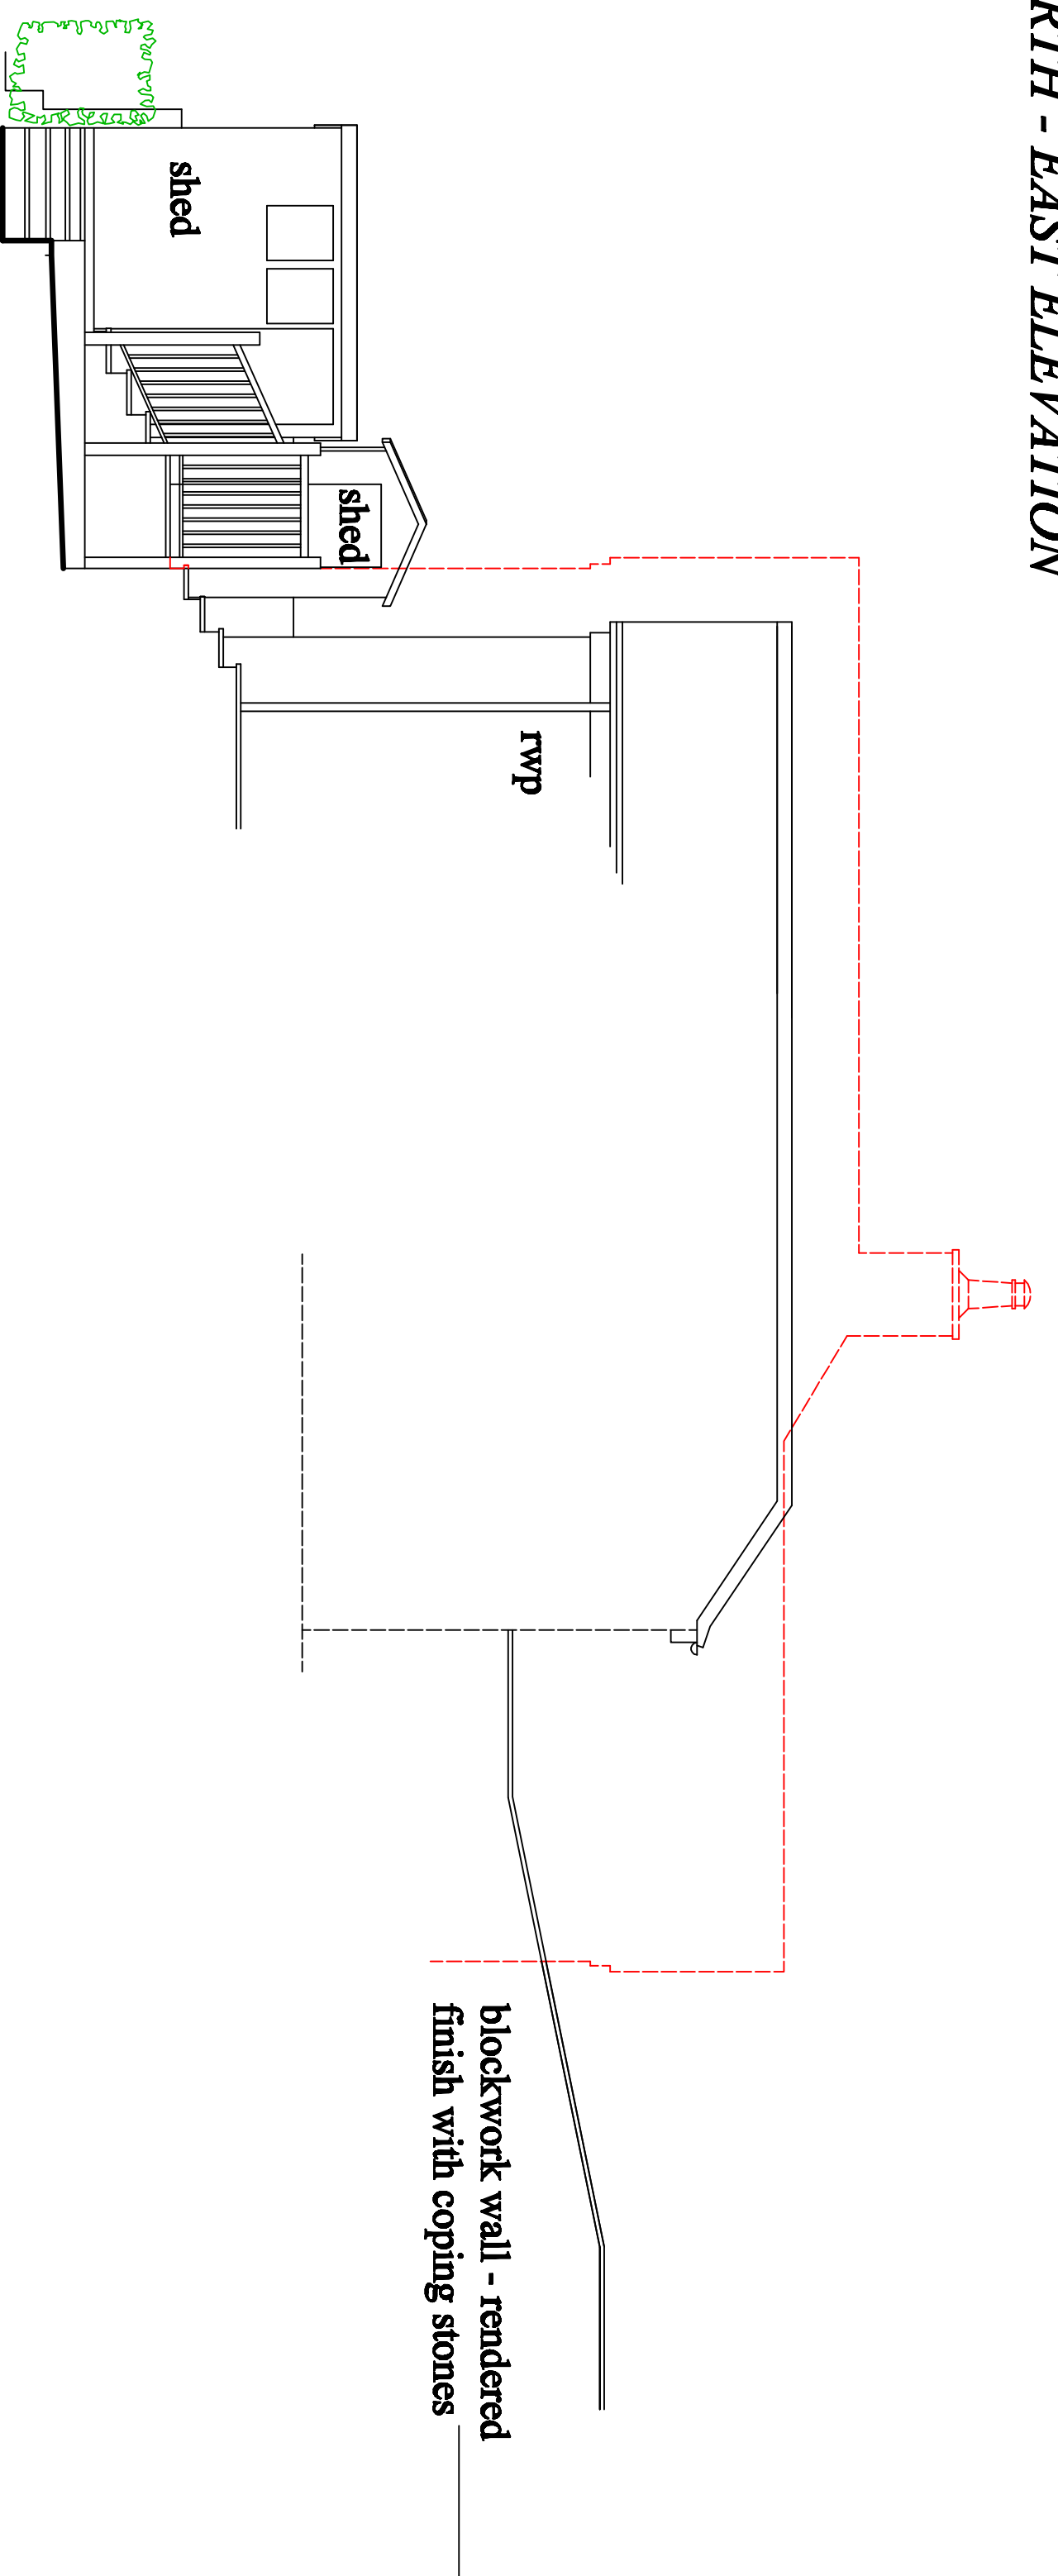



clay pot  
 brickwork chimney  
 interlocking concrete tiles  
 PVCu doors and windows  
 render

**NORTH - EAST ELEVATION**

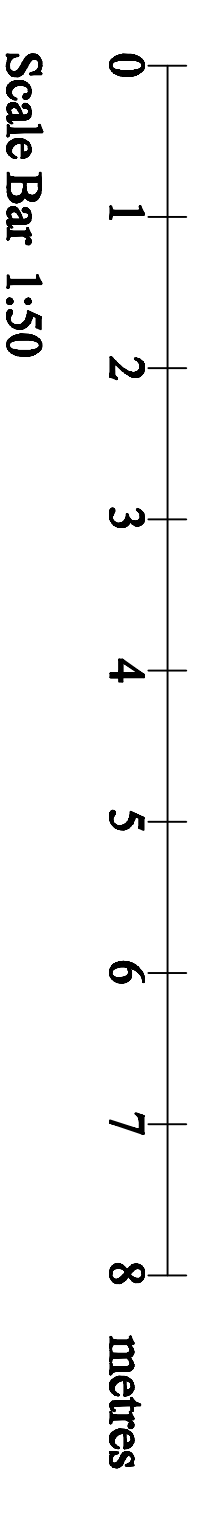

blockwork wall - rendered  
 finish with coping stones

**NORTH - WEST ELEVATION**

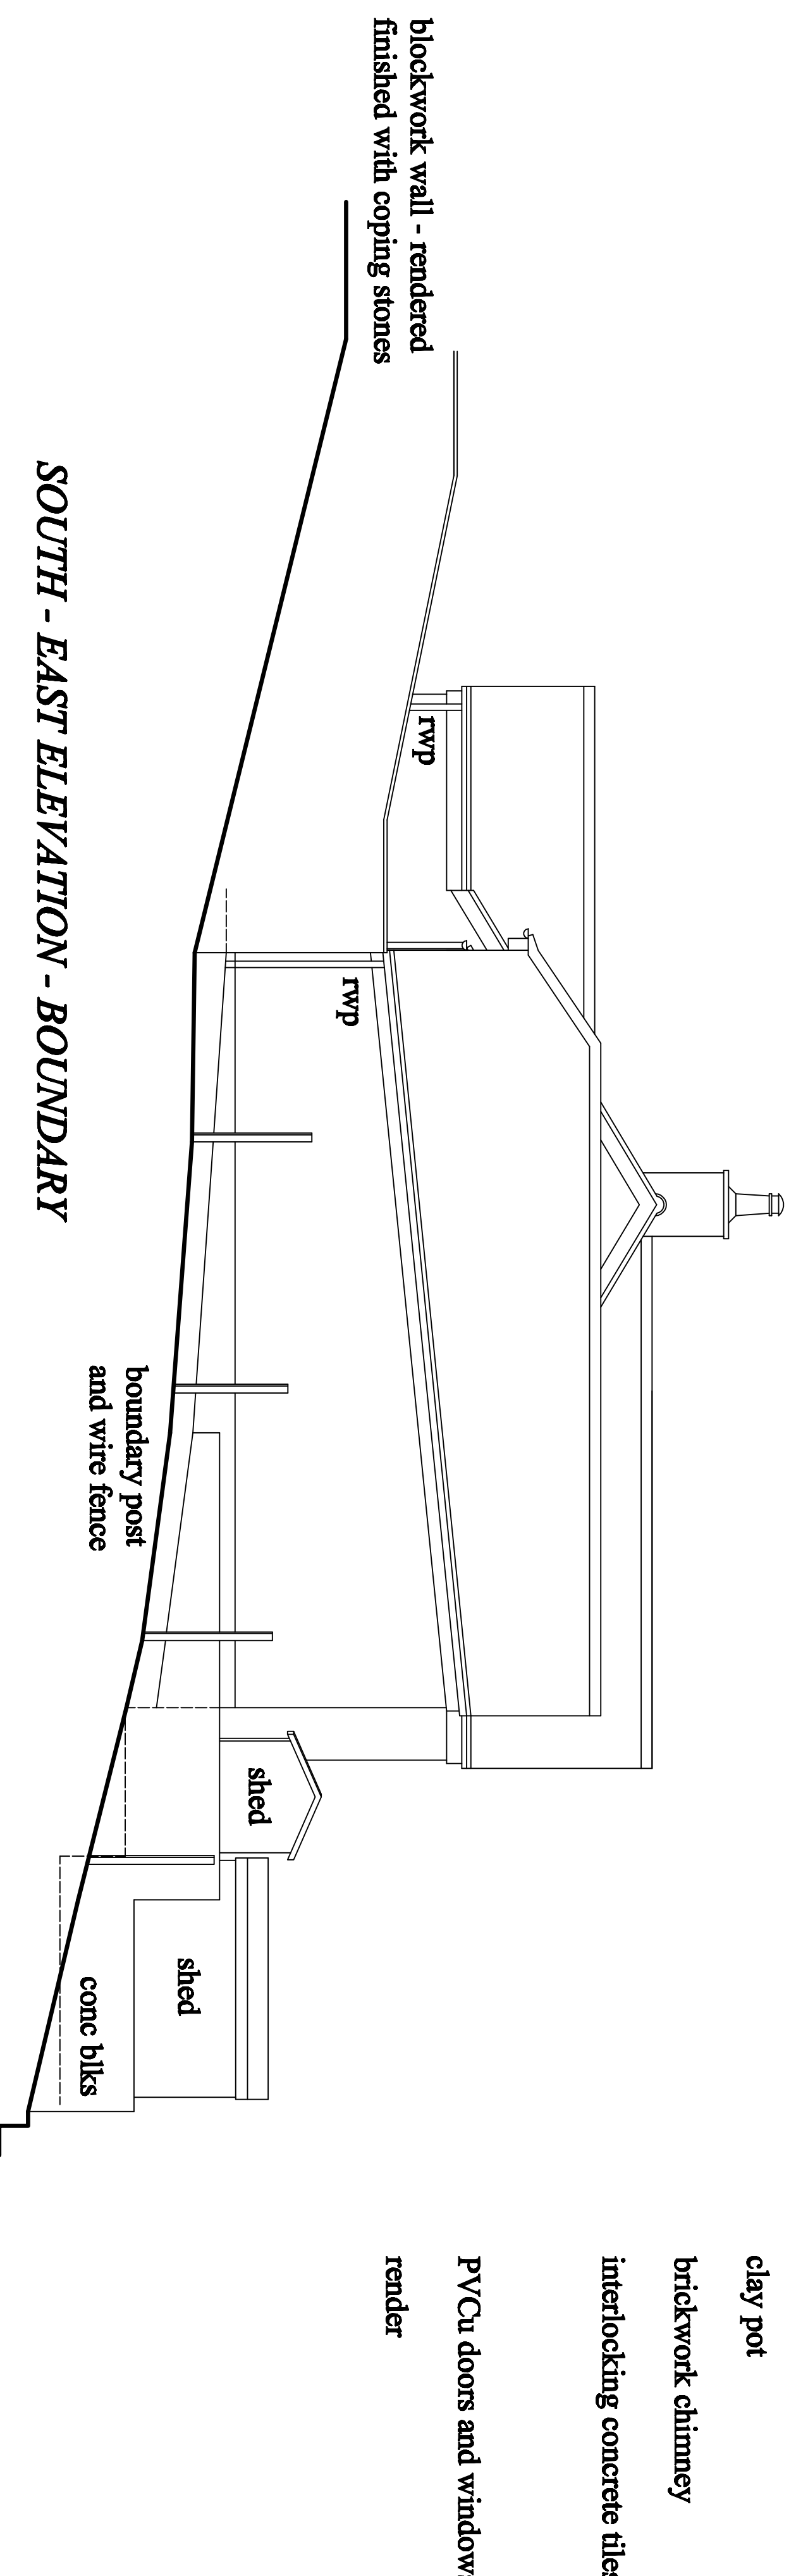

blockwork wall - rendered  
 finished with coping stones

**SOUTH - EAST ELEVATION - BOUNDARY**

clay pot  
 brickwork chimney  
 interlocking concrete tiles  
 PVCu doors and windows  
 render

boundary post  
 and wire fence

**EXISTING ELEVATIONS**

Revision: Drawn: (A)  
 Issue: 14-12-2020, (A)

**SURVEY OF  
 PART OF  
 "SPRINGFIELD", SHIPTON ROAD,  
 SHIPTON GORGE,  
 BRIDPORT, DORSET. DT6 4LT.**

*Christopher Fearn Limited.  
 Architectural Consultant.*

*61 Victoria Grove, Bridport, Dorset. DT6 3AE.  
 Telephone 01308 456077. email: christfearn4@hotmail.com*

Scale: 1:50  
 Drawn: Chris Fearn, 2020  
 Drawing No. © Copyright 2020  
 210/2  
 A