


**NORTH - EAST ELEVATION**

0 1 2 3 4 5 6 7 8 metres


Scale Bar 1:50

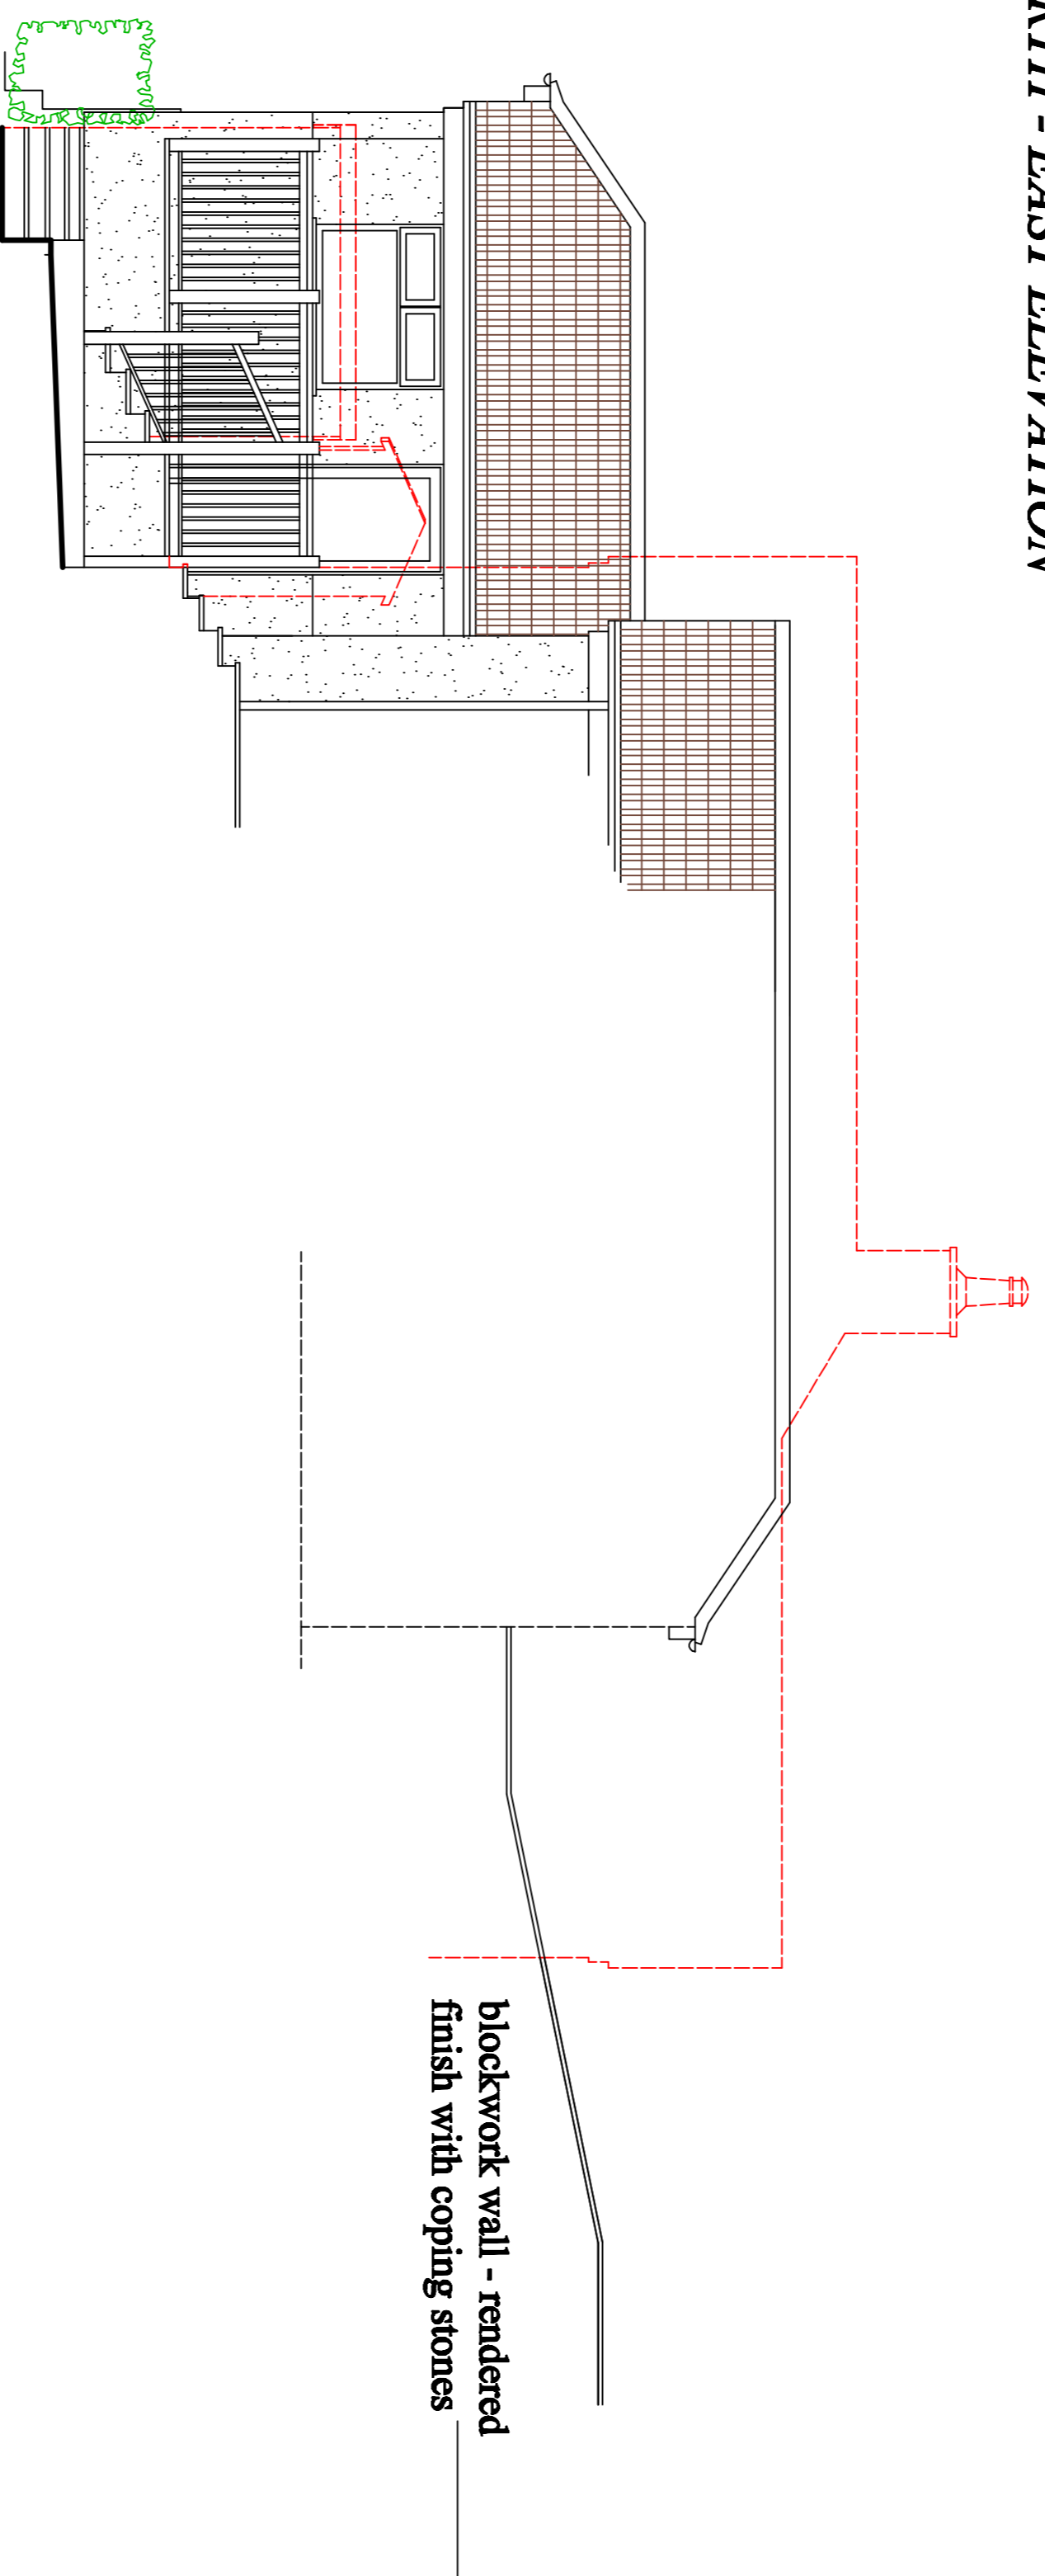

**NORTH - WEST ELEVATION**



**NORTH - WEST ELEVATION  
without steps etc shown**

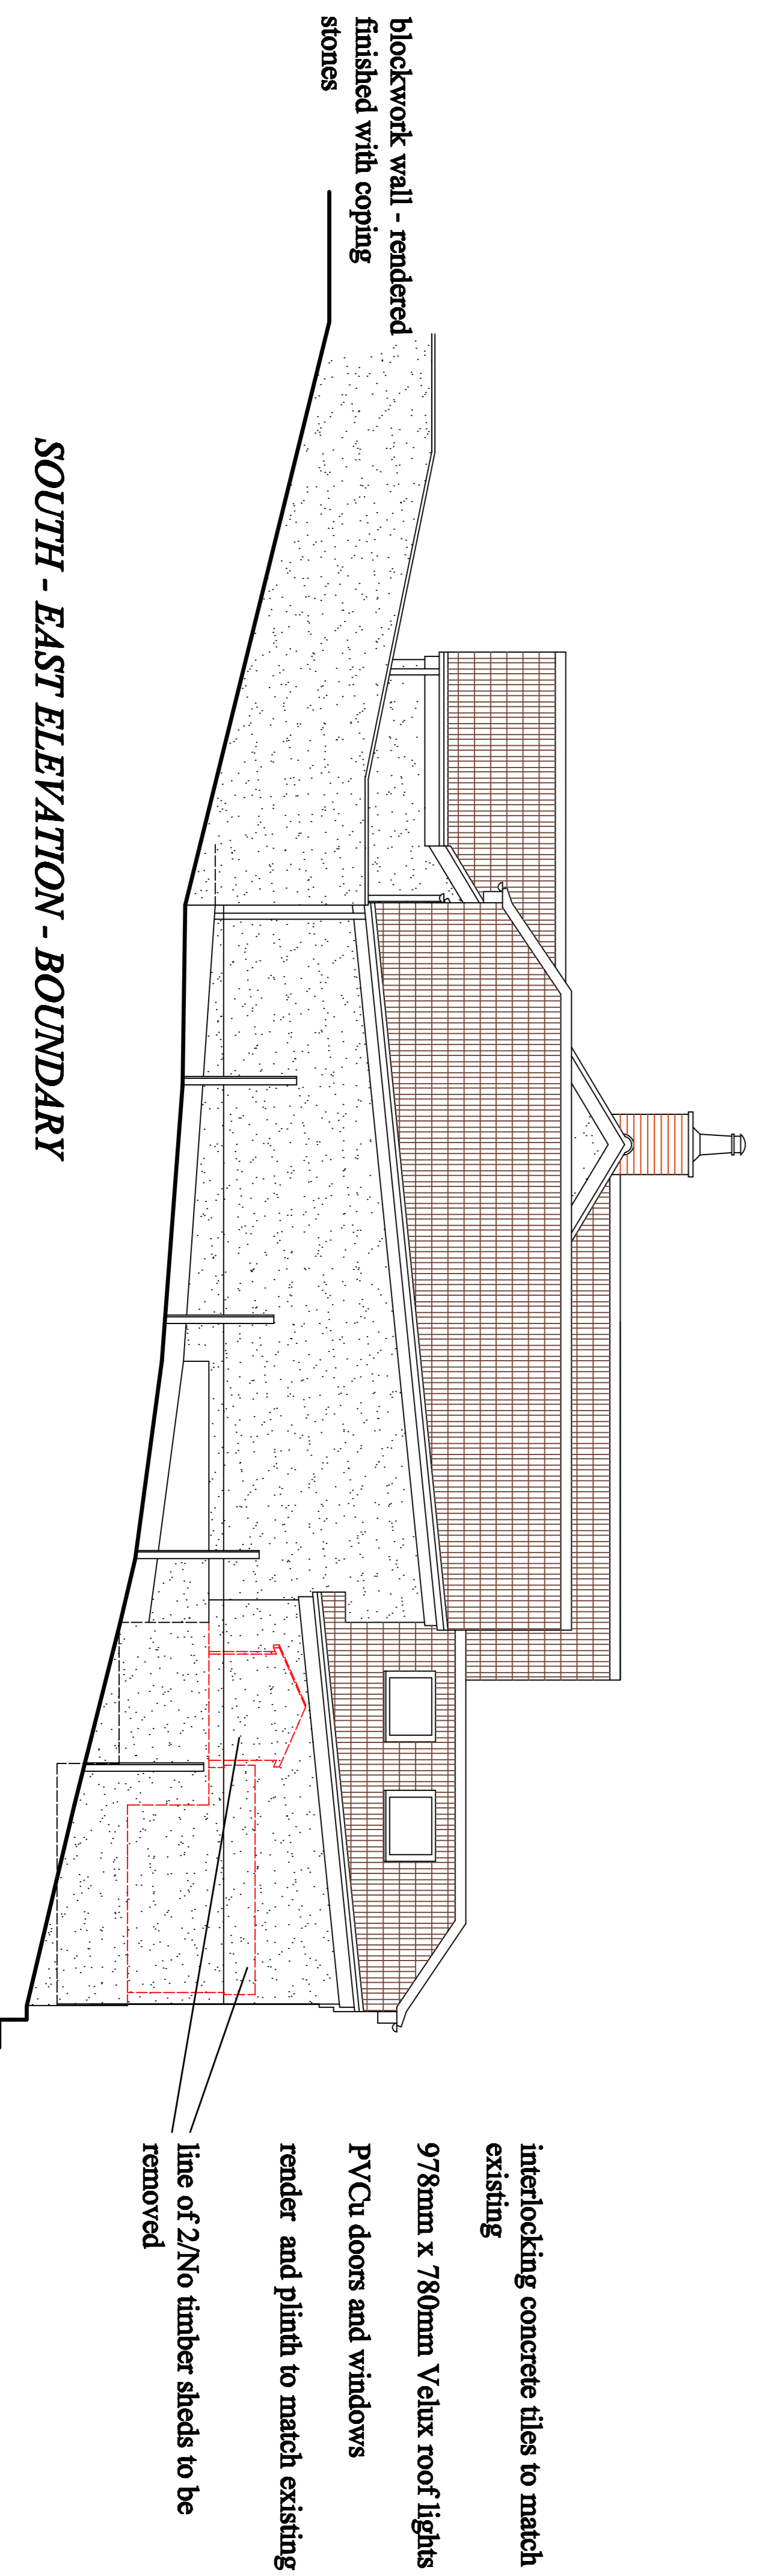

**SOUTH - EAST ELEVATION - BOUNDARY**

**PROPOSED ELEVATIONS**

Revision: Drawn: (A)  
Issue: 14-12-2020, (A)

**PROPOSED REAR EXTENSION  
TO FORM A GARDEN ROOM  
AT: "SPRINGFIELD", SHIPTON ROAD,  
SHIPTON GORGE,  
BRIDPORT, DORSET. DT6 4LT.**

**Christopher Fearn Limited.  
Architectural Consultant.**

**61 Victoria Grove, Bridport, Dorset. DT6 3AE.  
Telephone 01308 456077. email: chrisfearn4@hotmail.com**

Scale: 1:50  
Drawn: Chris Fearn, 2020  
Drawing No. © Copyright 2020  
210/4  
A