

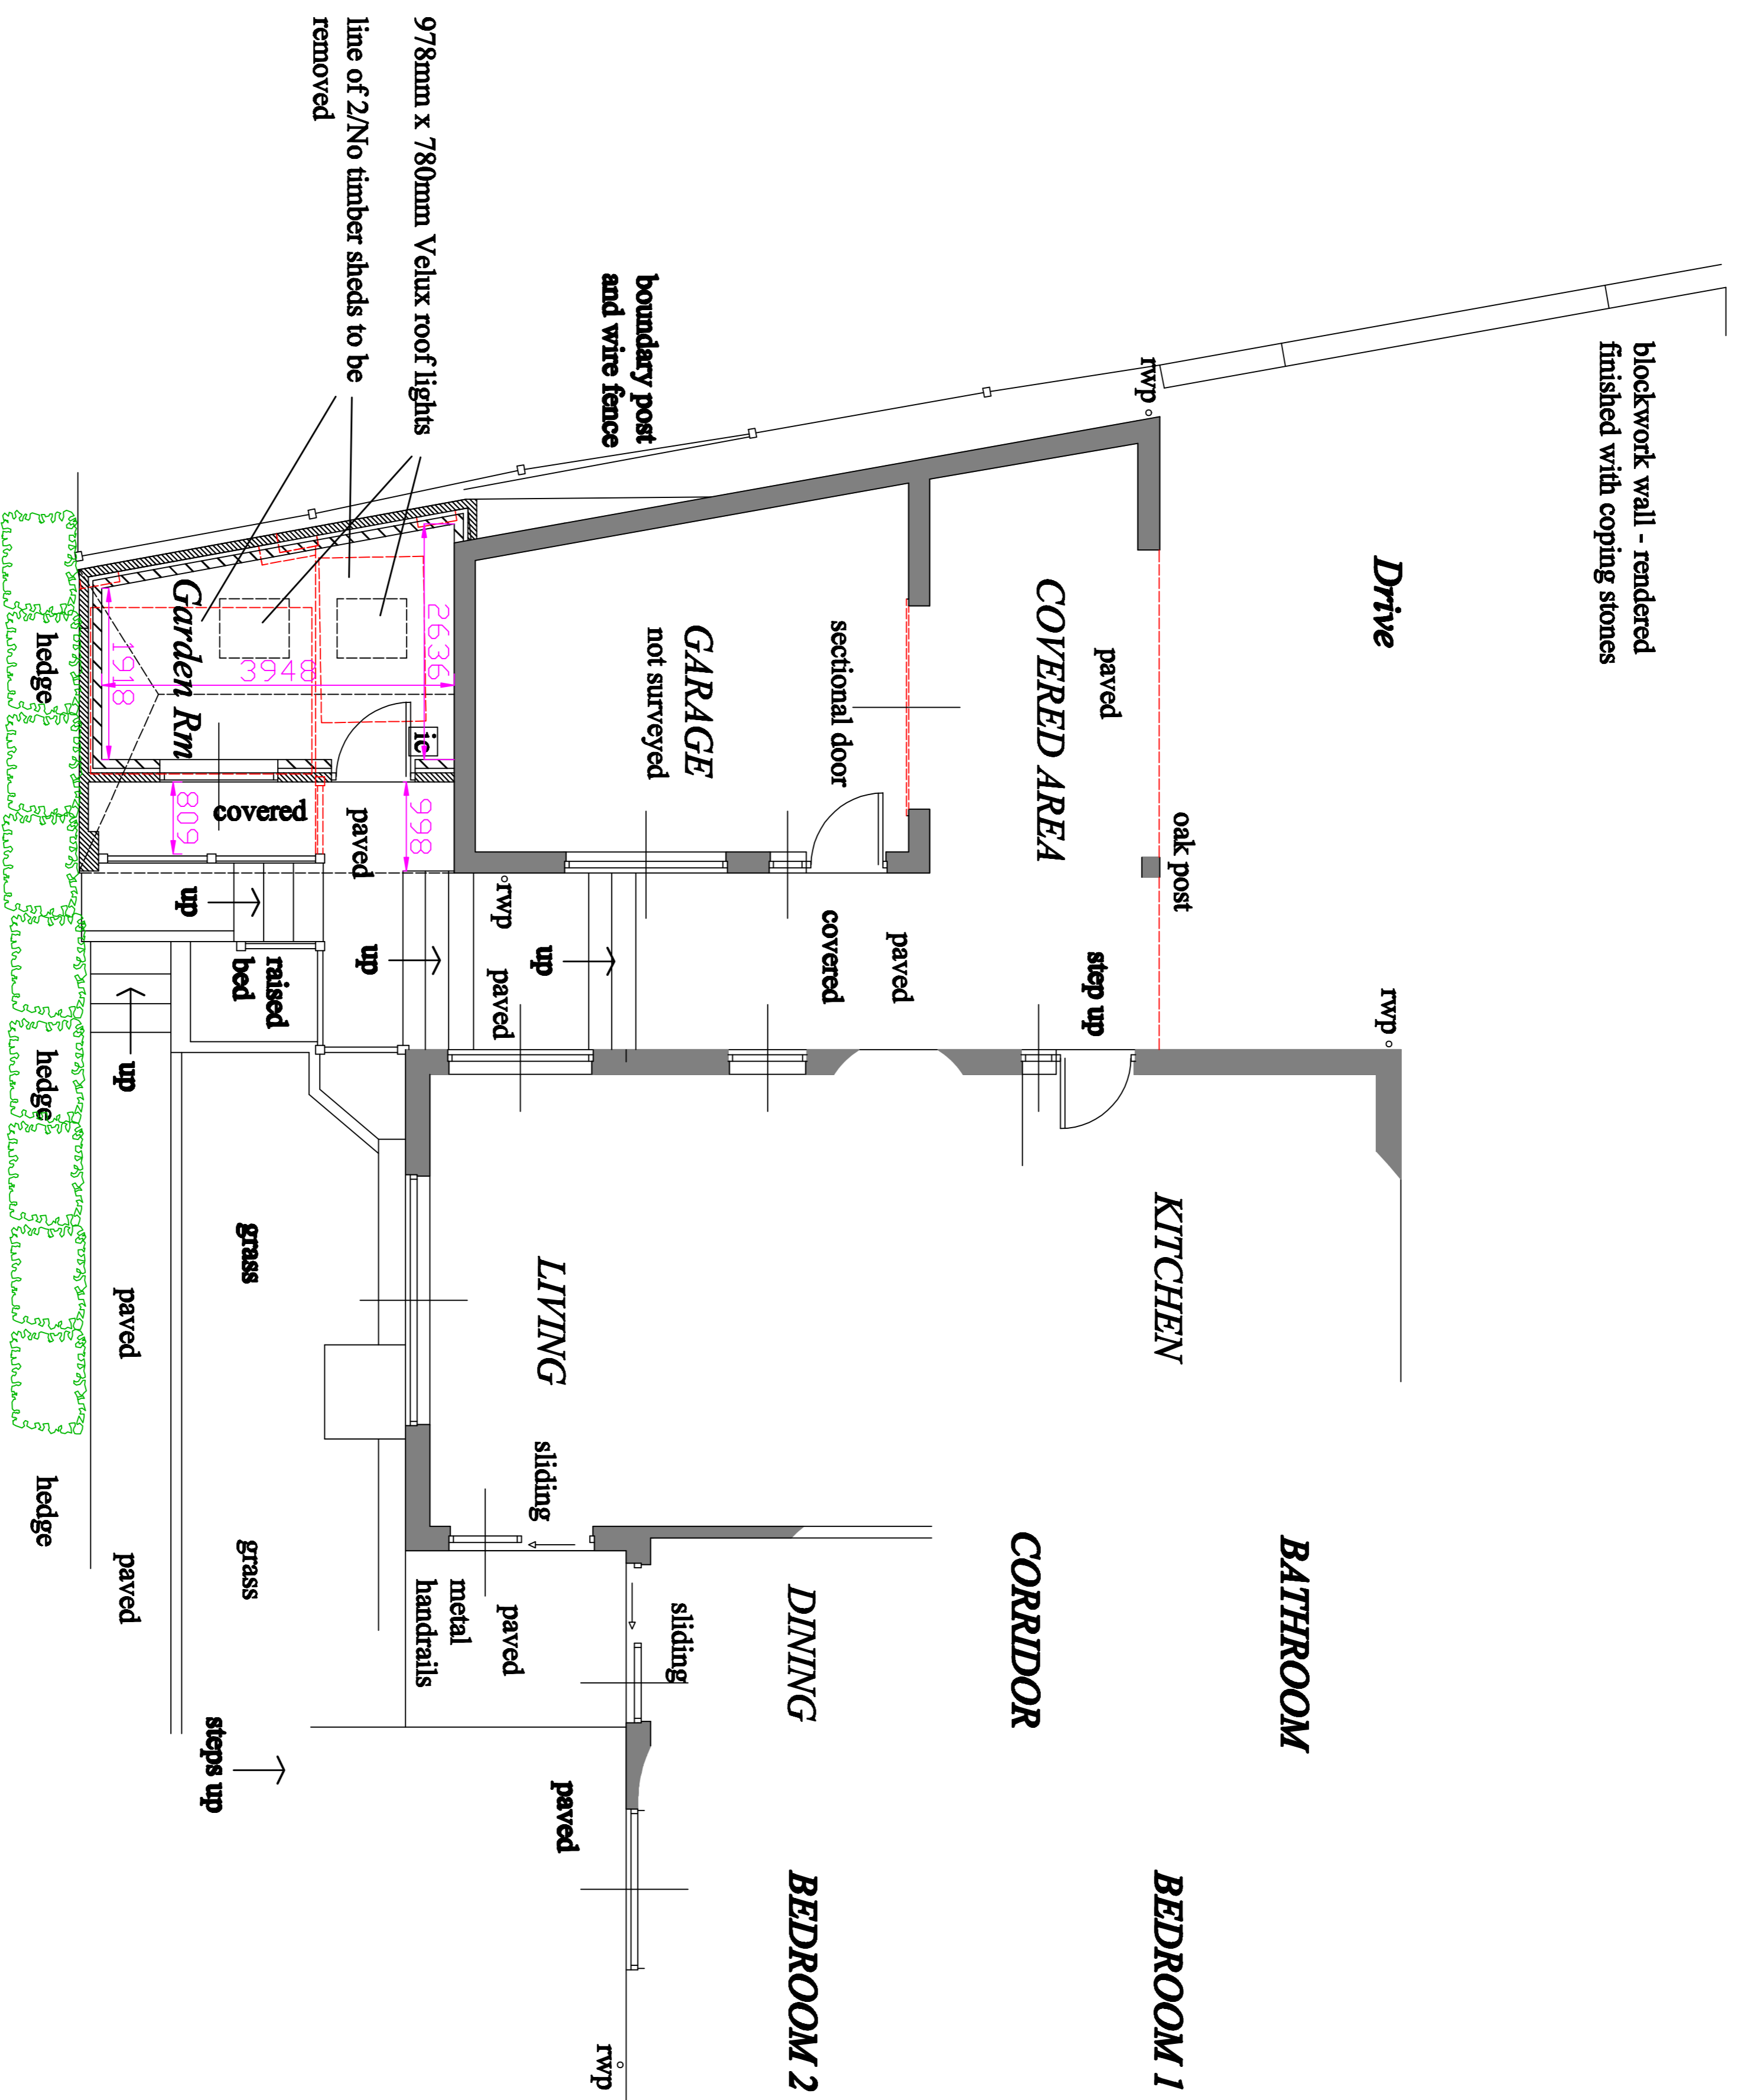


← to Burton Bradstock      SHIPTON ROAD      to the A35 →

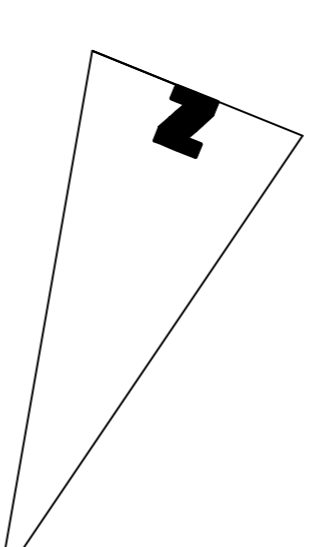

GROUND FLOOR PLAN

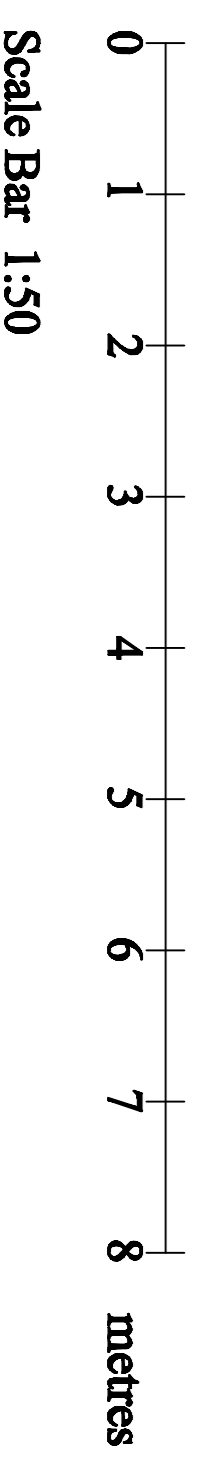

**PROPOSED PART GROUND FLOOR PLAN**

Revision: Drawn: (A)  
Issue: 14-12-2020, (A)

**PROPOSED REAR EXTENSION  
TO FORM A GARDEN ROOM  
AT: "SPRINGFIELD", SHIPTON ROAD,  
SHIPTON GORGE,  
BRIDPORT, DORSET. DT6 4LT.**

*Christopher Fearn Limited.  
Architectural Consultant.*

61 Victoria Grove, Bridport, Dorset. DT6 3AE.  
Telephone 01308 456077, email: christfearn4@hotmail.com

Scale: 1:50	Drawing No. 210/3
Drawn: Chris Fearn, 2020	© Copyright 2020