

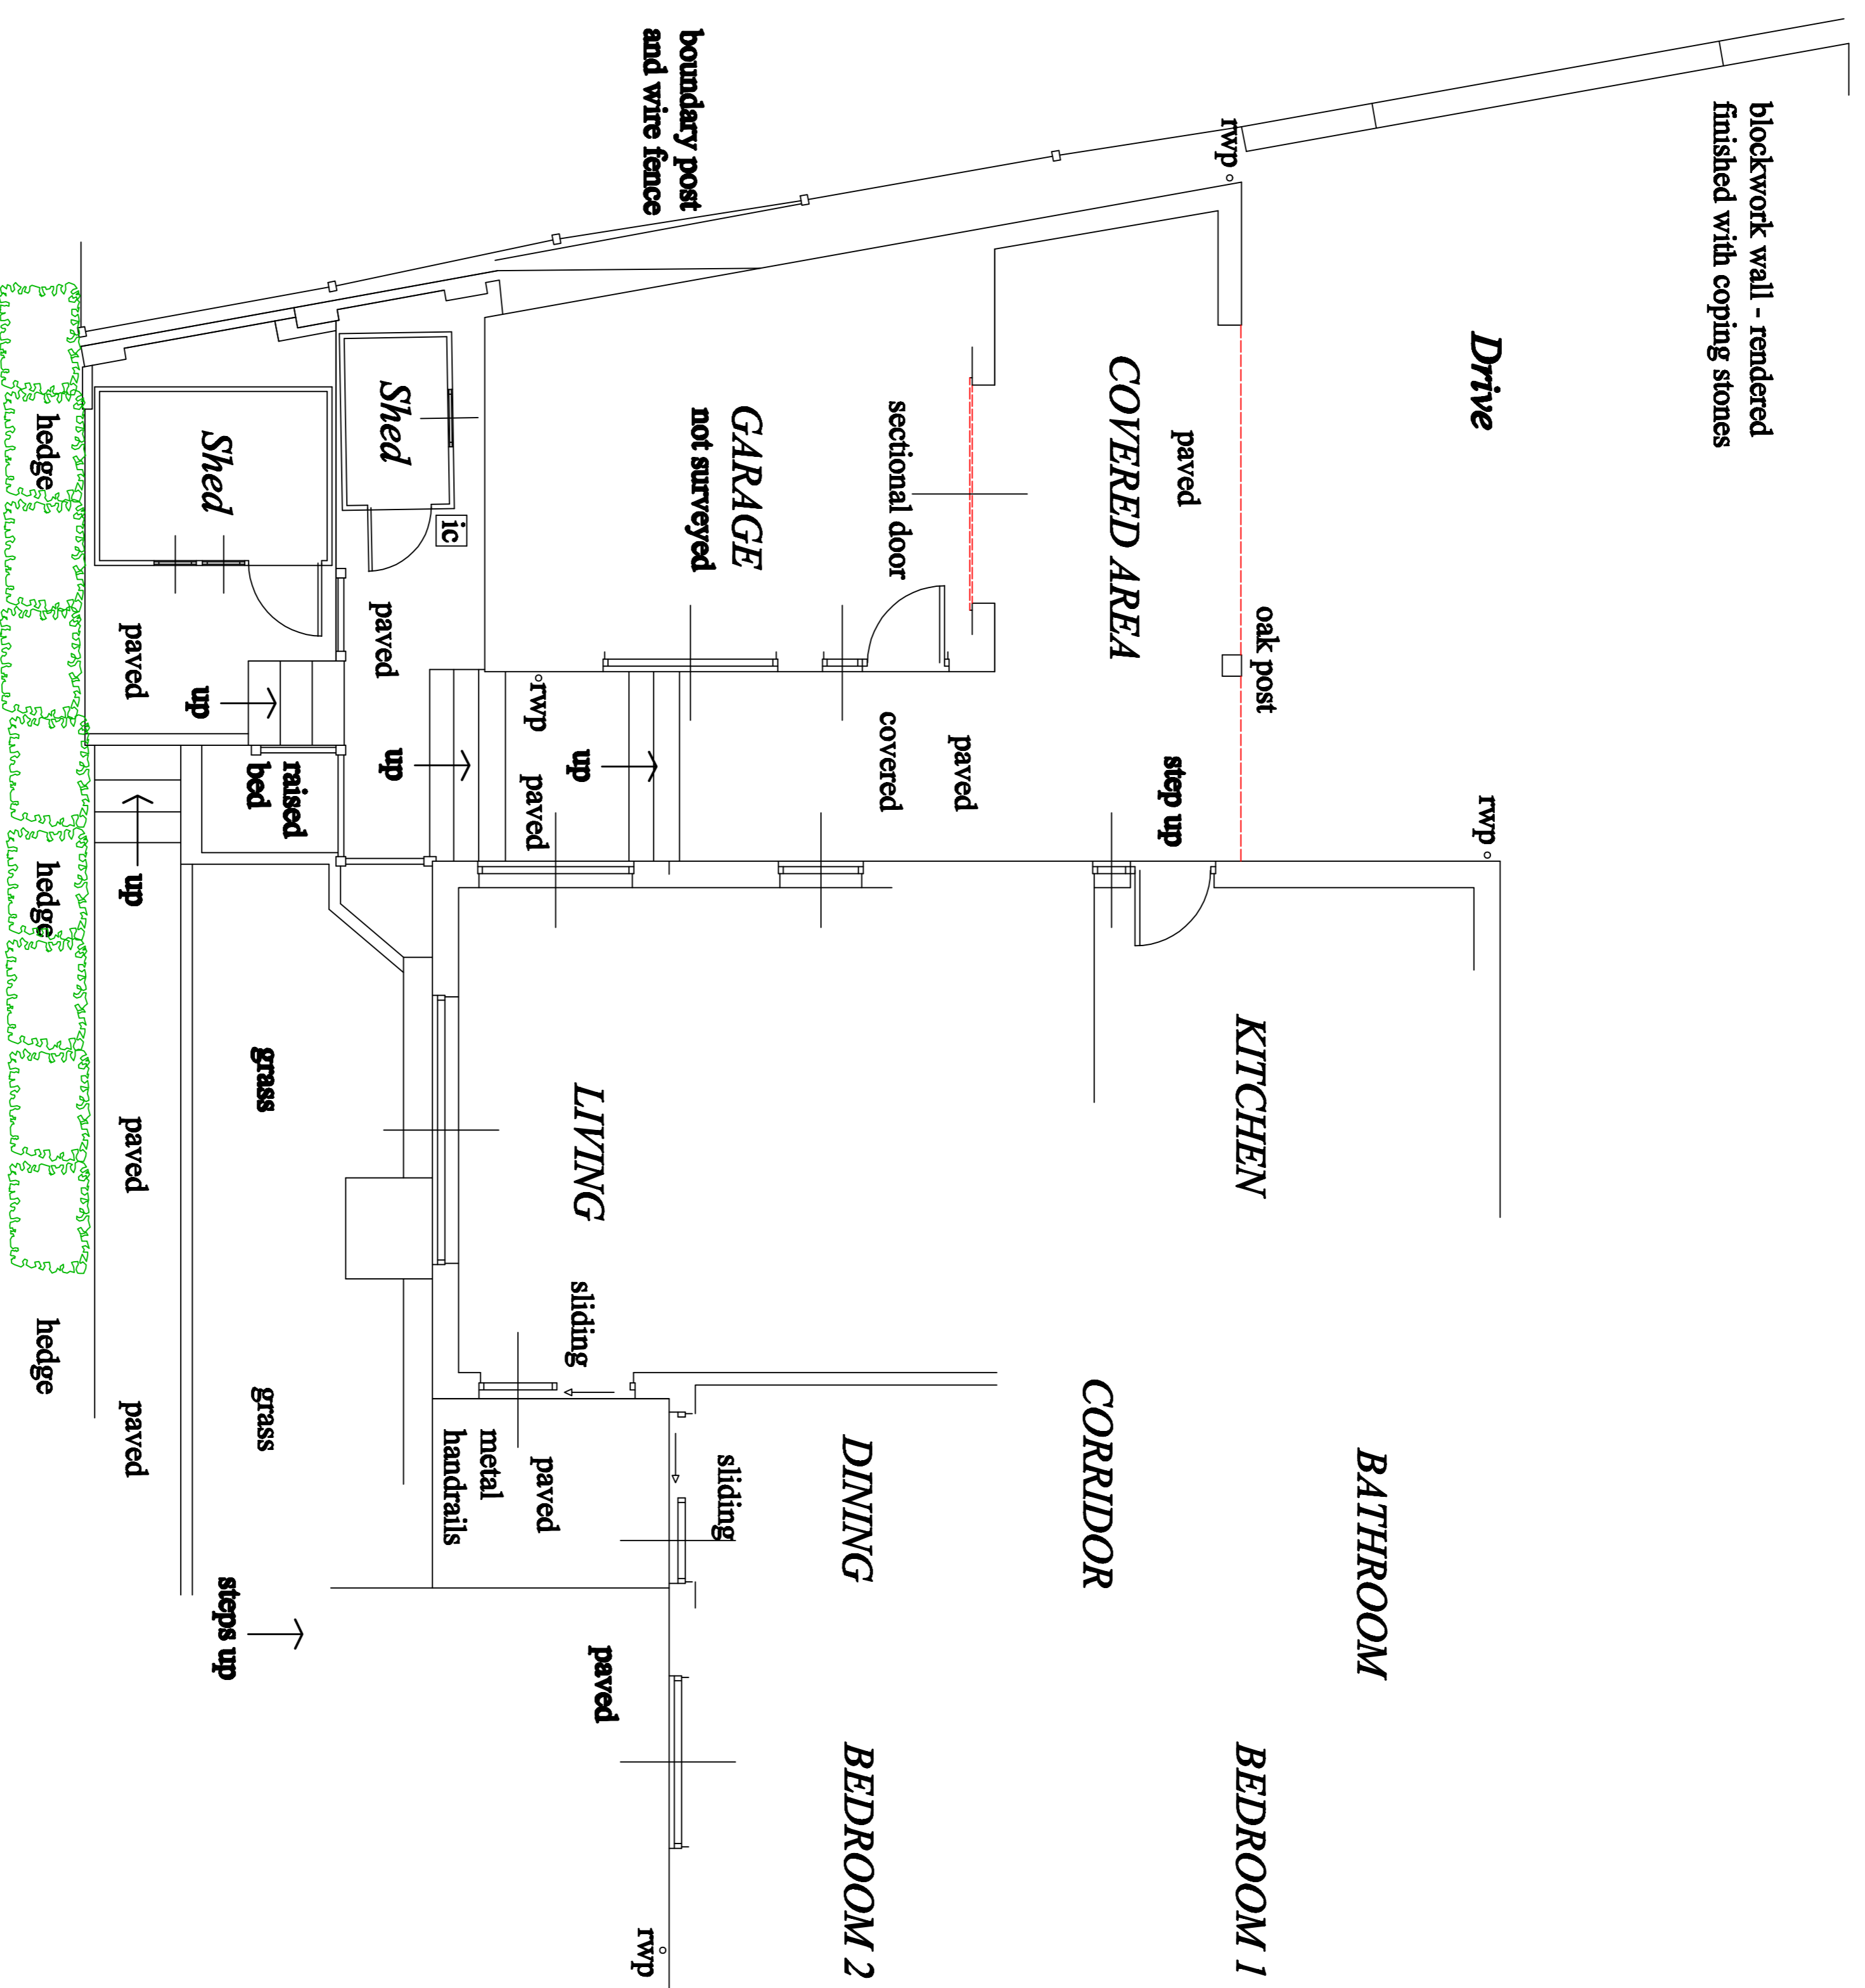


← to Burton Bradstock SHIPTON ROAD to the A35 →

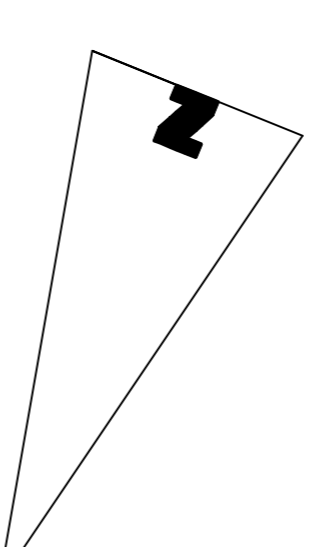

GROUND FLOOR PLAN

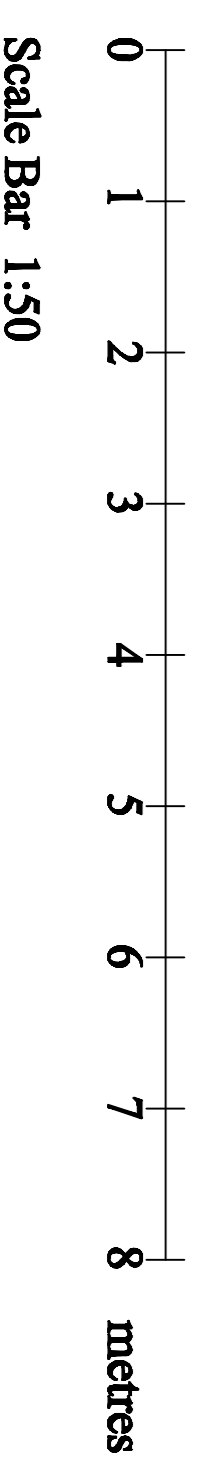

EXISTING PART GROUND FLOOR PLAN

Revision. Drawn. (A)
Issue. 14-12-2020. (A)

SURVEY OF
PART OF
"SPRINGFIELD", SHIPTON ROAD,
SHIPTON GORGE,
BRIDPORT, DORSET. DT6 4LT.

Christopher Fearn Limited.
Architectural Consultant.

61 Victoria Grove, Bridport, Dorset. DT6 3AE.
Telephone 01308 456077. email: christfearn4@hotmail.com

Scale. 1:50
Drawn. Chris Fearn. 2020
Drawing No. © Copyright 2020
210/1
A