



Rev C - 14/01/2021 Timber cladding changed to brick. Site plan renamed as Block plan
 Rev B - 13/01/2021 Additional elevations added
 Rev A - 23/12/2020 Changes further to client meeting


121	job no.
1:100	scale
01	drawing no.
A2	sheet size
Existing + Proposed	drawing name
Planning	drawing status
1 April Rise	job name

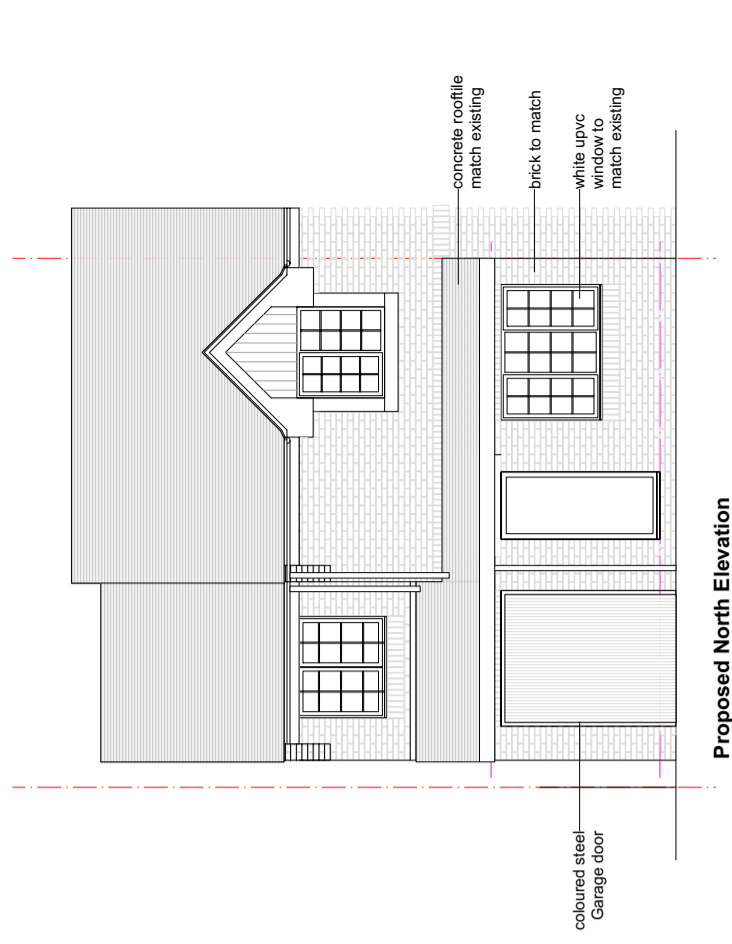


Proposed North Elevation

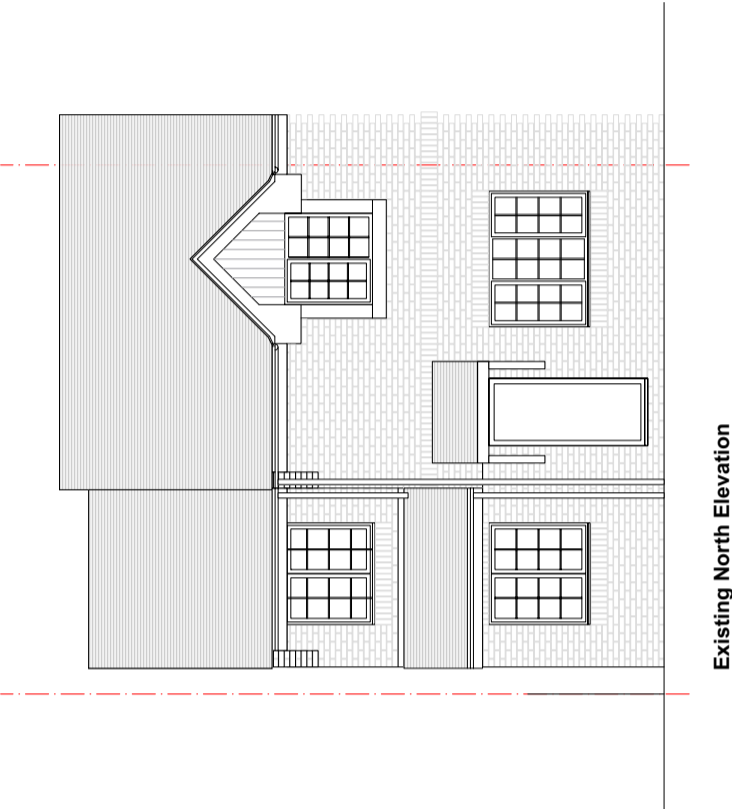


Existing North Elevation

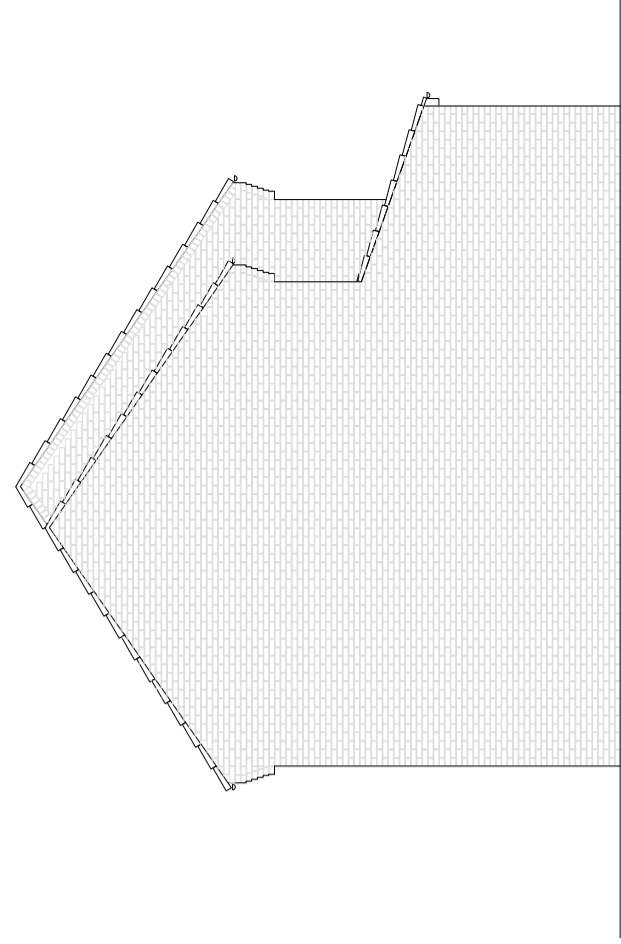


Proposed West Elevation

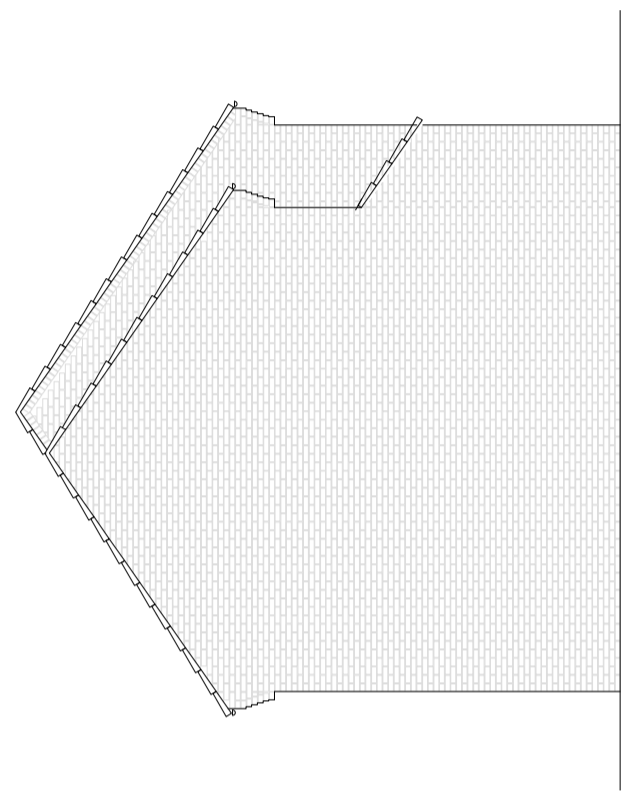

Existing West Elevation

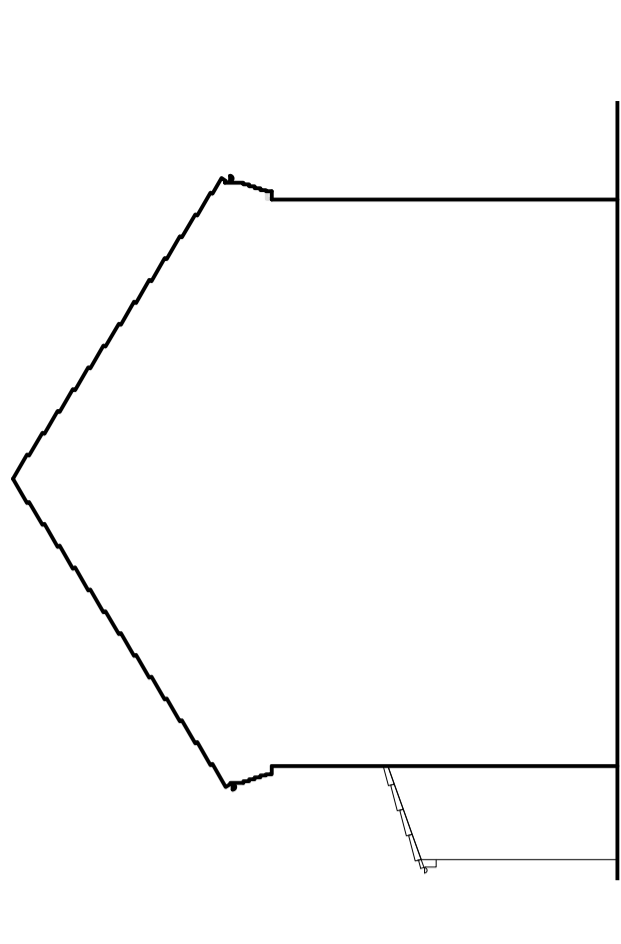

Proposed East Elevation

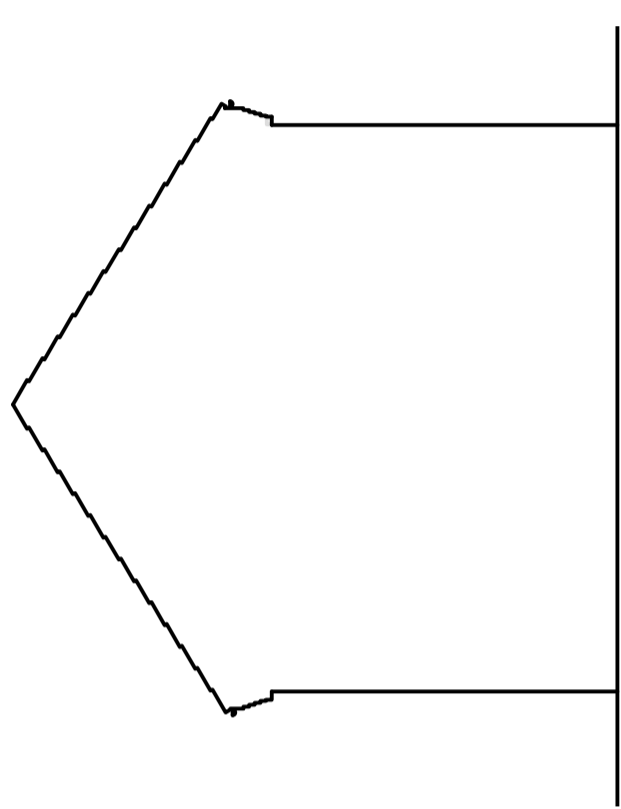


Existing East Elevation




Block Plan 1:500 - new works shown red and hatched




Location Plan 1:1250

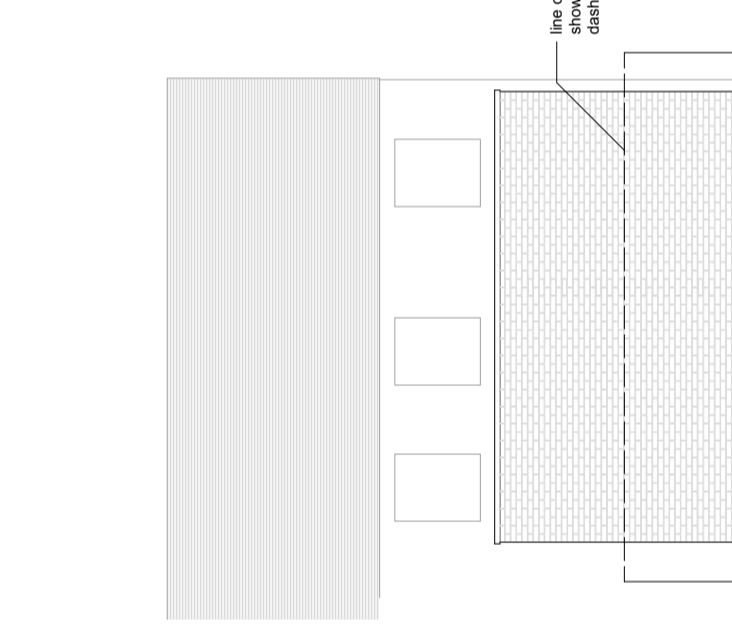


Proposed South Elevation - Garden Room

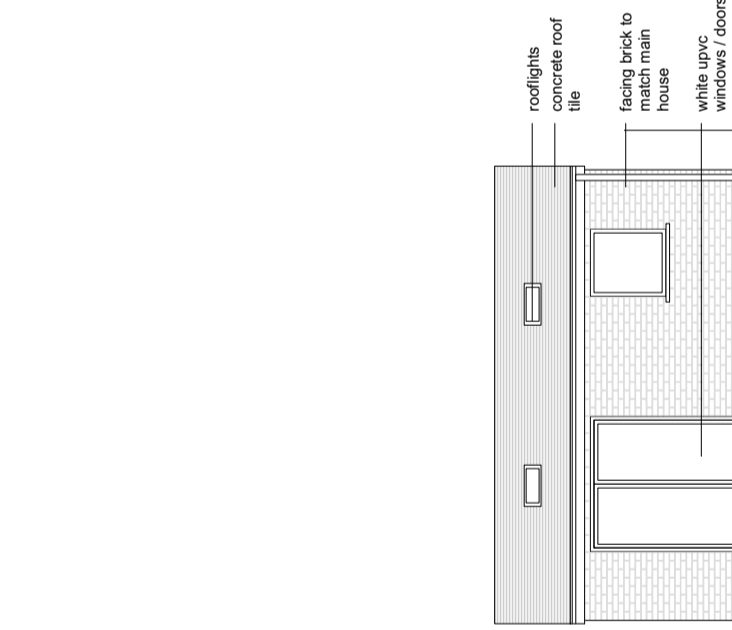


Proposed North Elevation - Garden Room

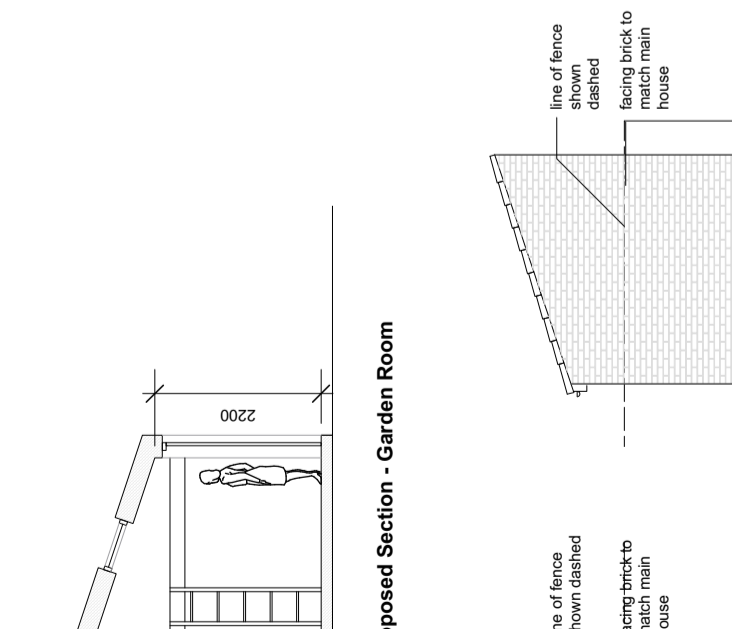


Proposed East Elevation - Garden Room

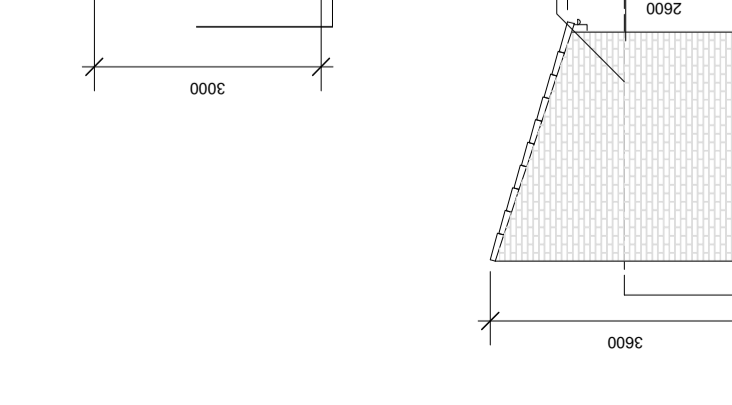


Proposed West Elevation - Garden Room

 


Proposed Section - Garden Room

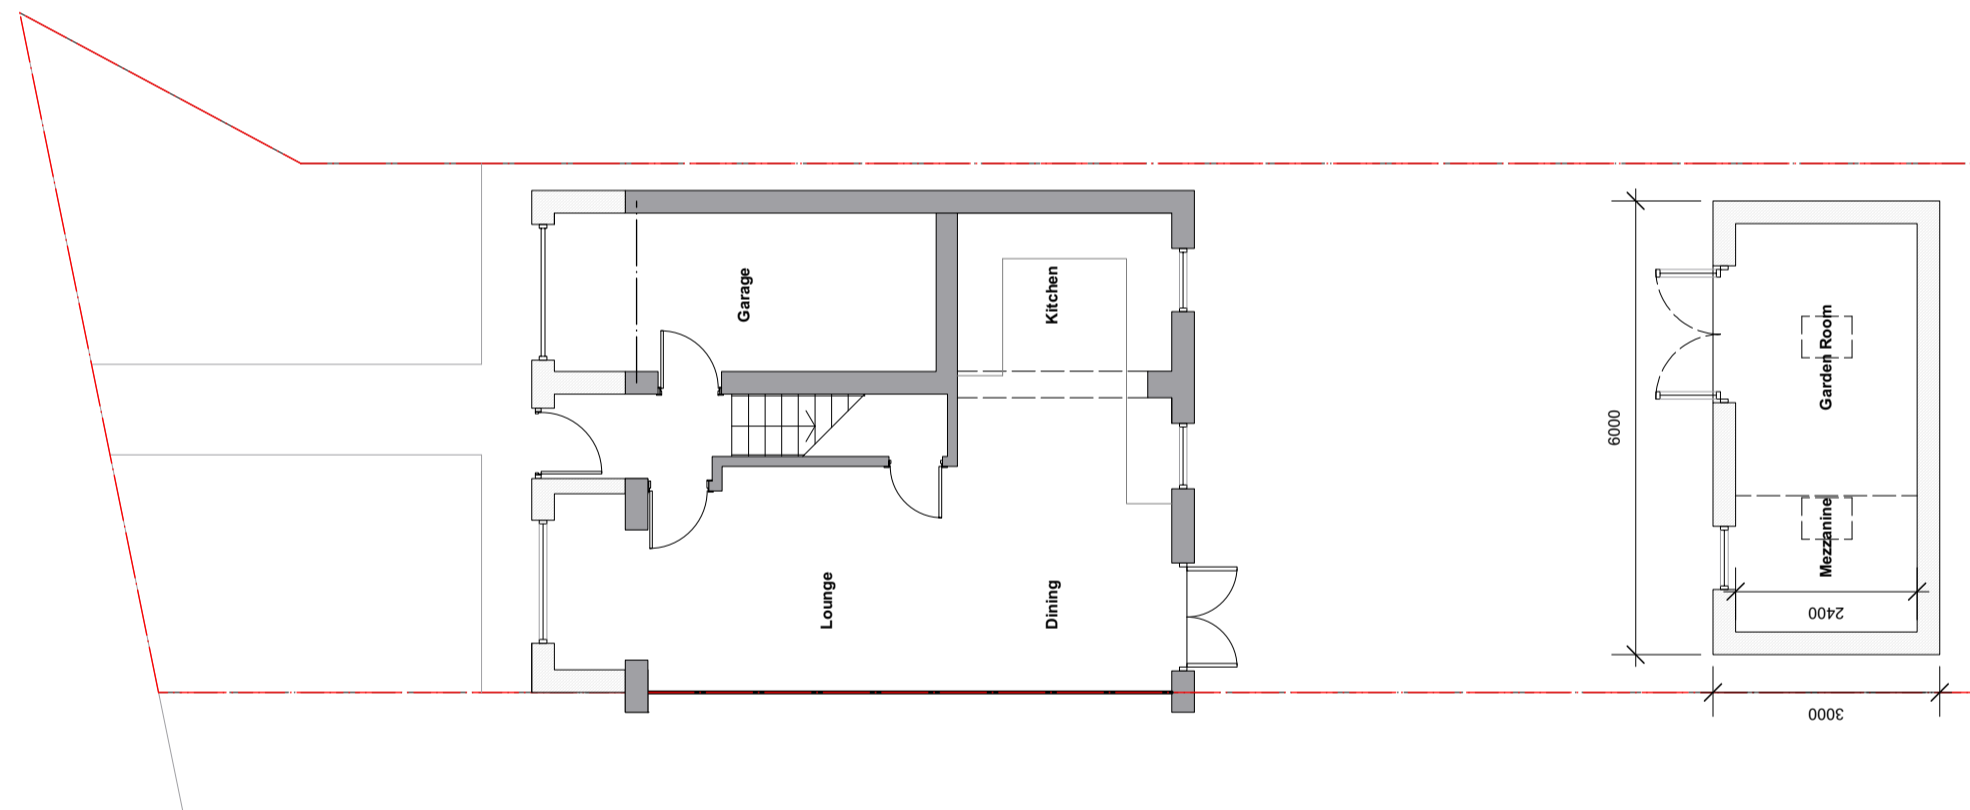

Proposed Ground Floor Plan

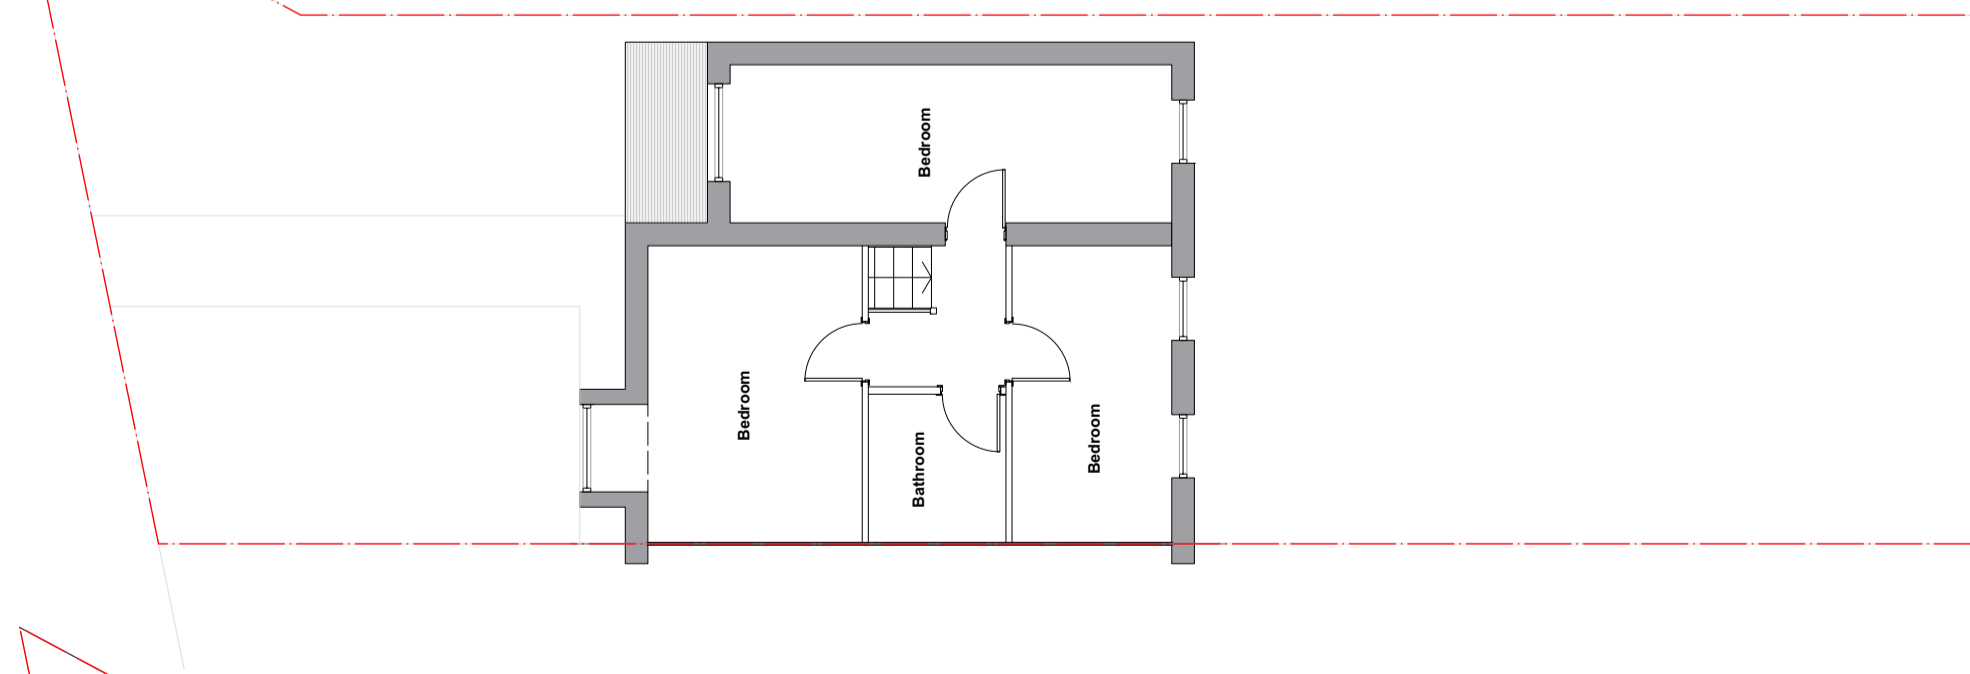

Existing First Floor Plan

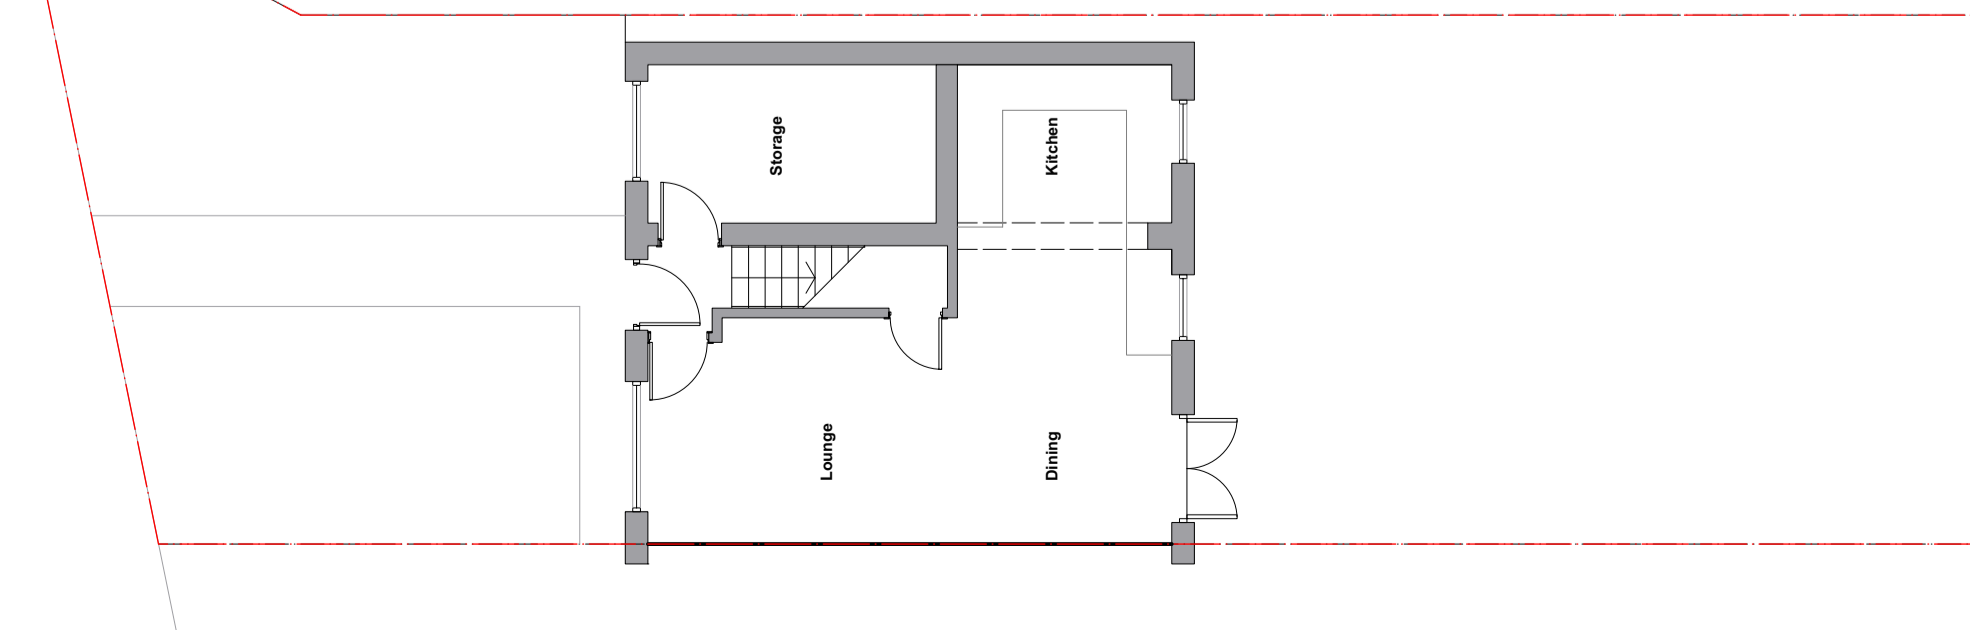

Existing Ground Floor Plan

