
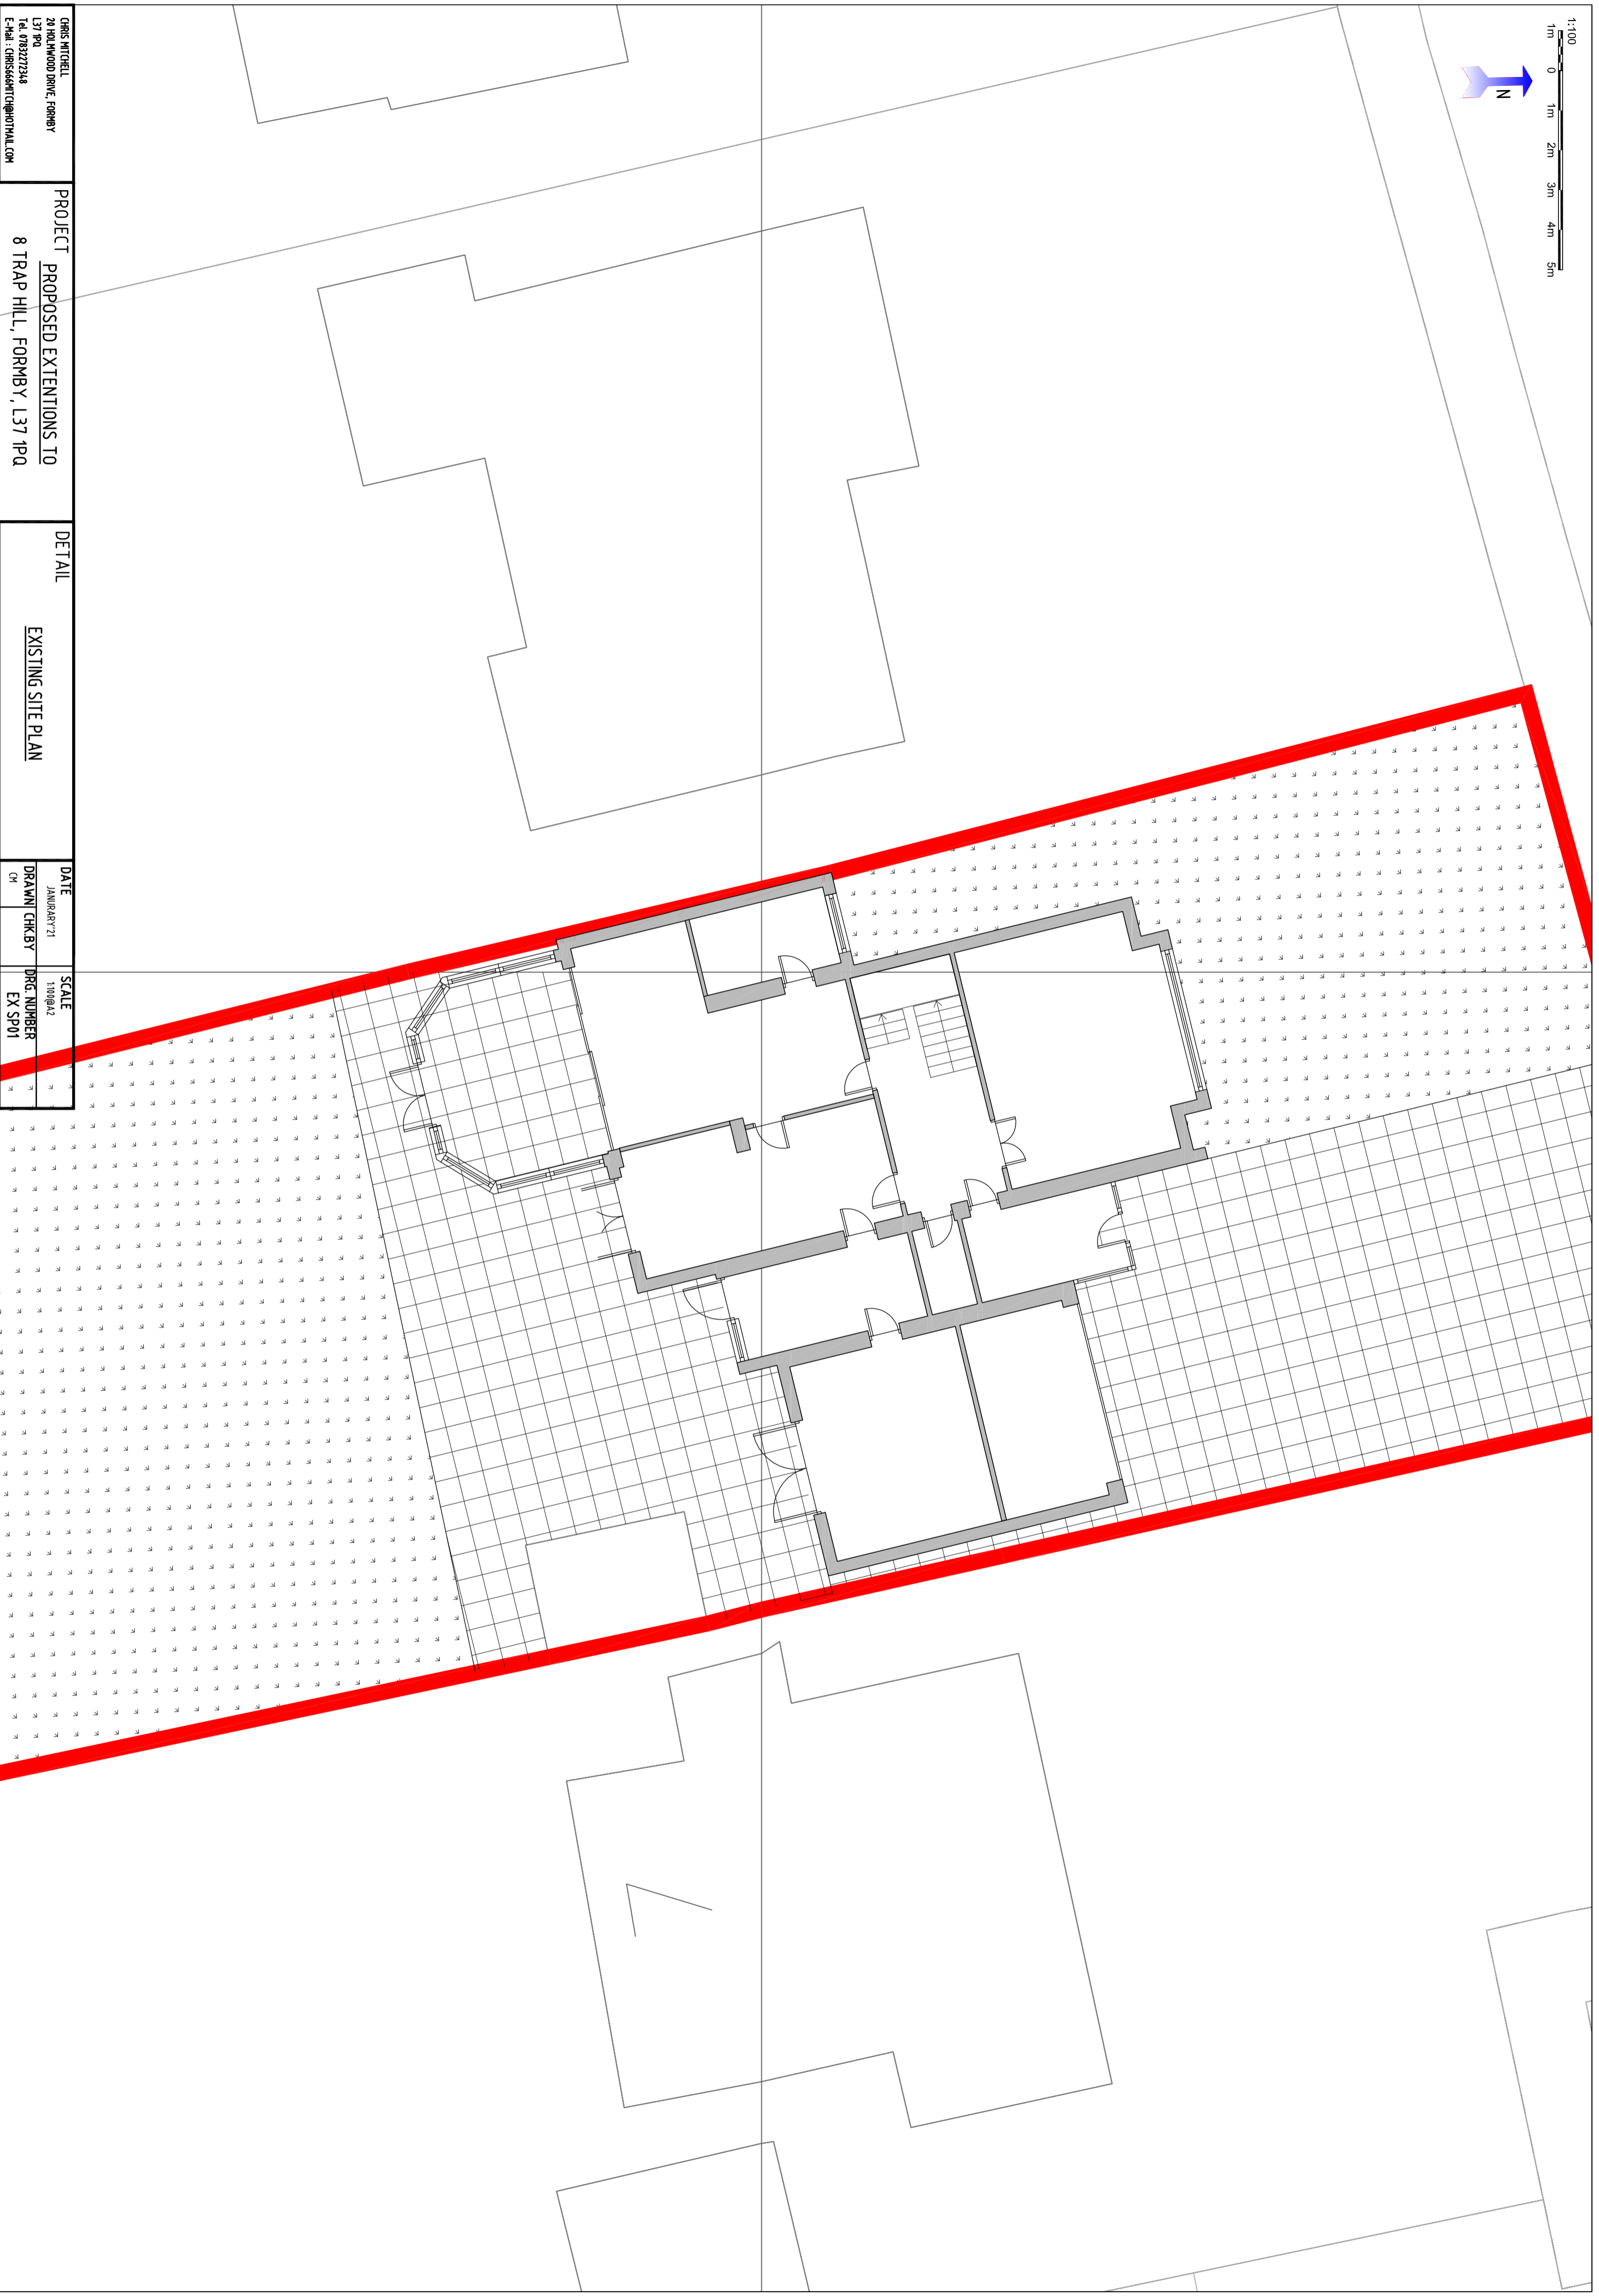


1:100
0 1m 2m 3m 4m 5m

 

CHRIS MITCHELL
20 HOLMWOOD DRIVE, FORMBY
L37 9Q
TEL: 0783232348
E-MAIL: CHRIS@CMITCHELL.COM

PROJECT PROPOSED EXTENSIONS TO
8 TRAP HILL, FORMBY, L37 9PQ

DETAIL EXISTING SITE PLAN

DATE		SCALE	
JANUARY'21	1:100@A2	DRG. NUMBER	EX SP01
CM		DRAWN/CHK BY	