





Existing Front Elevation...

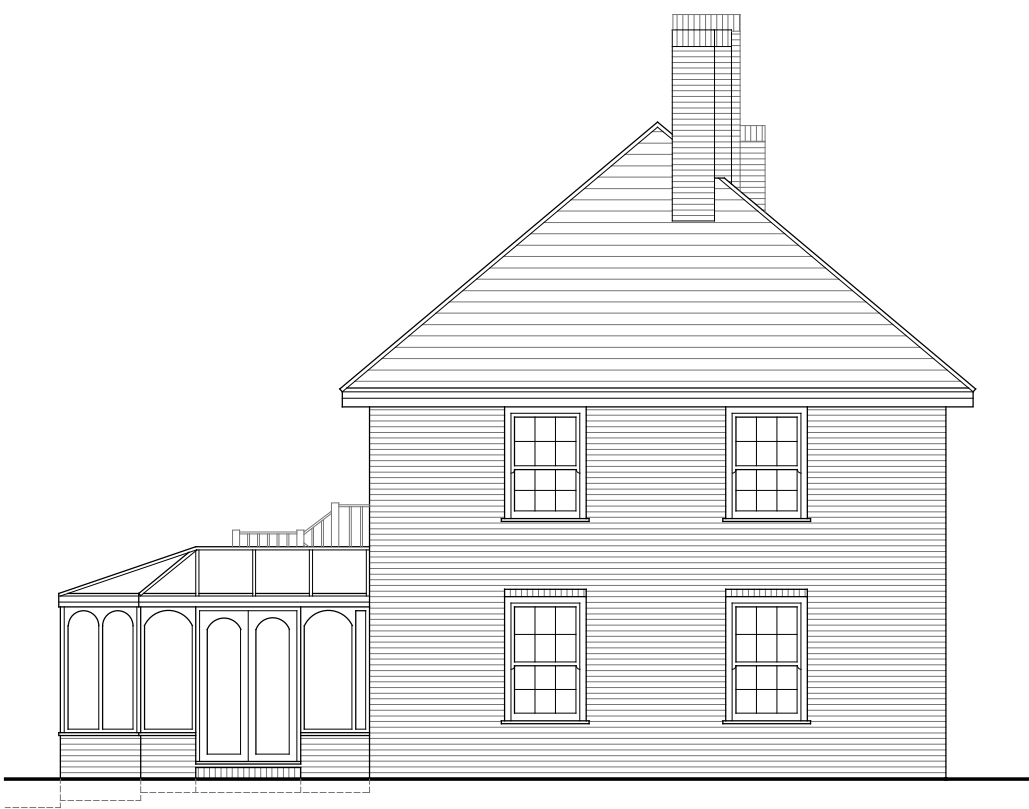

Existing Left Elevation...

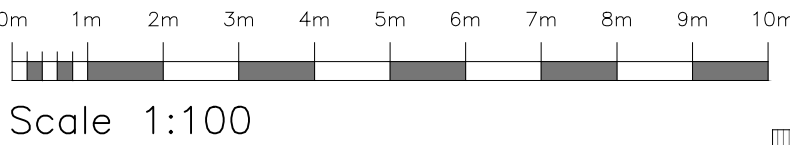

Existing Rear Elevation...



Existing Right Elevation...




Proposed Front Elevation...



Proposed Left Elevation...



Proposed Rear Elevation...

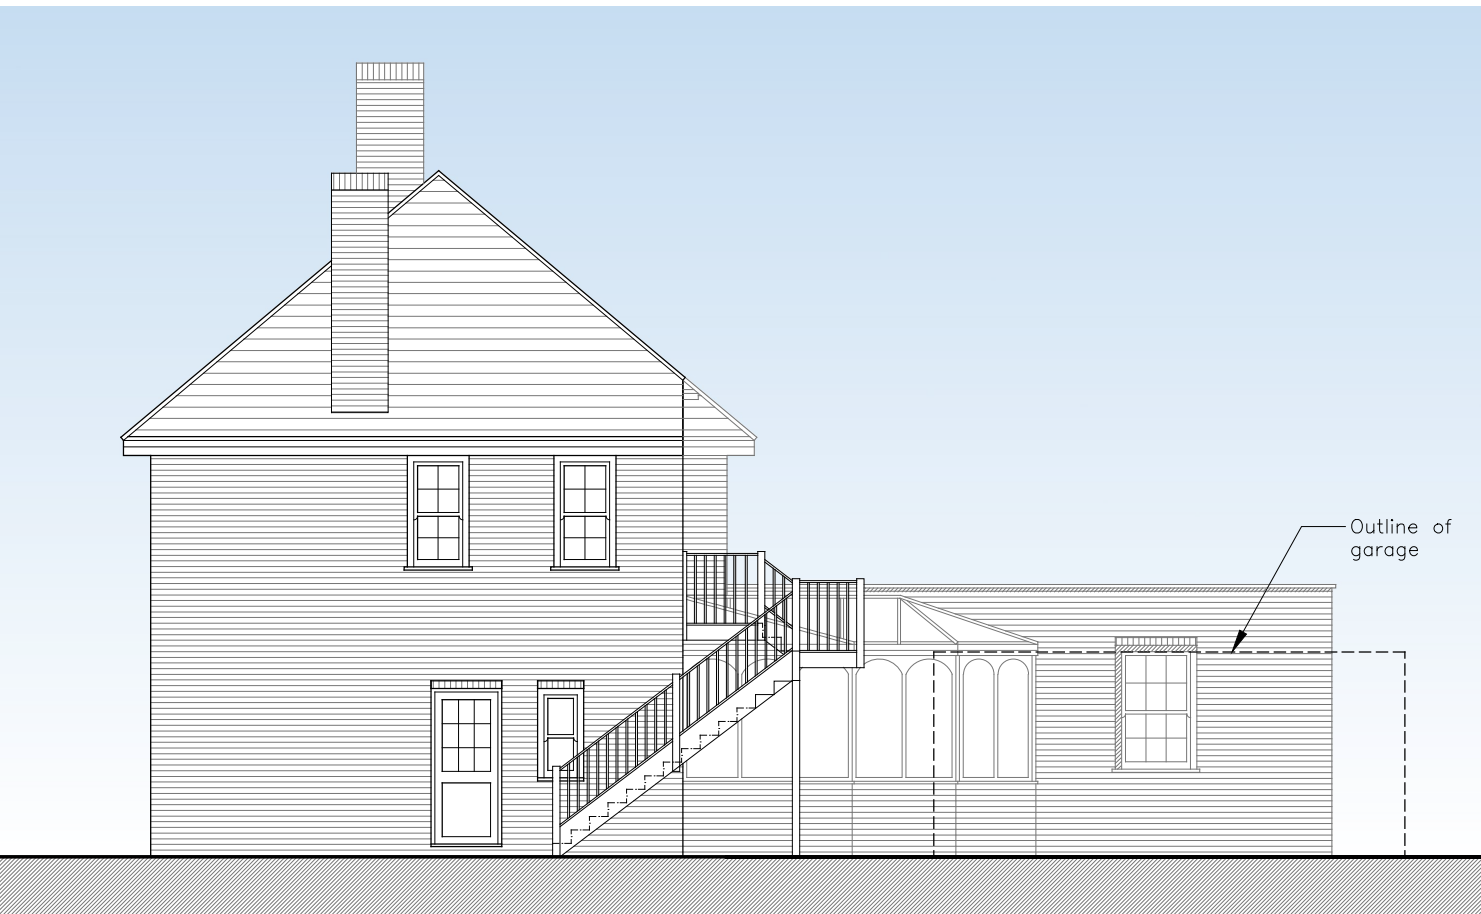

Proposed Right Elevation...

revision date amendment Initials

HARRINGTONS
2006
building design consultants

48A Hollybush Lane, Sevenoaks, Kent, TN13 3TL tel: 01732 742200
email: info@harringtons2006.co.uk

project client:
proposed development at... Mr & Mrs Tappin

Garden House,
Church Road
Halstead

drawing title date: Dec 2020 drawn: NB

PLANNING.... scale: 1:100 @A1

Elevations as existing and proposed drawing no.

20/1496/02A