





EXISTING REAR (SOUTH) ELEVATION

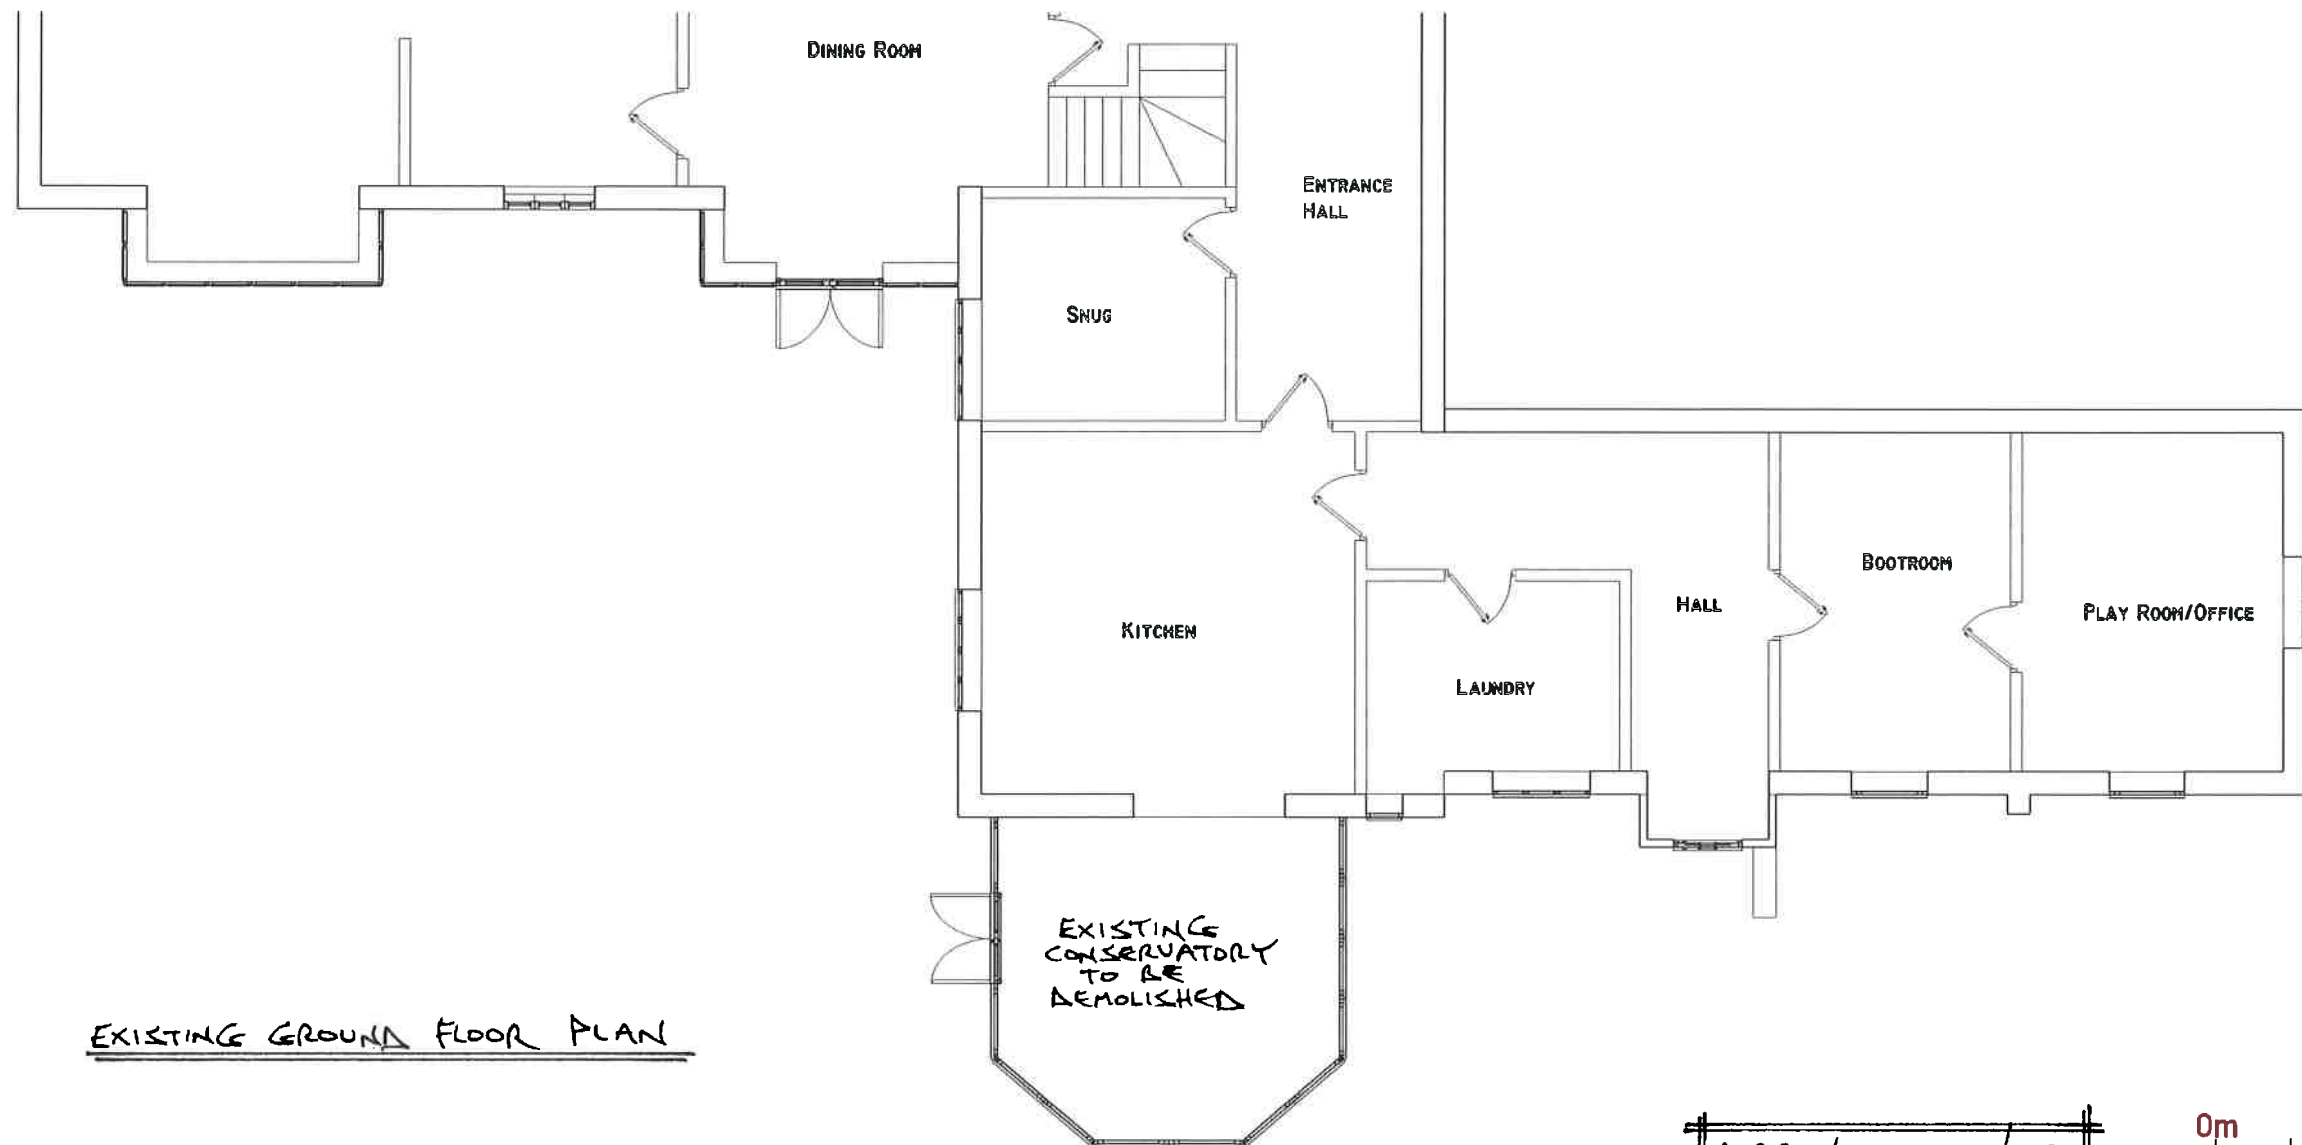

EXISTING GROUND FLOOR PLAN

DRG. No. 44122/03

 

Existing

Mr Calloway
Existing Property- 1:100 Date:05/01/20