


CYNLLUN SAFLE
SITE PLAN

0 10m

SCALE (1 to 100 @ A1)

GOGLEDD / NORTH

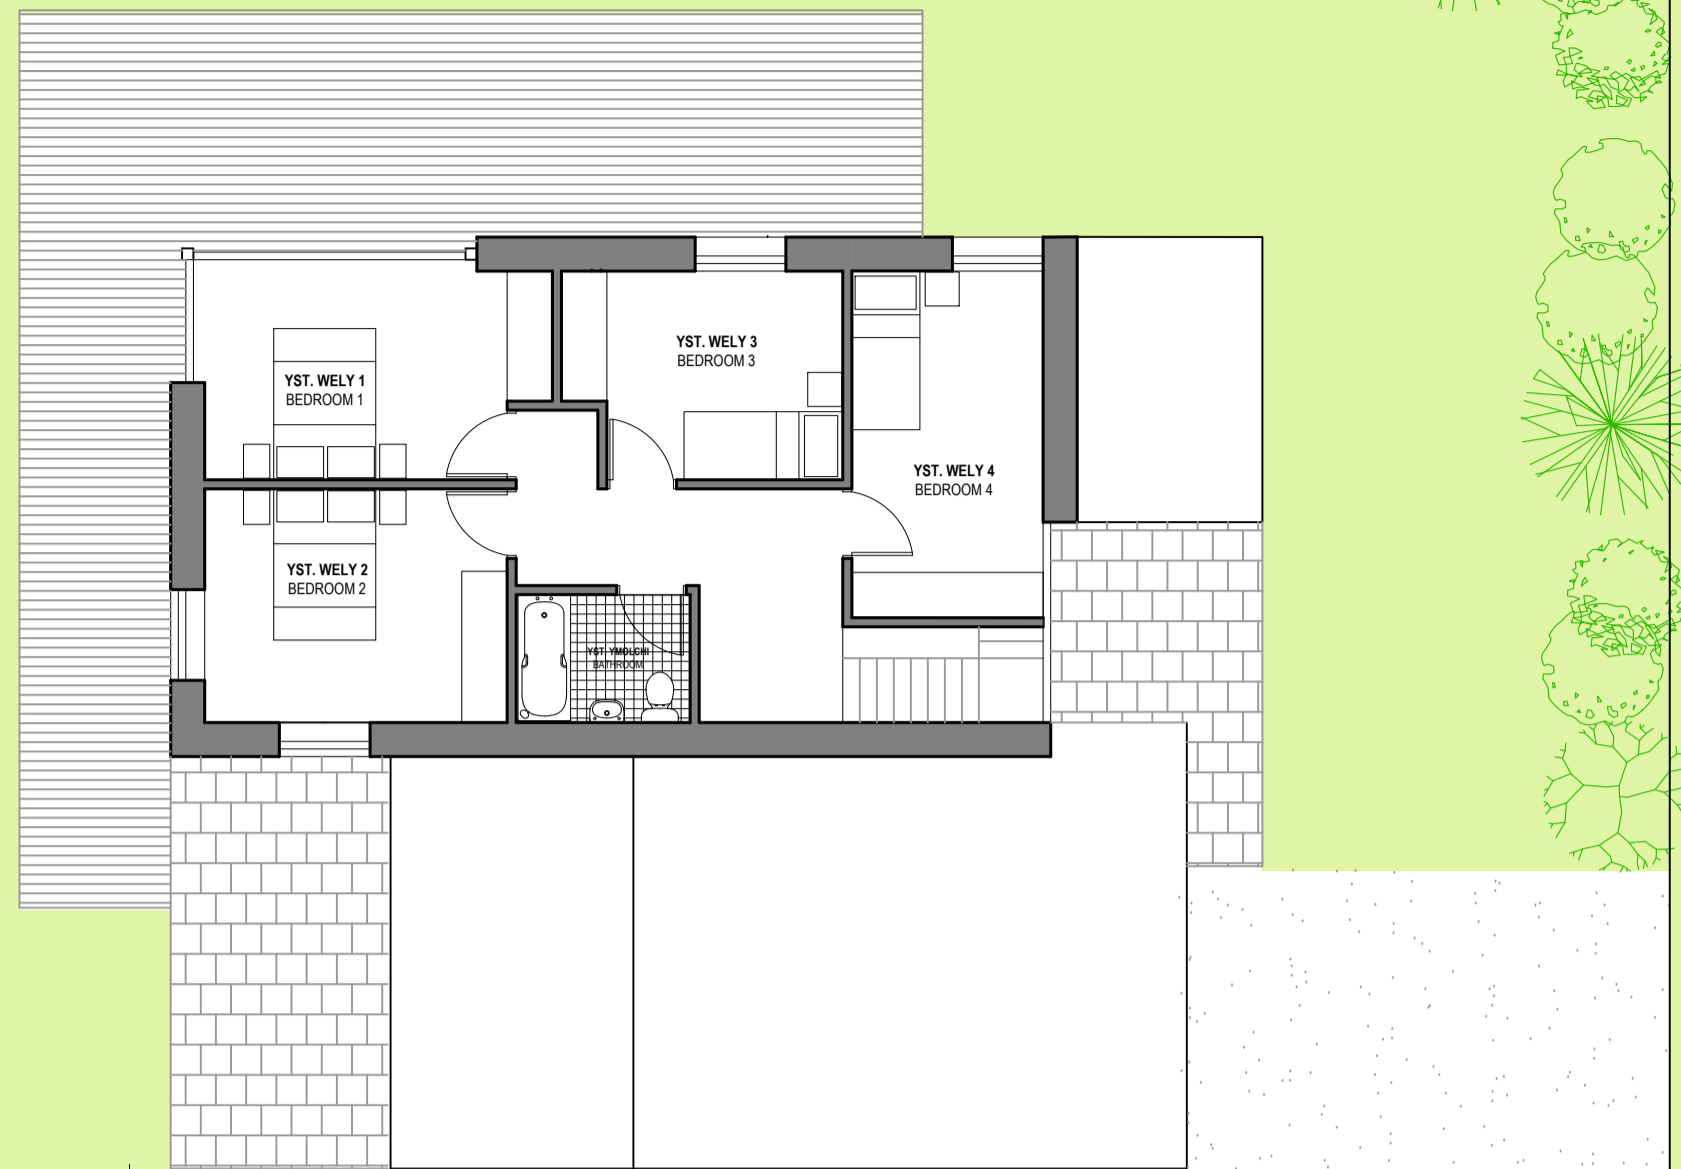


CYNLLUN SAFLE
SITE PLAN


0 10m

SCALE (1 to 100 @ A1)

GOGLEDD / NORTH

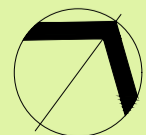


EDRYCHIAD BLAEN
FRONT ELEVATION

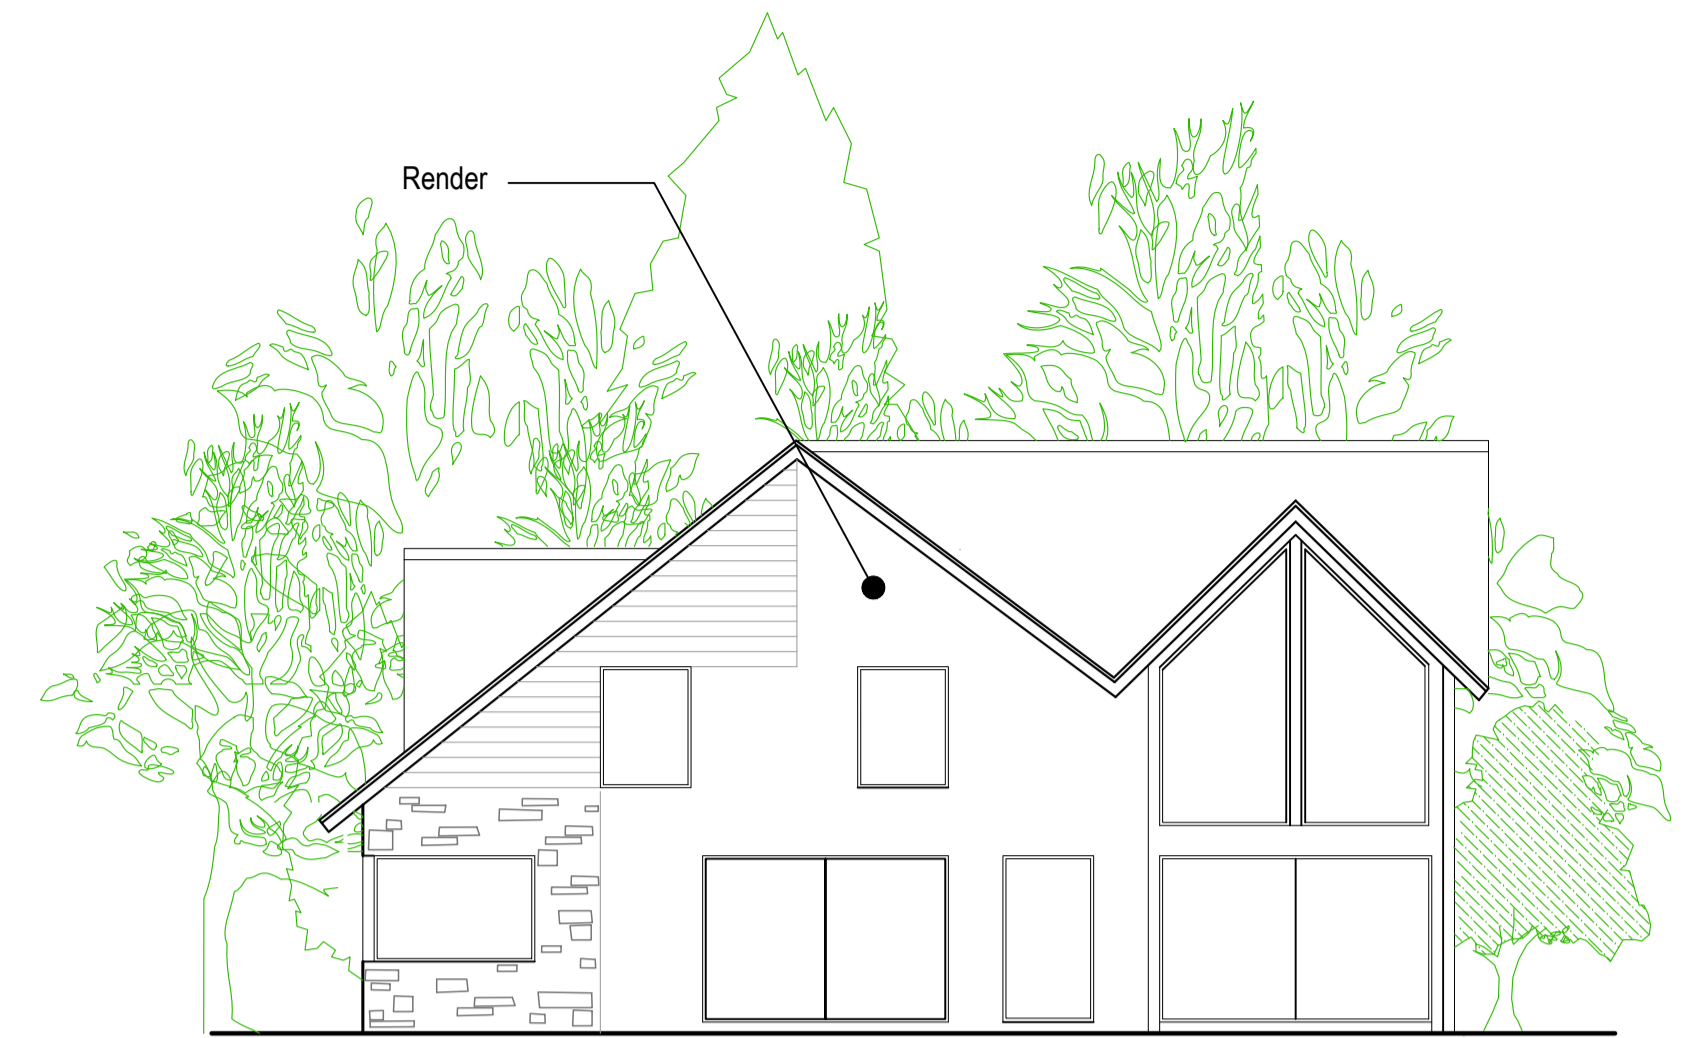

EDRYCHIAD OCHR
SIDE ELEVATION



EDRYCHIAD CEFN
REAR ELEVATION

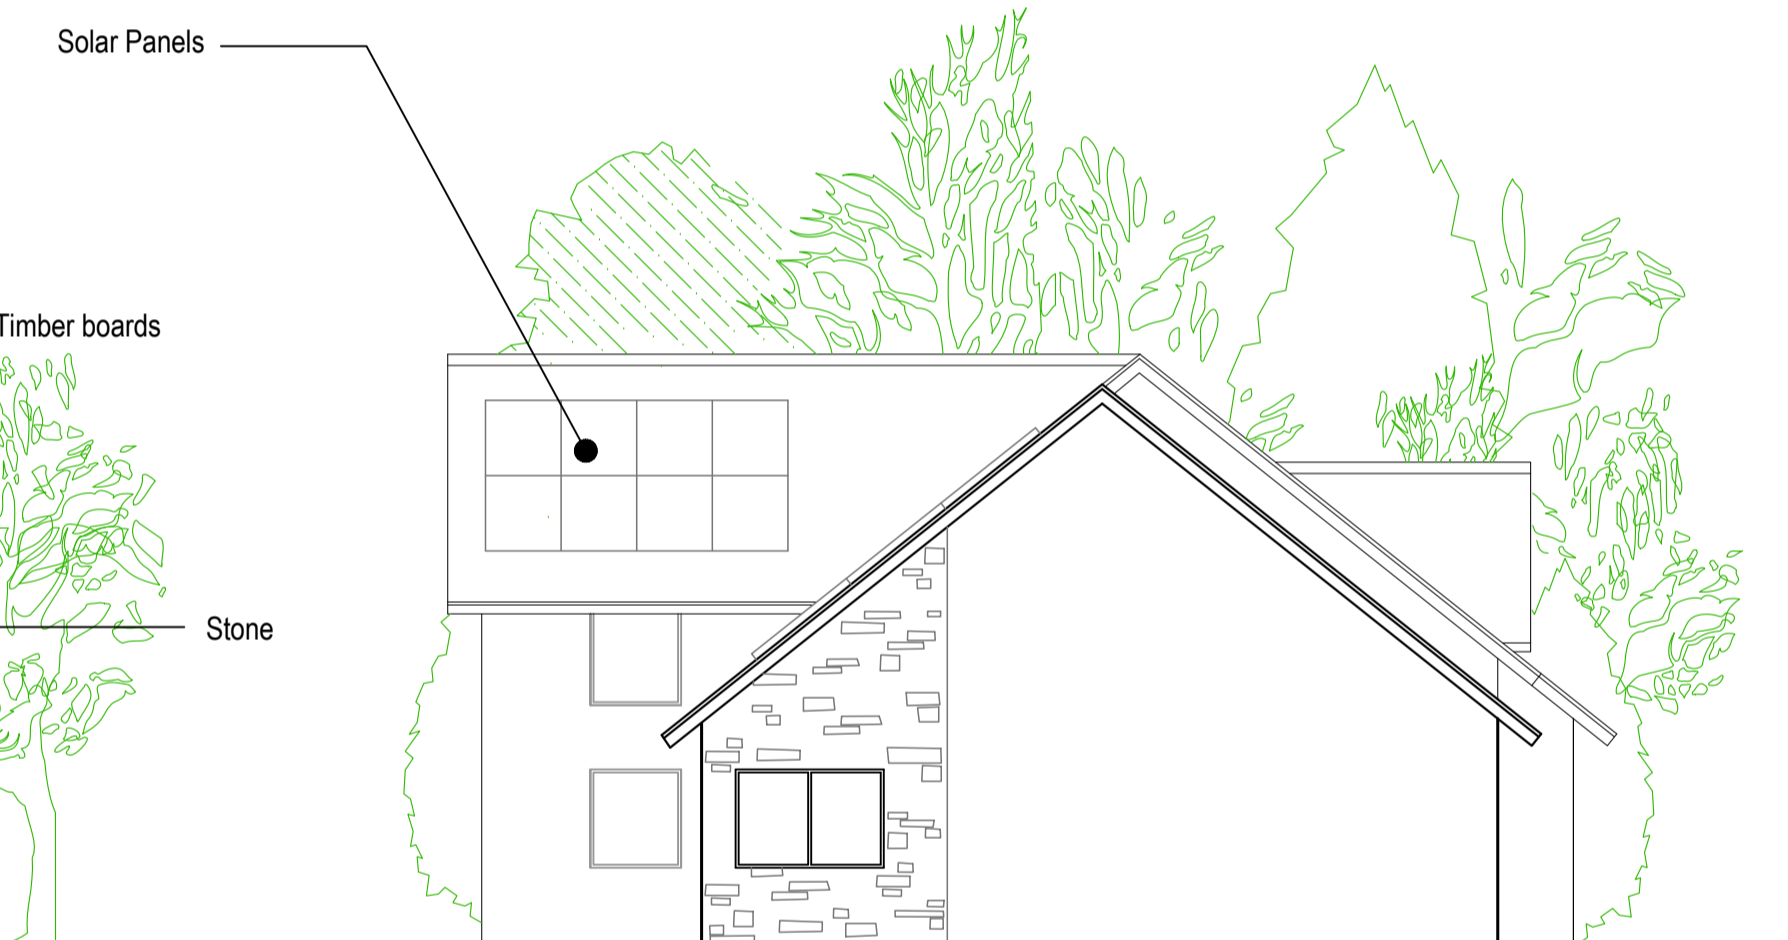

EDRYCHIAD OCHR
SIDE ELEVATION

GEORGE + TOMOS
PENSEIRI : ARCHITECTS Cyf.

12 Heol Penrallt, Machynlleth, Powys, SY20 2AL
www.georgetomos.co.uk - georgetomos@yahoo.co.uk

01654 700337
0845 280 3040

Project
ERECTION OF A RURAL ENTERPRISE DWELLING @ Rhyd yr Aderyn, Cem maes

Client Mr & Mrs. Pughe	Job Nr. 20 / 53	Drawing Nr. PL 03
ARFAETHEDIG / PROPOSED	Graddfa / Scale 1:100 @A1 1:200 @A3	Dyddiad / Date Nov '20 MH

MAE HANBUWRN Y CYNLLUN A'R DYLUNADU HYN YN EIDD O GEORGE+TOMOS CYF NI OES BYD COPPO NAI A'LLYD YRHOEDD I'W HANBUWRN FFRYD NEB GANATAD YSUDFENNEDIG. THE PROPERTY OF THIS DRAWING AND DESIGN IS VESTED IN GEORGE+TOMOS CYF AND MUST NOT BE COPIED OR REPRODUCED IN ANY WAY WITHOUT THEIR WRITTEN CONSENT.