



Image A
Zinc Roof Cladding With Upstand Profile




Image B
Timber Cladding



Image courtesy of lighting-direct.co.uk. 3/9/19
Image C
Floor Mounted Lighting Post
Please refer to Dwg BBA778.B.02B Site Plan

This Drawing is Copyright. ©
Note: All dimensions to be checked on site and not to be scaled from drawing.

AMENDMENTS:
Revision Date

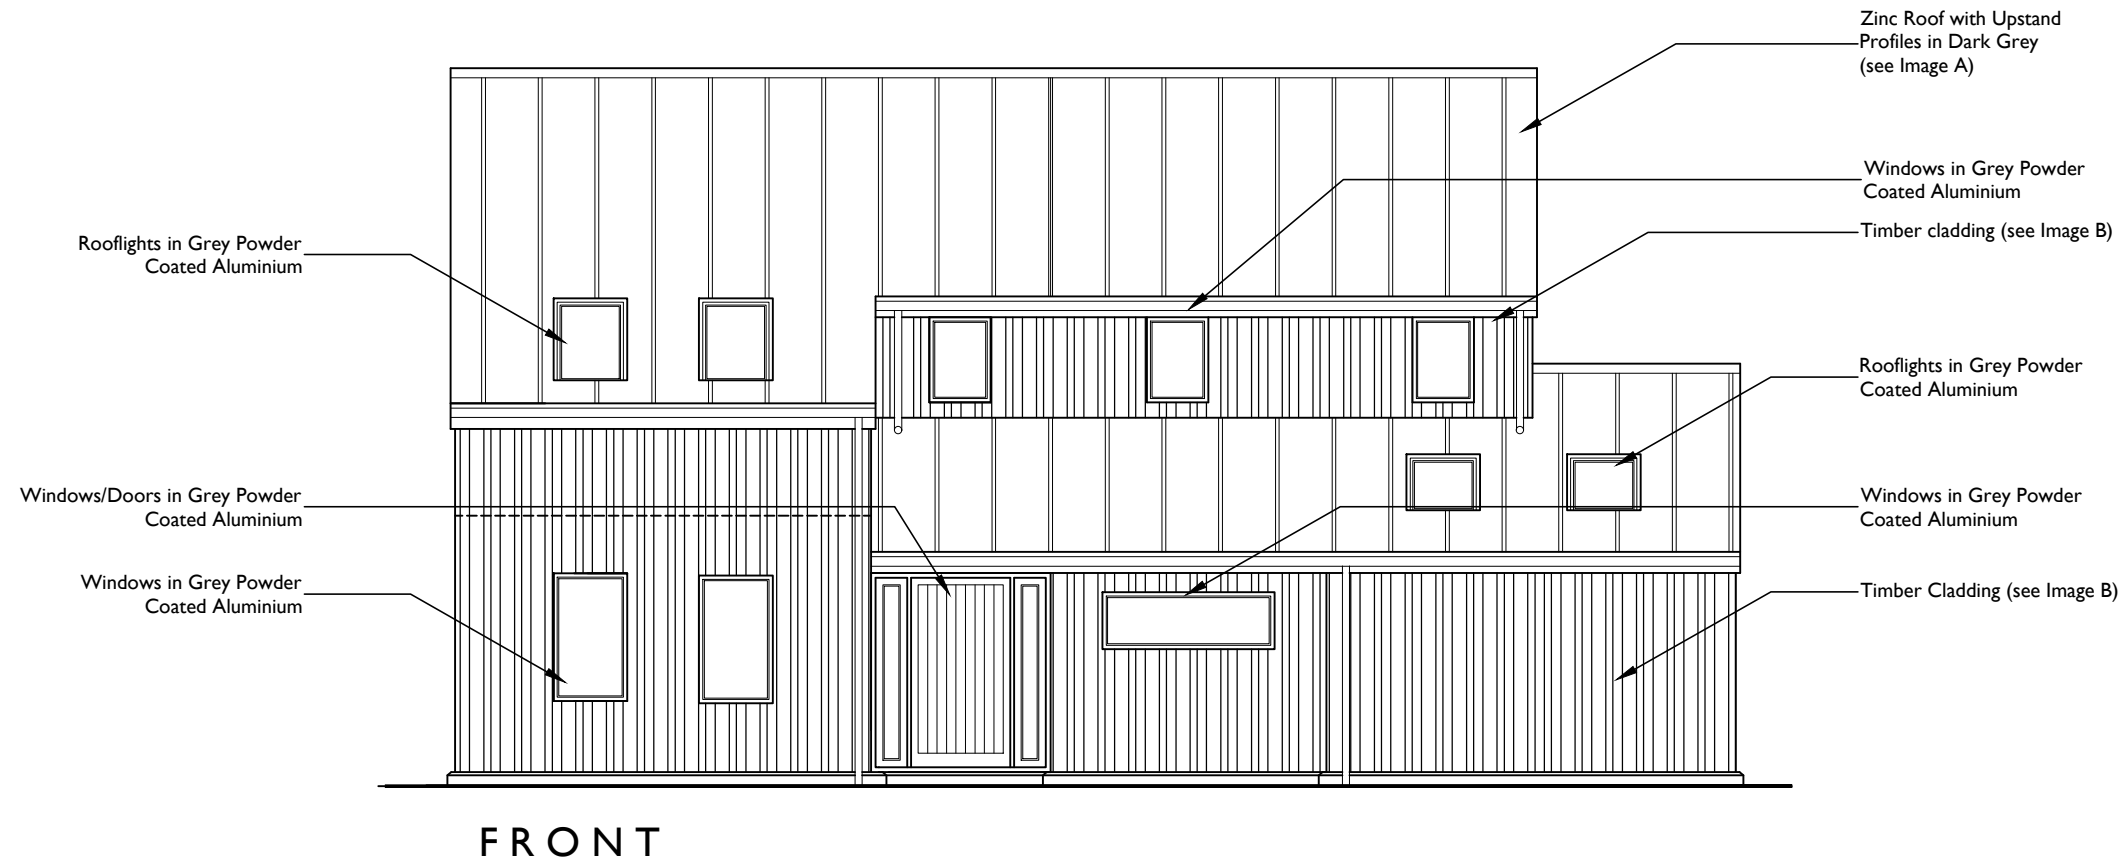

BUCKMASTERBATCUP
Architects Ltd.

CLIENT:
Mr. C. Anton
PROJECT TITLE:
**New Dwelling
Ty Wern,
Franksbridge**

DRAWING TITLE:
Proposed Materials and Details

SCALE: **NTS @ A3** | DATE: **August 2019**

SWANSEA	LONDON
70 Walter Road	One Kingdom Street
Swansea, SA1 4QA	Paddington Central
T - 01792 466060	London, W2 6BD
F - 01792 644646	
www.bbarch.co.uk	
info@bbarch.co.uk	BBA 778.P.09A