



EXISTING GROUND FLOOR PLAN

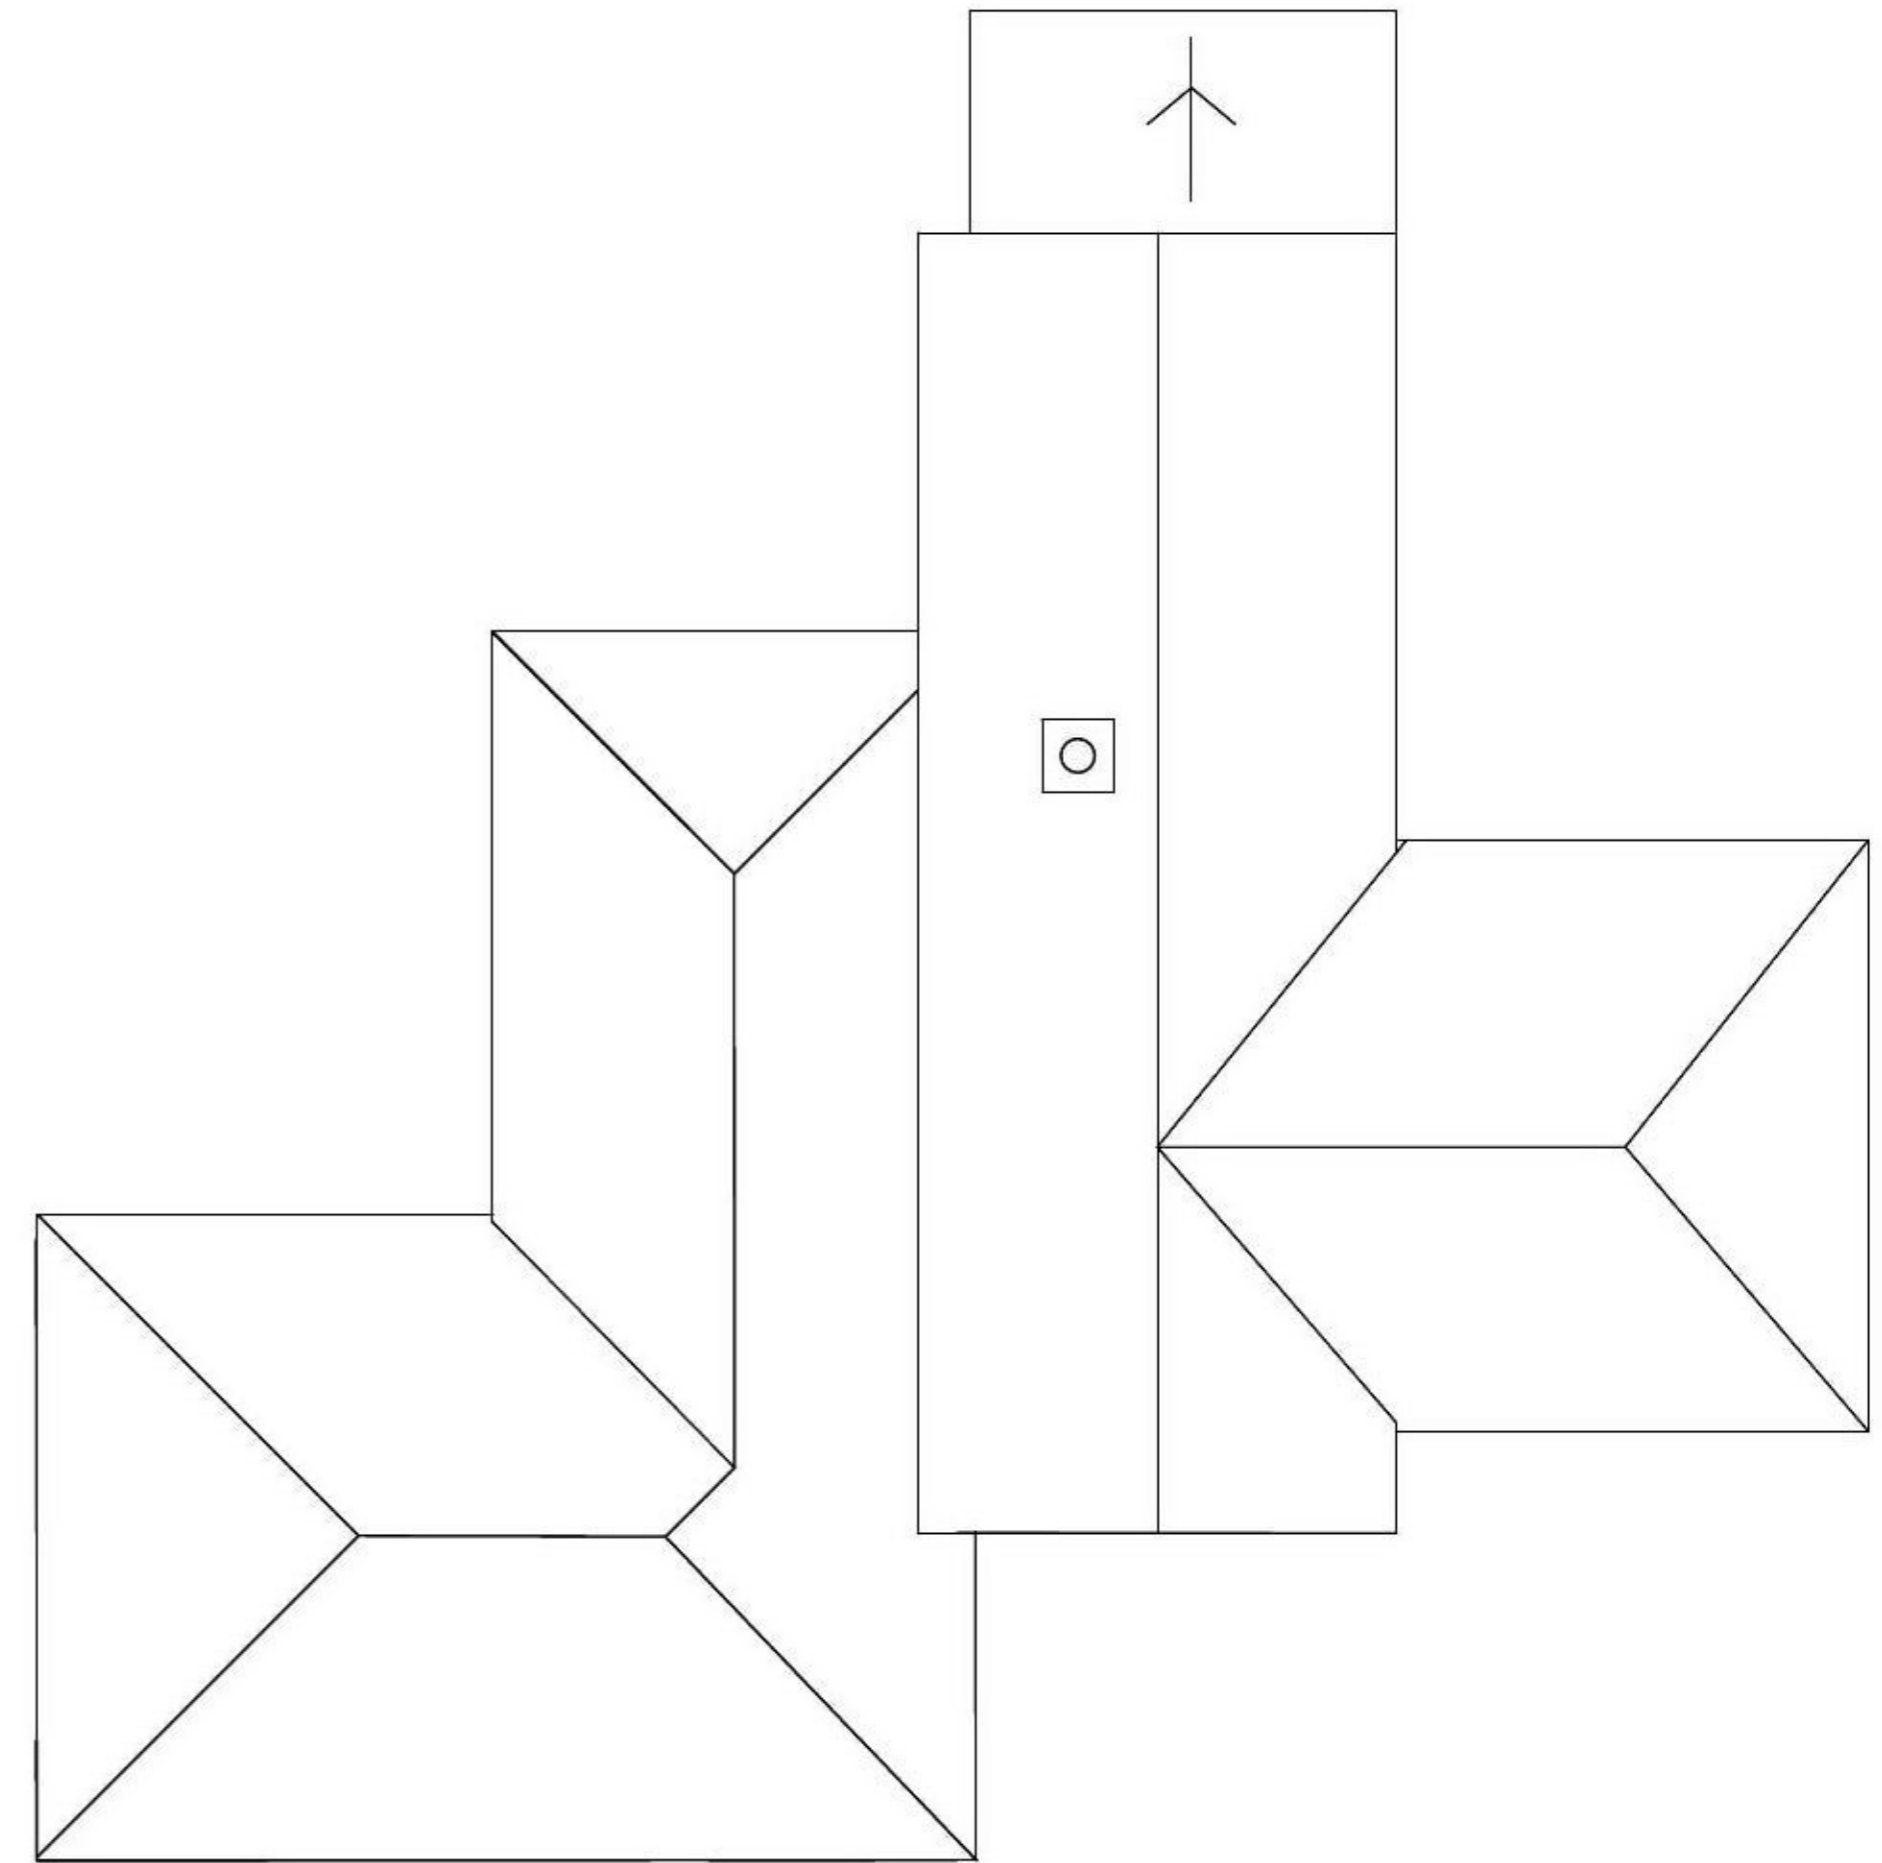

EXISTING ROOF PLAN

PZ PLANS—Robert Boardman Bsc(Arch) PGDip(Arch) Architectural Plans for Planning Permission and Building Regulations Swallows Barn Trezelah Gulval Penzance TR20 8xd [Redacted]	CLIENT	Mrs Thomas		DATE	SCALE
	PROJECT TYPE	Proposed Ground and First Floor Extension		18 Dec 2020	1:100
	DRAWING TITLE	Existing	Plans	DRAWING NUMBER	
				PZ20/10-01	A3

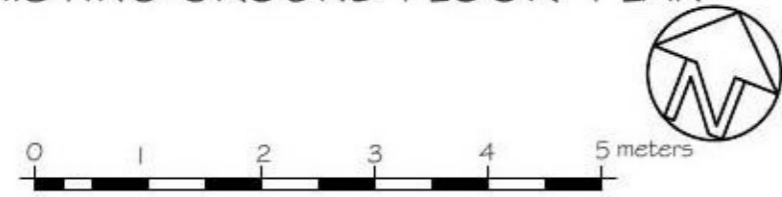